


DATE: \_\_\_\_\_  
 BY: \_\_\_\_\_  
 SURVEYED \_\_\_\_\_  
 PLOTTED \_\_\_\_\_  
 CHECKED \_\_\_\_\_  
 NO. \_\_\_\_\_  
 PLAN \_\_\_\_\_  
 NO. \_\_\_\_\_  
 CAD FILE NAME \_\_\_\_\_

DATE: \_\_\_\_\_  
 BY: \_\_\_\_\_  
 SURVEYED \_\_\_\_\_  
 PLOTTED \_\_\_\_\_  
 CHECKED \_\_\_\_\_  
 NO. \_\_\_\_\_  
 PROFILE \_\_\_\_\_  
 NO. \_\_\_\_\_  
 STRUCTURE NOTATION CHG \_\_\_\_\_

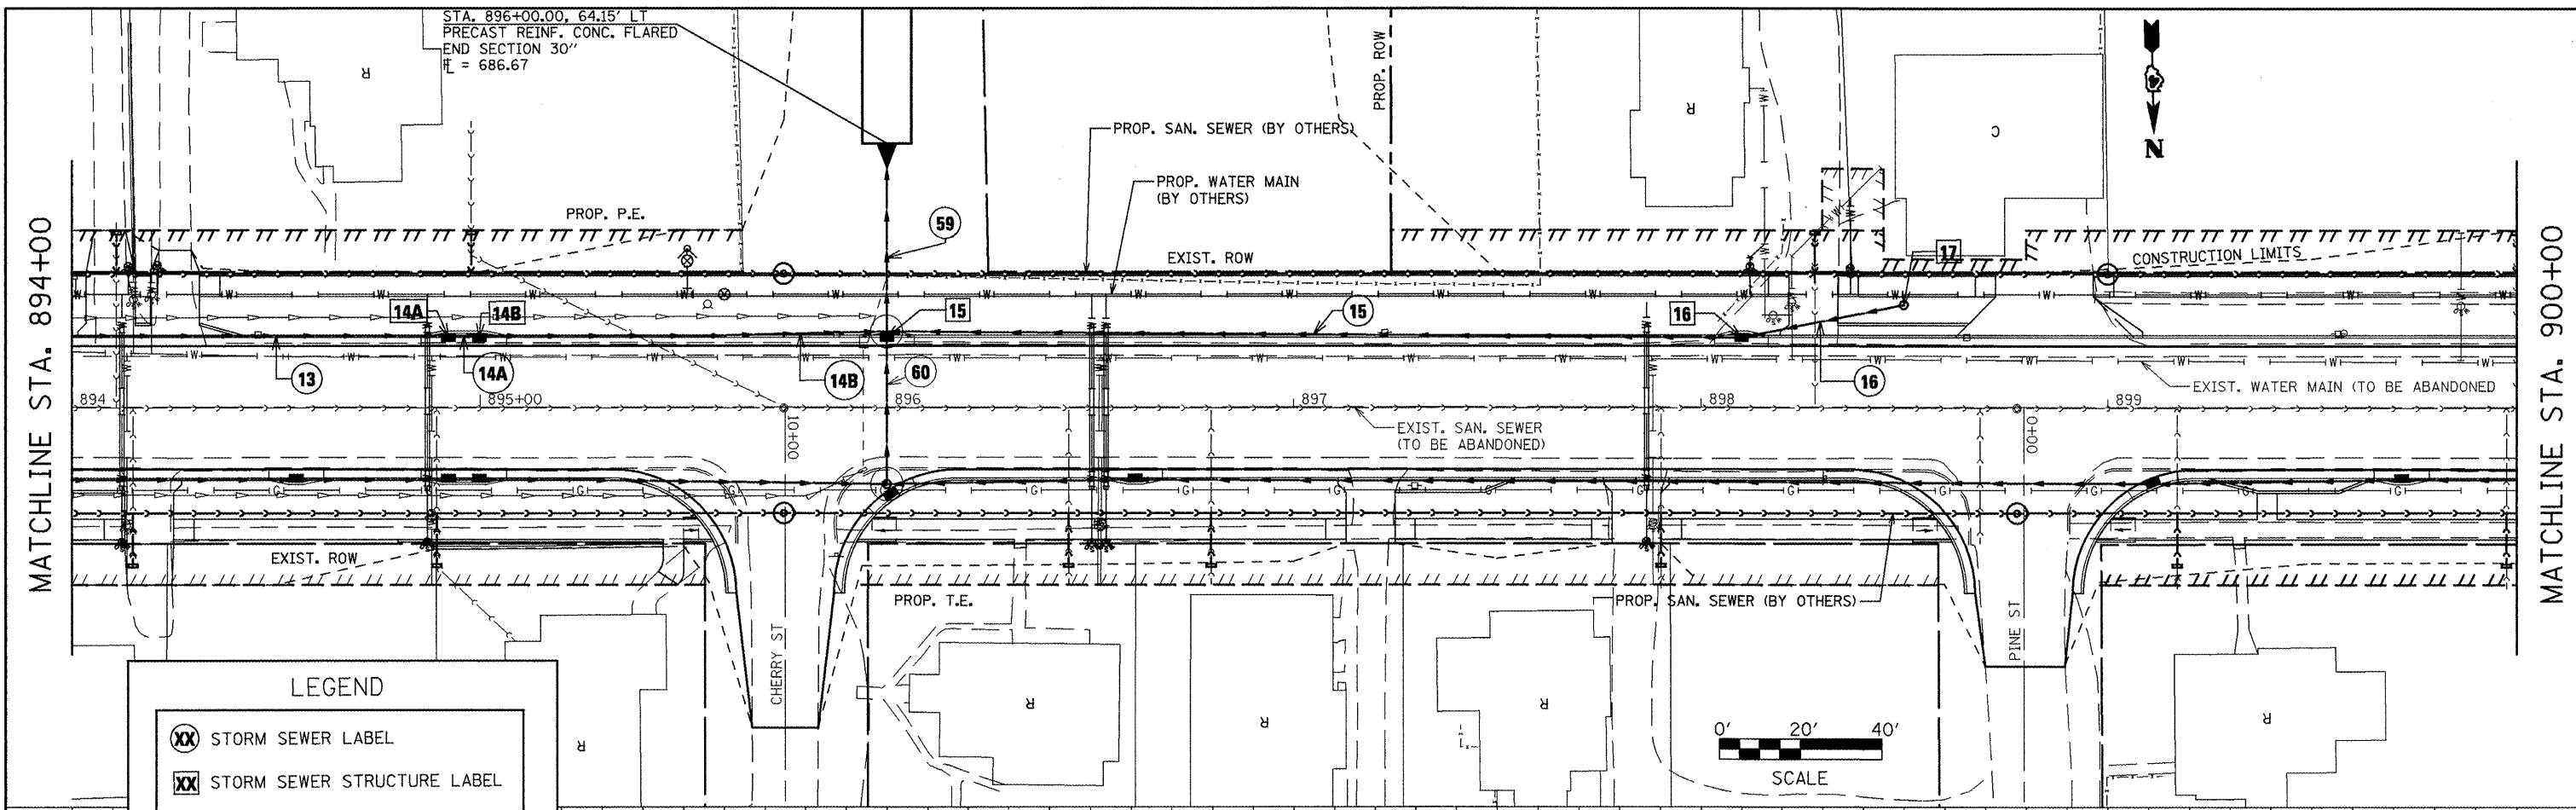


**LEGEND**

XX STORM SEWER LABEL

XX STORM SEWER STRUCTURE LABEL

NOTE: SEE SCHEDULES OF QUANTITIES FOR INFORMATION ON STORM SEWERS AND STRUCTURES

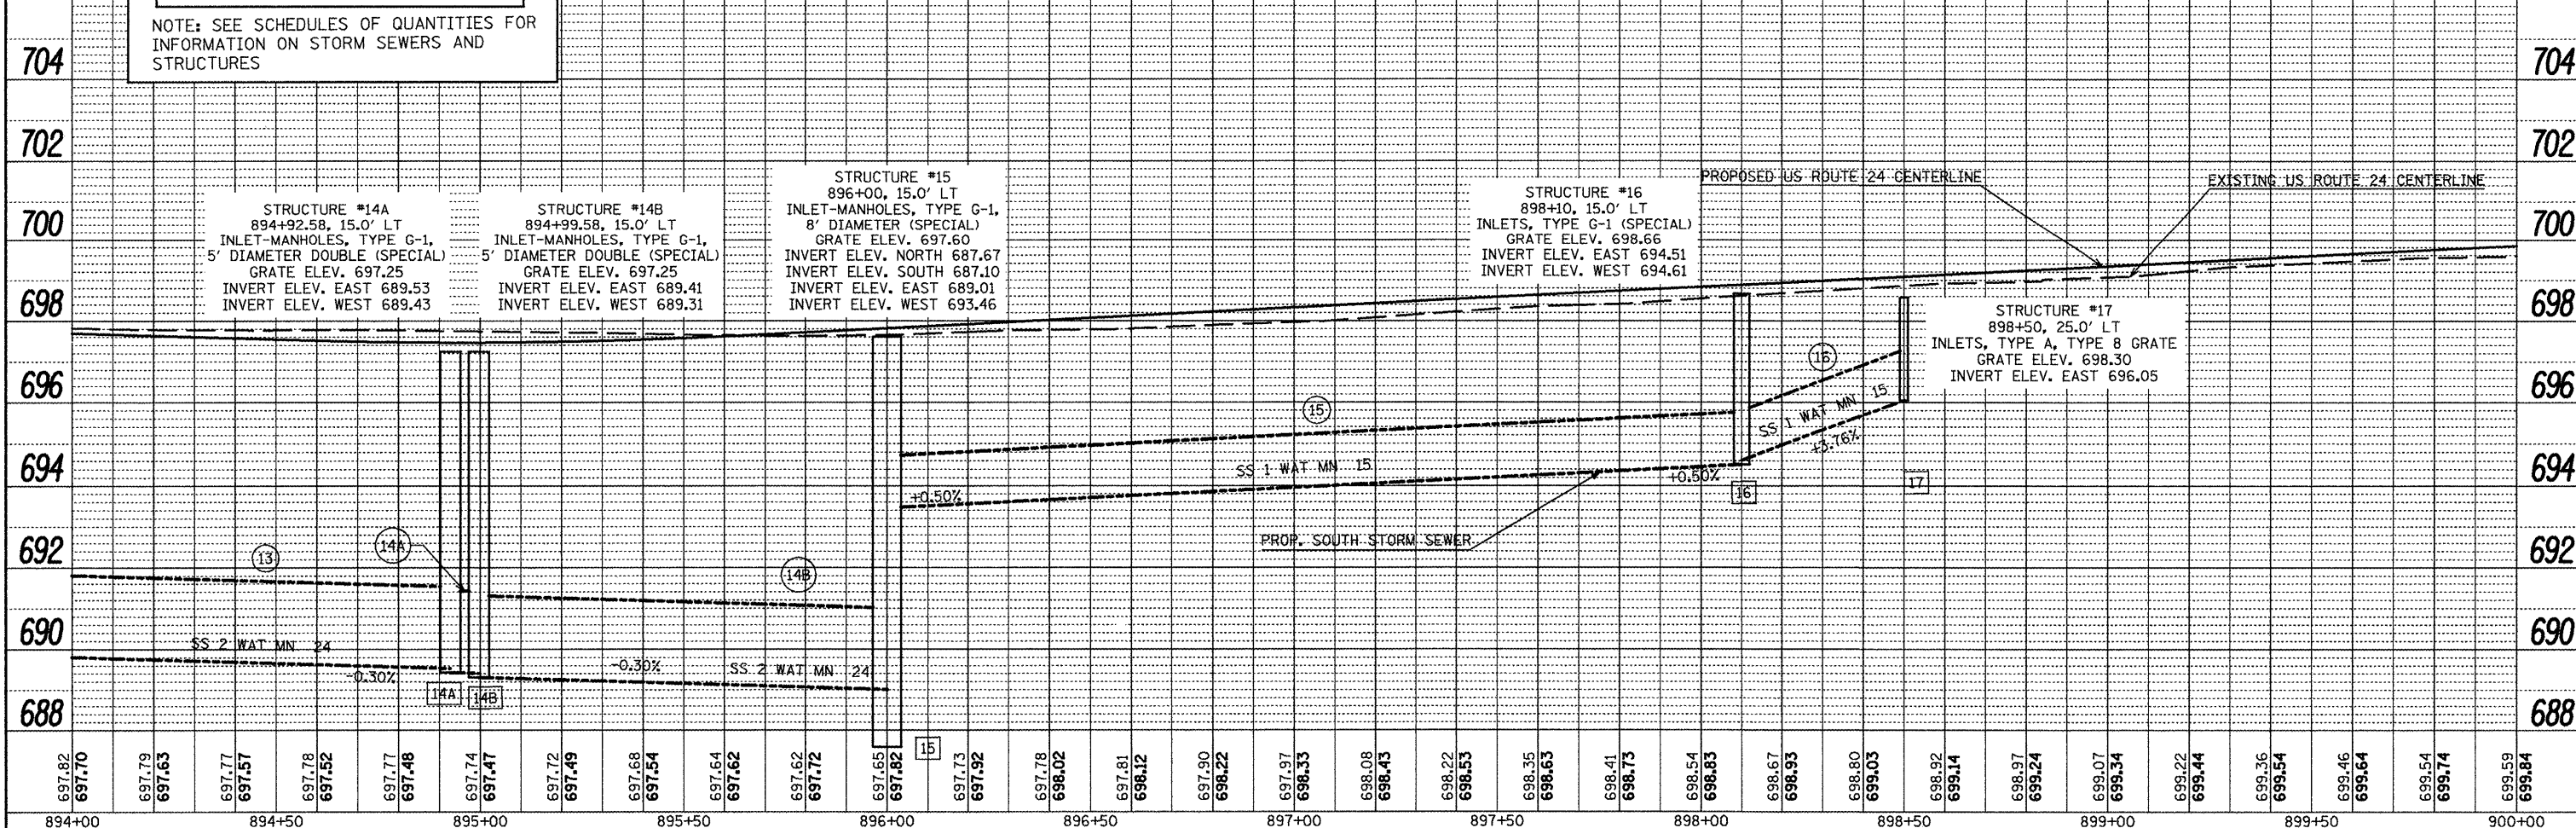

894+00	894+50	895+00	895+50	896+00	896+50	897+00	897+50	898+00	898+50	899+00	900+00																			
697.82 697.70	697.79 697.63	697.77 697.57	697.78 697.52	697.77 697.48	697.74 697.47	697.72 697.49	697.68 697.54	697.64 697.62	697.62 697.72	697.65 697.92	697.73 697.92	697.78 698.02	697.81 698.12	697.90 698.22	697.97 698.33	698.08 698.43	698.22 698.53	698.35 698.63	698.41 698.73	698.54 698.83	698.67 698.93	698.80 699.03	698.92 699.14	698.97 699.24	699.07 699.34	699.22 699.44	699.36 699.54	699.46 699.64	699.54 699.74	699.59 699.84

FILE NAME = plan01.dgn

USER NAME = horstkj

DESIGNED -  
 DRAWN -  
 CHECKED -  
 DATE -

REVISED -  
 REVISED -  
 REVISED -  
 REVISED -

**STATE OF ILLINOIS  
 DEPARTMENT OF TRANSPORTATION**

**DRAINAGE AND UTILITIES SHEETS - SOUTH SIDE**

SCALE: \_\_\_\_\_ SHEET NO. \_\_\_\_\_ OF \_\_\_\_\_ SHEETS STA. \_\_\_\_\_ TO STA. \_\_\_\_\_

F.A.P. RTE. 317 SECTION 16W-1, RS-3 COUNTY FULTON TOTAL SHEETS 347 SHEET NO. 118 CONTRACT NO. 88795 ILLINOIS FED. AID PROJECT