


DATE	
BY	
PLAN	
SURVEYED	
PLOTTED	
CHECKED	
NO. OF WAY CHECKED	
NO. OF CAD FILE NAME	

DATE	
BY	
PROFILE	
SURVEYED	
PLOTTED	
CHECKED	
NO. OF WAY CHECKED	
NO. OF STRUCTURE NOTATIONS CHECKED	

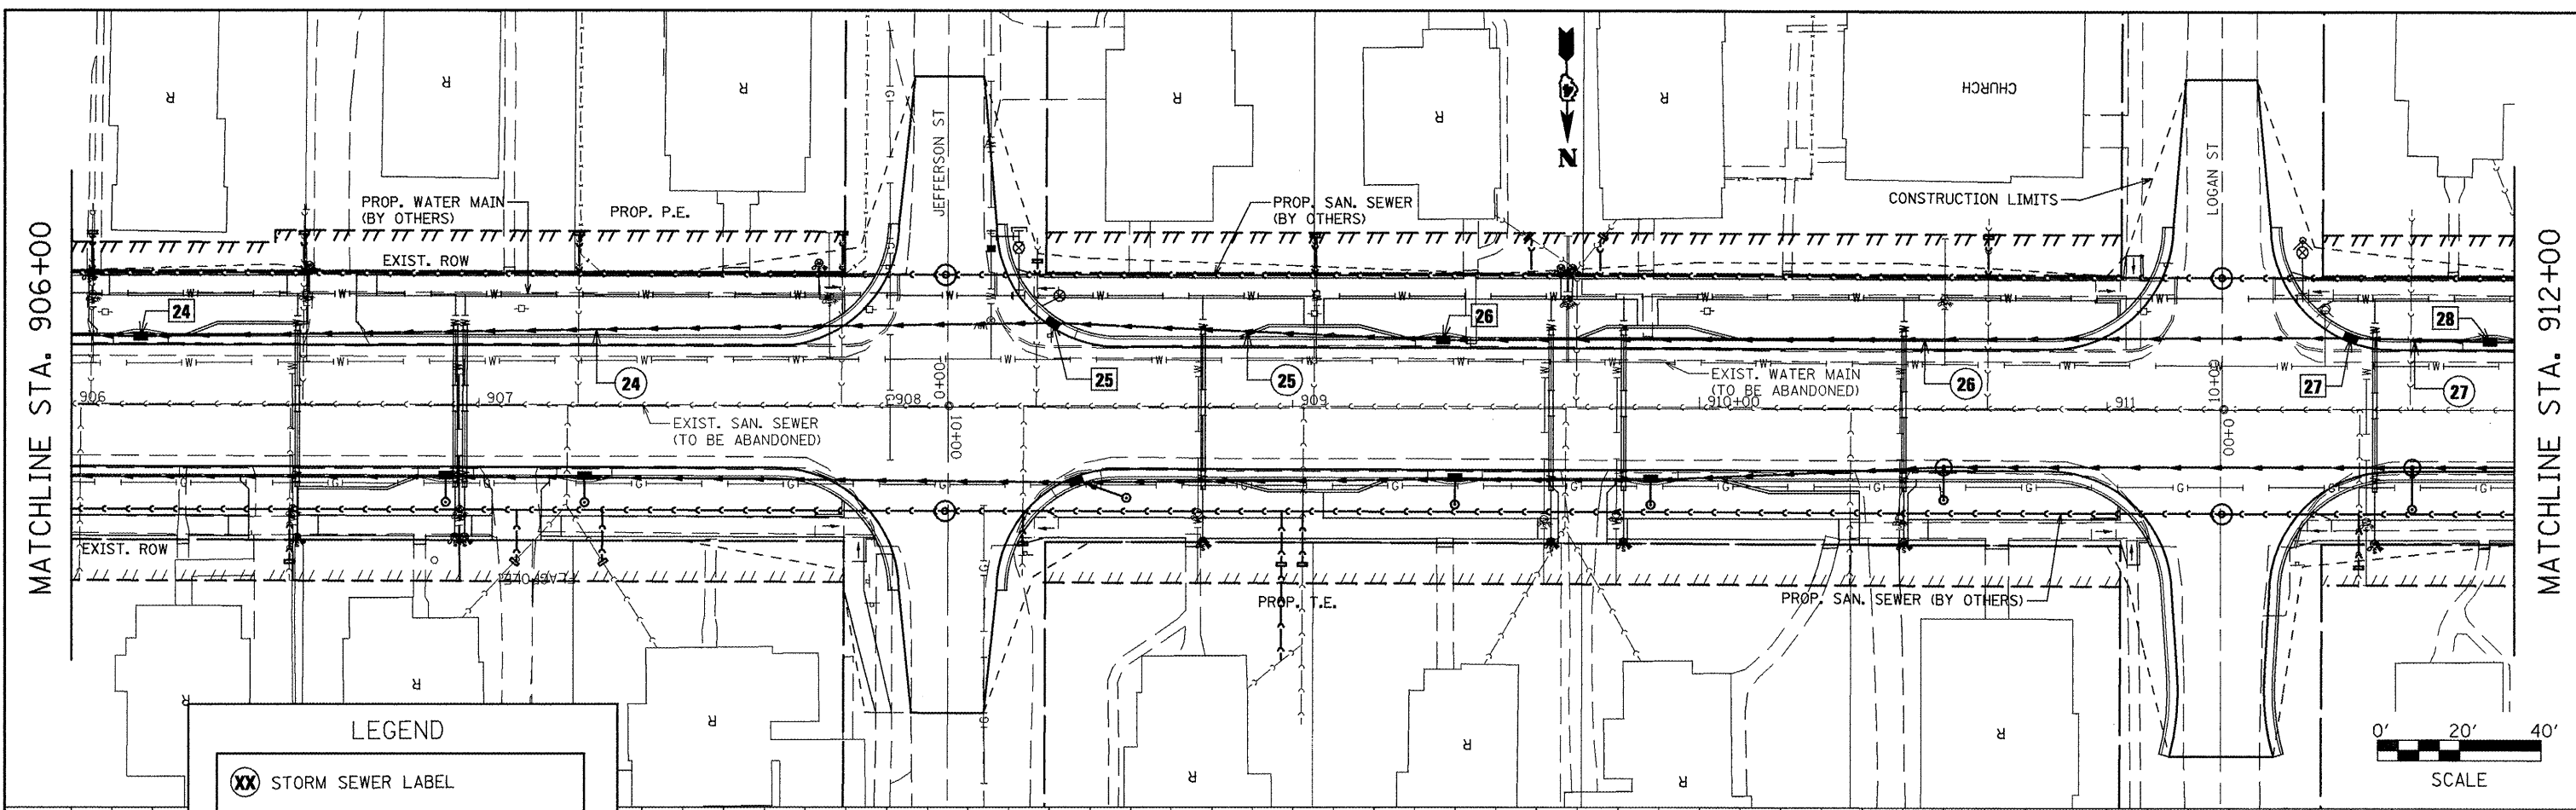


LEGEND

⊗ STORM SEWER LABEL

⊠ STORM SEWER STRUCTURE LABEL

NOTE: SEE SCHEDULES OF QUANTITIES FOR INFORMATION ON STORM SEWERS AND STRUCTURES

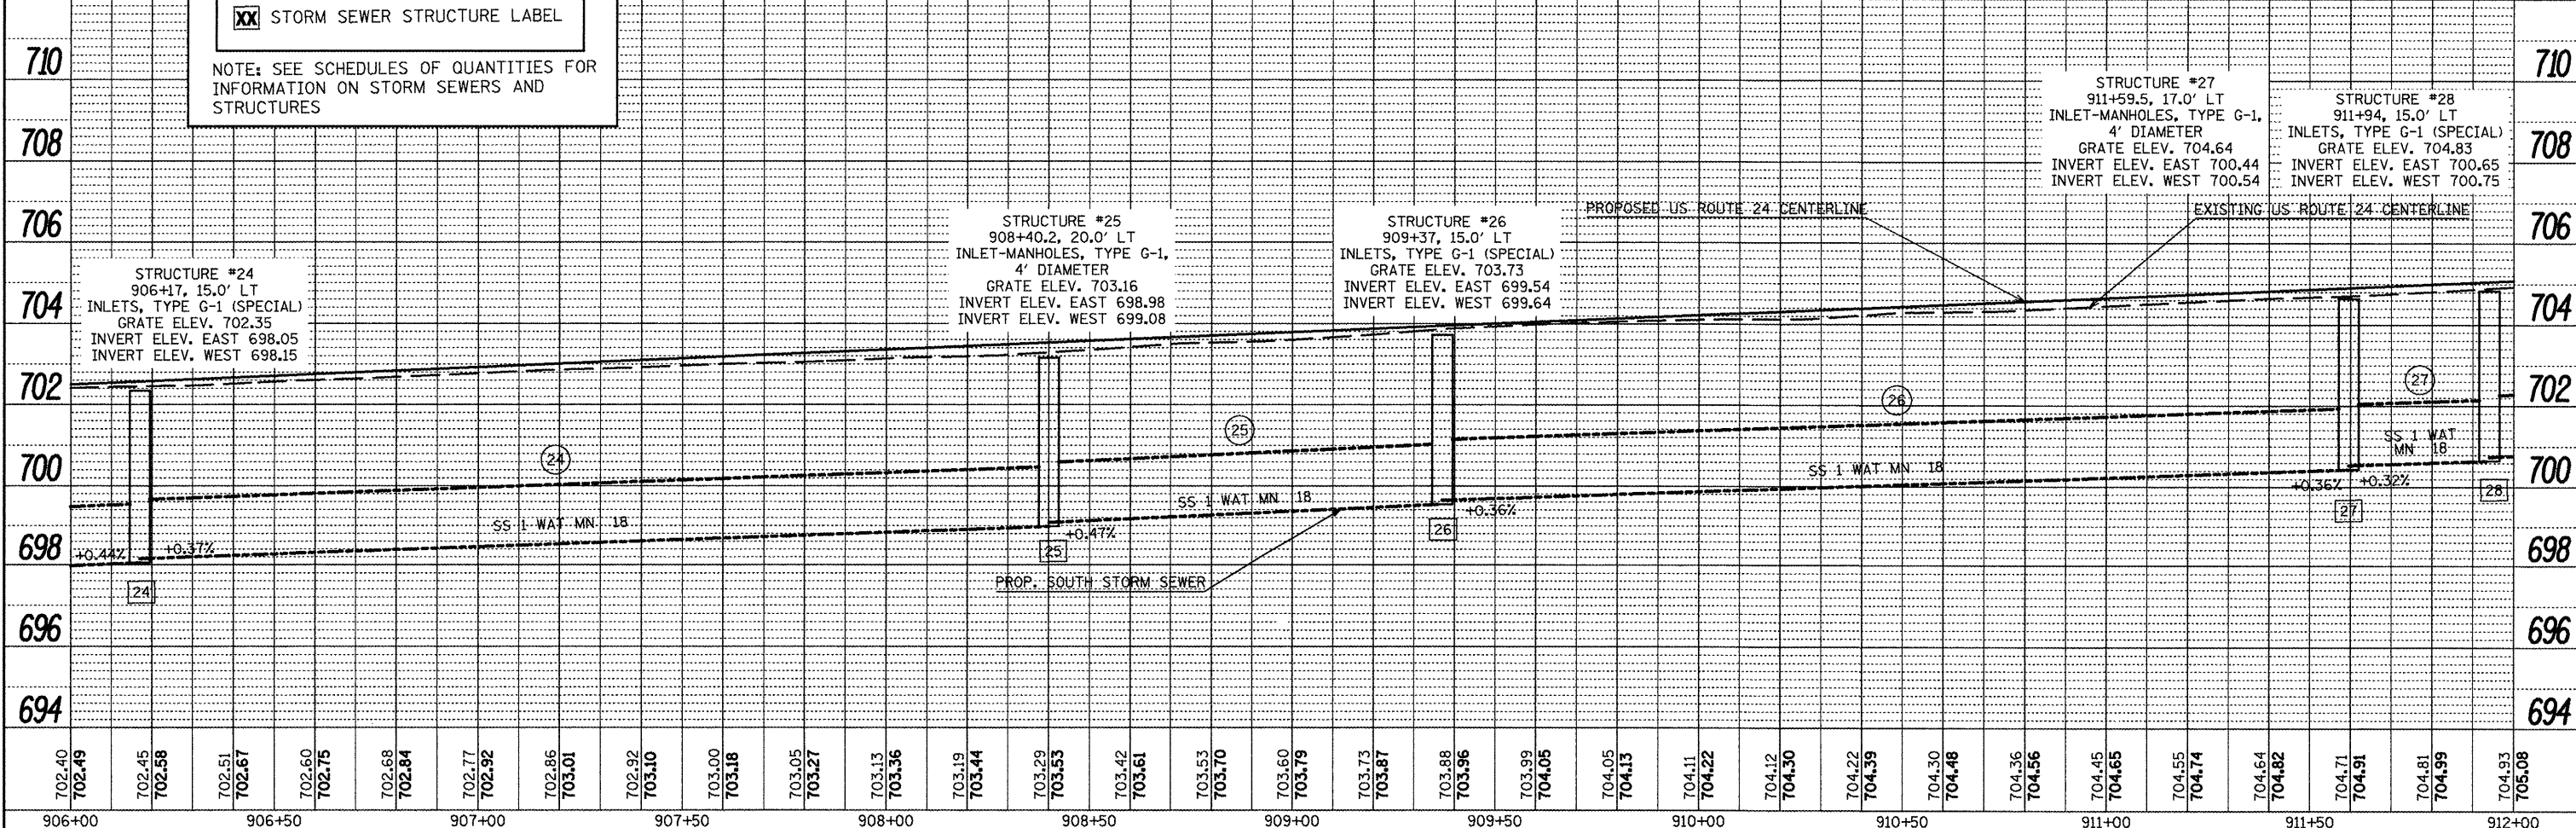

FILE NAME = plan01.dgn	USER NAME = horstkj	DESIGNED -	REVISED -	STATE OF ILLINOIS DEPARTMENT OF TRANSPORTATION	DRAINAGE AND UTILITIES SHEETS - SOUTH SIDE	F.A.P. RTE. = 317	SECTION = 16W-1, RS-3	COUNTY = FULTON	TOTAL SHEETS = 347	SHEET NO. = 120	
	PLOT SCALE = 48,1826''/in	DRAWN -	REVISED -			SCALE:	SHEET NO. OF SHEETS STA.	ILLINOIS FED. AID PROJECT			
	PLOT DATE = 3/28/2012	CHECKED -	REVISED -					CONTRACT NO. 88795			
		DATE -	REVISED -								