
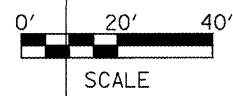


| | | |
|------|-----------|------|
| PLAN | REVISIONS | DATE |
| NO. | BY | |
| NO. | BY | |
| | | |
|---------|-----------|------|
| PROFILE | REVISIONS | DATE |
| NO. | BY | |
| NO. | BY | |
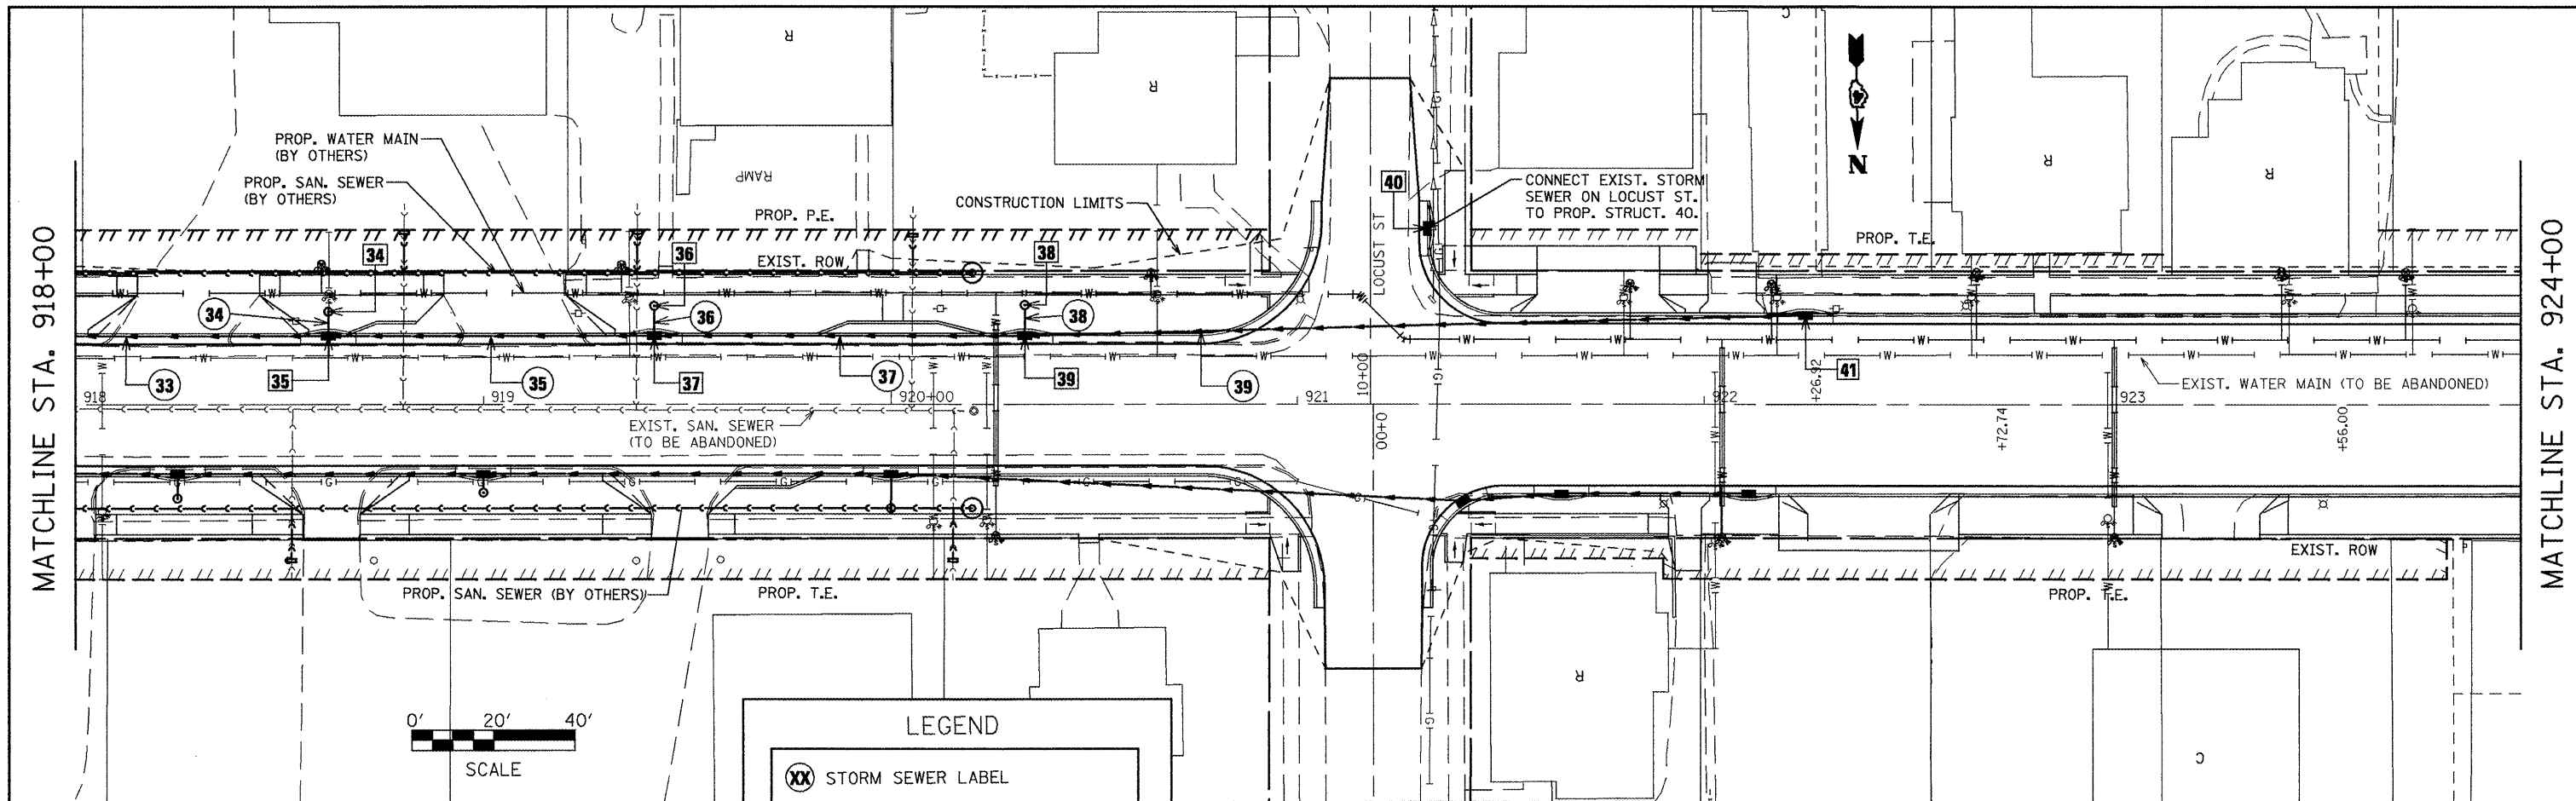

LEGEND

⊗ STORM SEWER LABEL
⊠ STORM SEWER STRUCTURE LABEL

NOTE: SEE SCHEDULES OF QUANTITIES FOR INFORMATION ON STORM SEWERS AND STRUCTURES

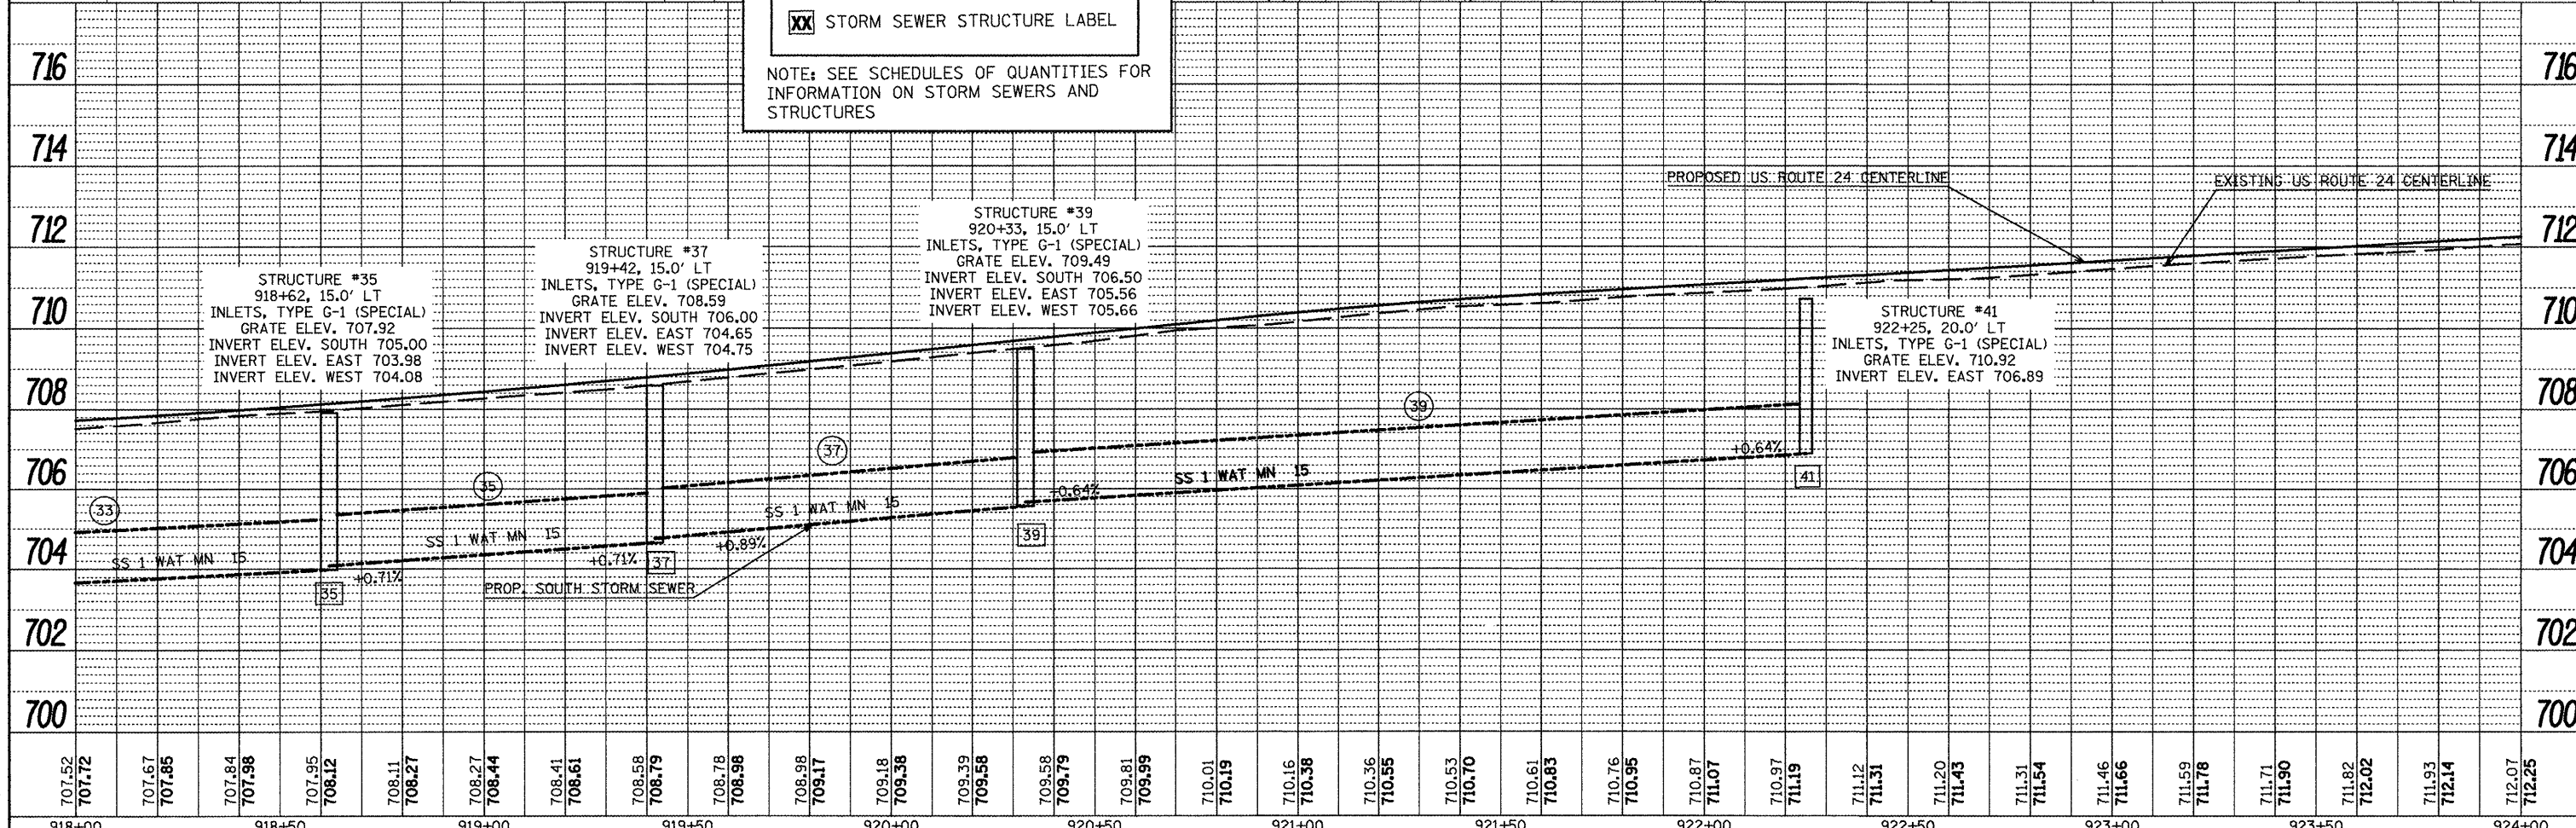

| | | | | | | | | | | |
|------------------------------|---------------------|------------|---------------------------|---|---|----------------------------------|---------------------|---------------|------------------|---------------|
| FILE NAME = plan01.dgn | USER NAME = horatky | DESIGNED - | REVISED - | STATE OF ILLINOIS DEPARTMENT OF TRANSPORTATION | DRAINAGE AND UTILITIES SHEETS - SOUTH SIDE | F.A.P. RTE. 317 | SECTION 16W-1, RS-3 | COUNTY FULTON | TOTAL SHEETS 347 | SHEET NO. 122 |
| PLOT SCALE = 48.1826 / 1 in. | CHECKED - | REVISED - | CONTRACT NO. 88795 | | | | | | | |
| PLOT DATE = 3/28/2012 | DATE - | REVISED - | ILLINOIS FED. AID PROJECT | | | | | | | |
| | | | SCALE: | | | SHEET NO. OF SHEETS STA. TO STA. | | | | |