
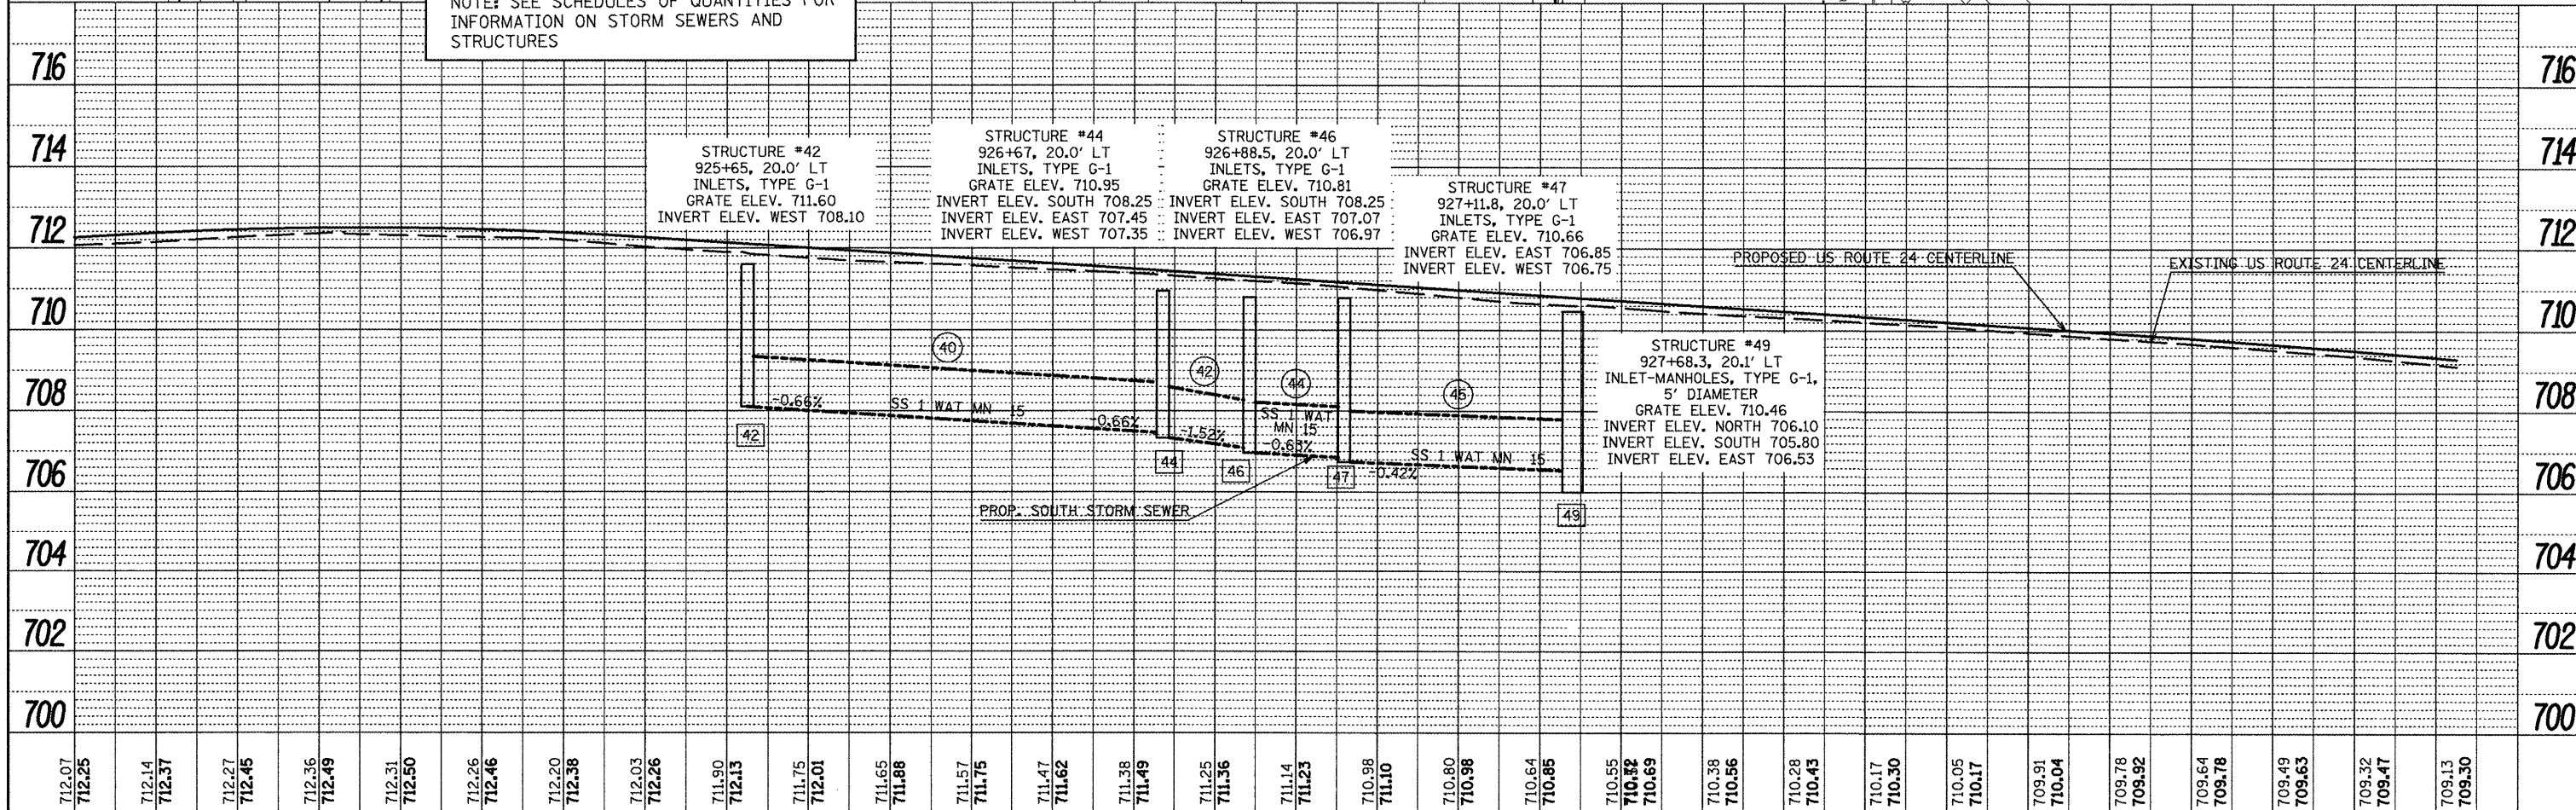


DATE	
BY	
REVISIONS	
PLANNING	
DESIGN	
CONSTRUCTION	
NO. DATE	
NO.	
NO.	

DATE	
BY	
REVISIONS	
PLANNING	
DESIGN	
CONSTRUCTION	
NO. DATE	
NO.	
NO.	

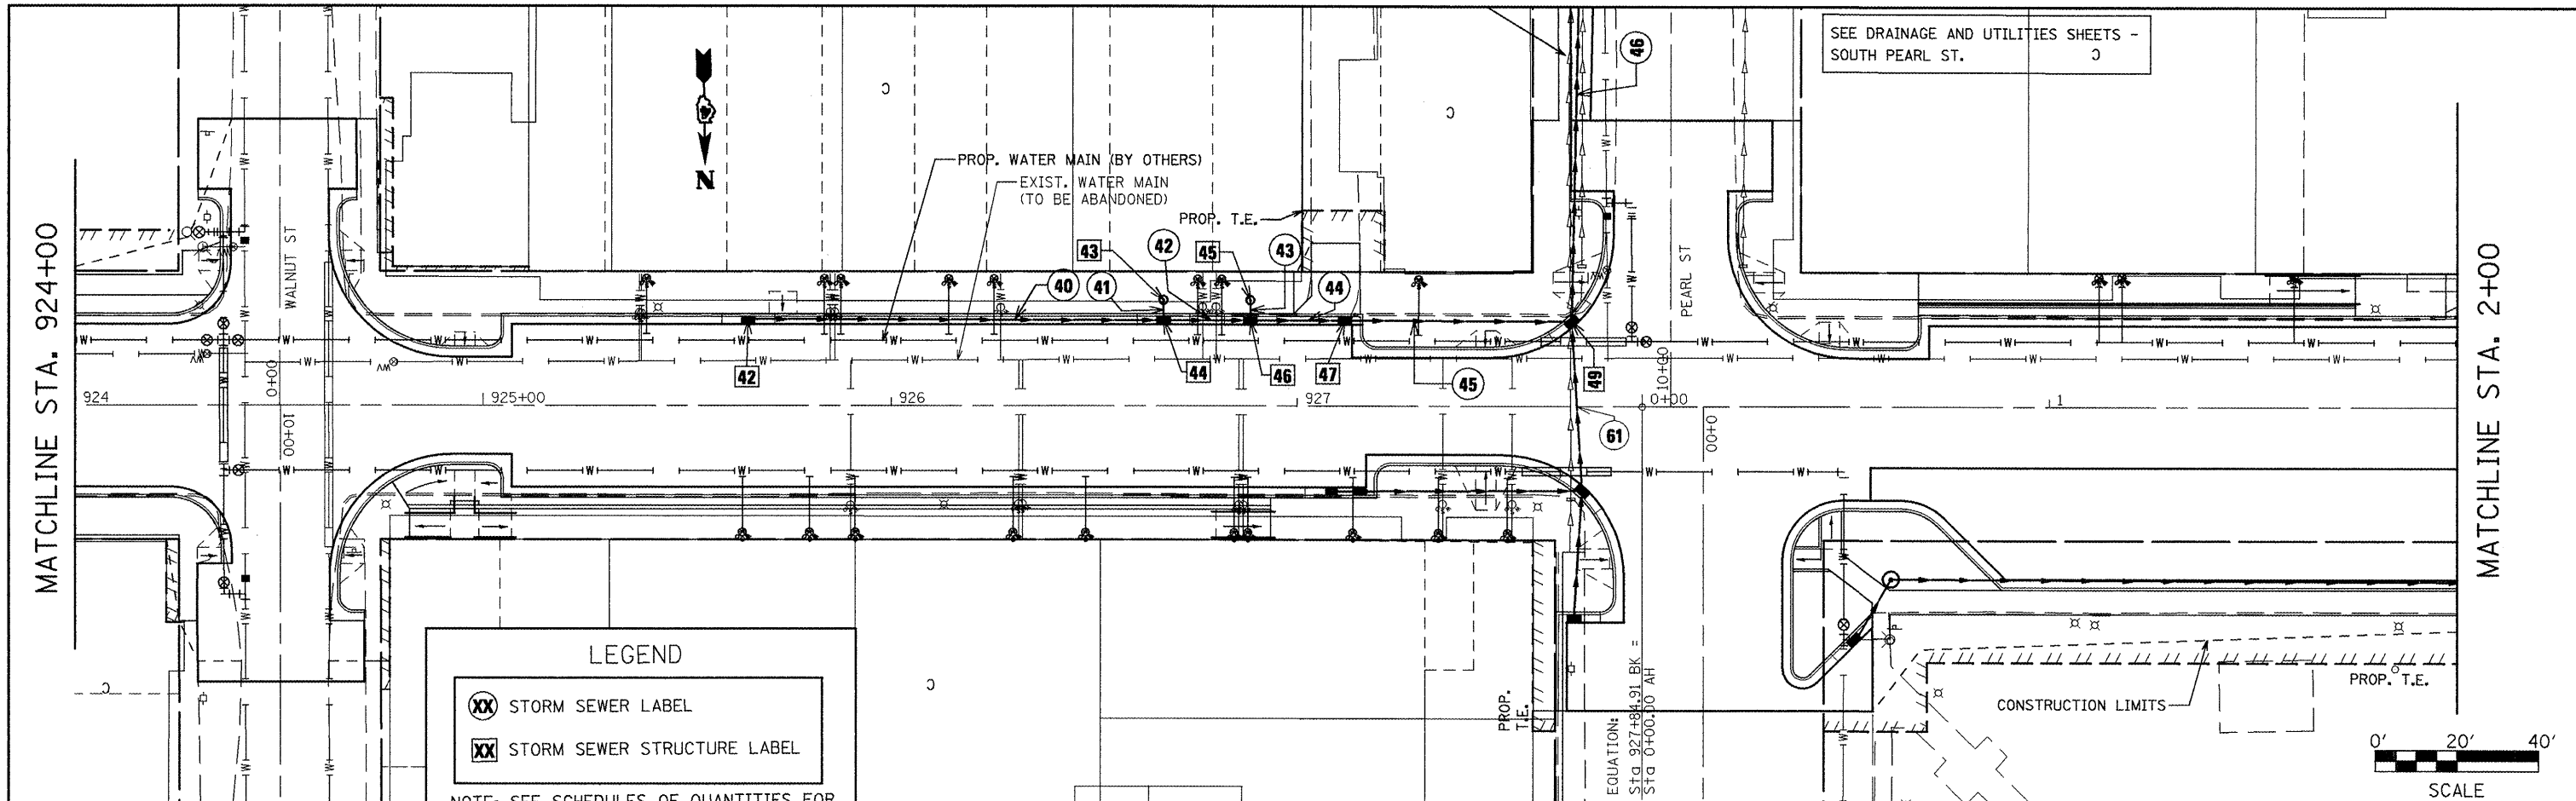

FILE NAME = pln=01.dgn	USER NAME = horstjk	DESIGNED -	REVISED -	<b>STATE OF ILLINOIS DEPARTMENT OF TRANSPORTATION</b>	<b>DRAINAGE AND UTILITIES SHEETS - SOUTH SIDE</b>	F.A.P. RTE. 317	SECTION 16W-1, RS-3	COUNTY FULTON	TOTAL SHEETS 347	SHEET NO. 123	
PLLOT SCALE = 48,1826'' / in	CHECKED -	REVISED -	SCALE:			SHEET NO. OF SHEETS STA. TO STA.	ILLINOIS FED. AID PROJECT				
PLLOT DATE = 3/20/2012	DATE -	REVISED -									

CONTRACT NO. 88795