


DATE: _____ BY: _____
 SURVEYED _____ ALIGNED _____ CHECKED _____
 PLAN NOTE BOOK NO. _____ PLOT DATE _____
 EXIST. WATER MAIN (TO BE ABANDONED)


DATE: _____ BY: _____
 SURVEYED _____ GRADES CHECKED _____
 PROFILE NOTE BOOK NO. _____ PLOT DATE _____
 STRUCTURE NOTATION OK'D

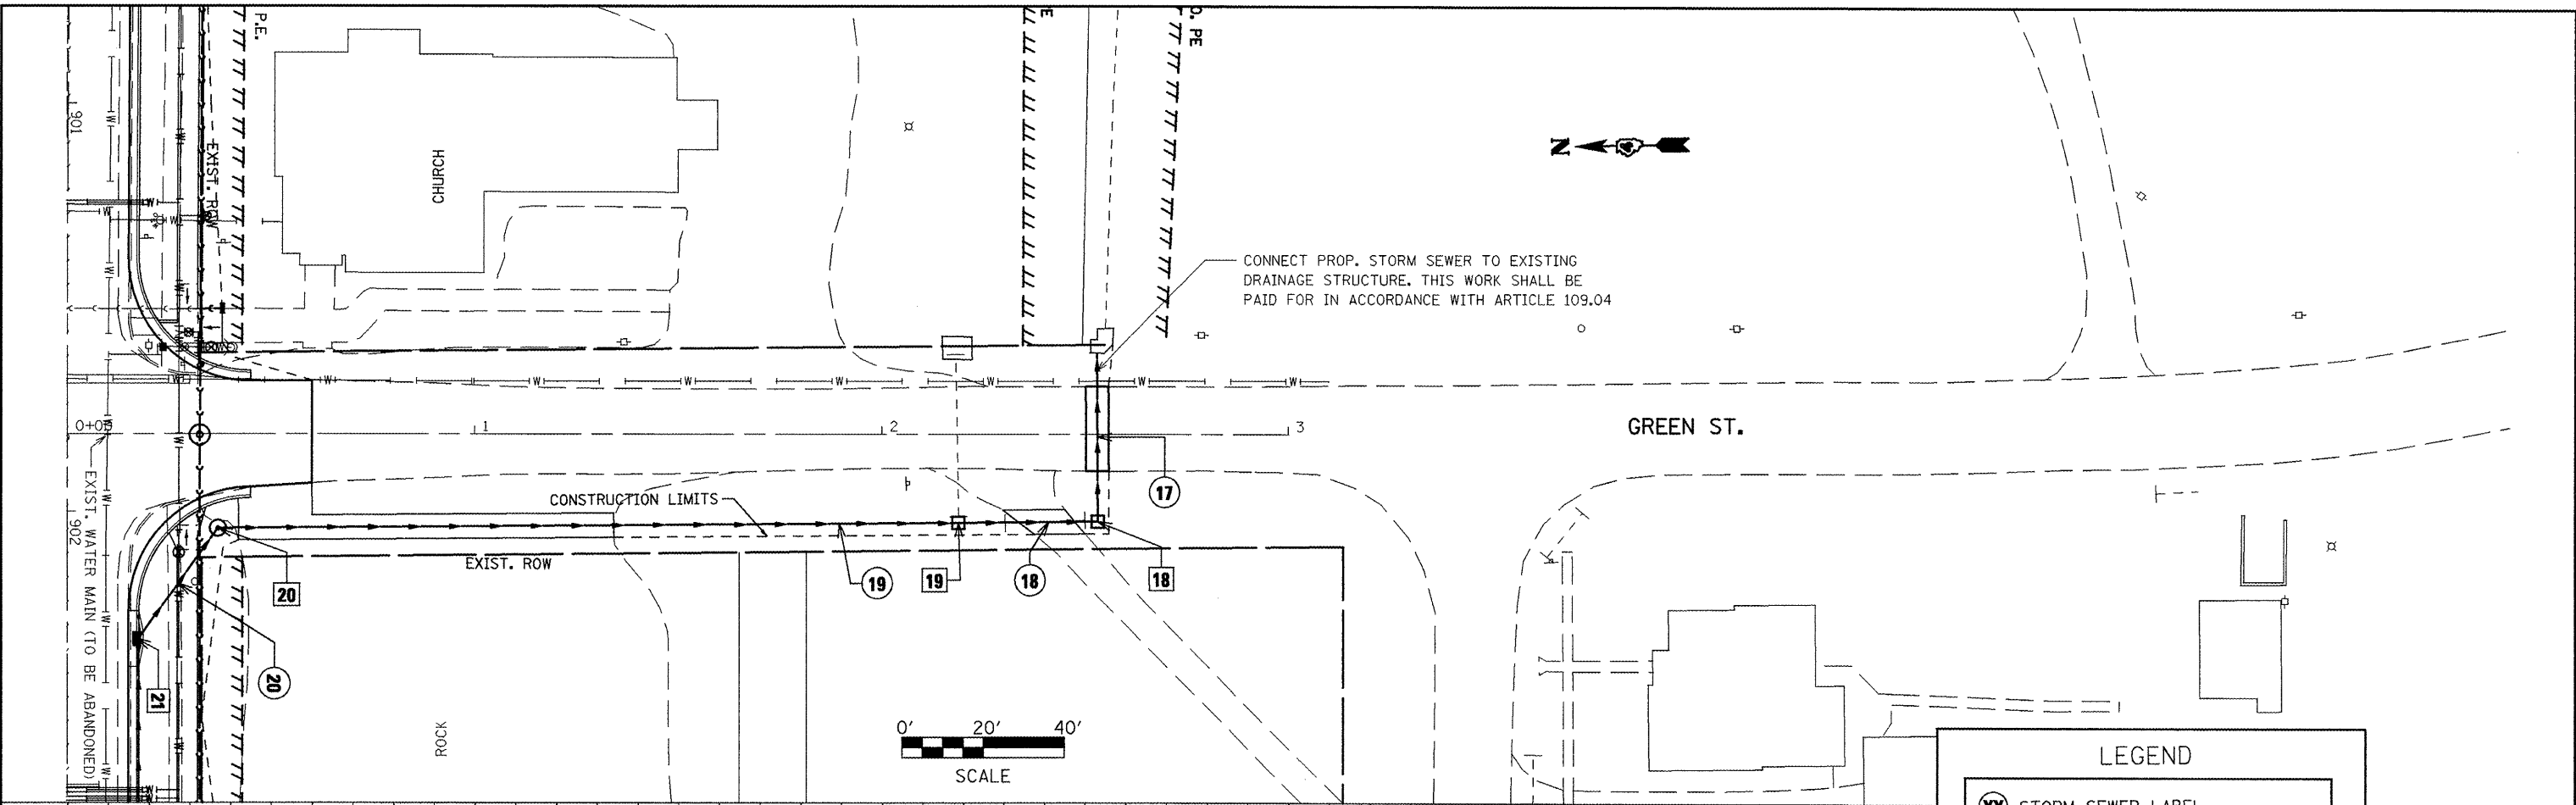

LEGEND

- XX STORM SEWER LABEL
- XX STORM SEWER STRUCTURE LABEL

NOTE: SEE SCHEDULES OF QUANTITIES FOR INFORMATION ON STORM SEWERS AND STRUCTURES

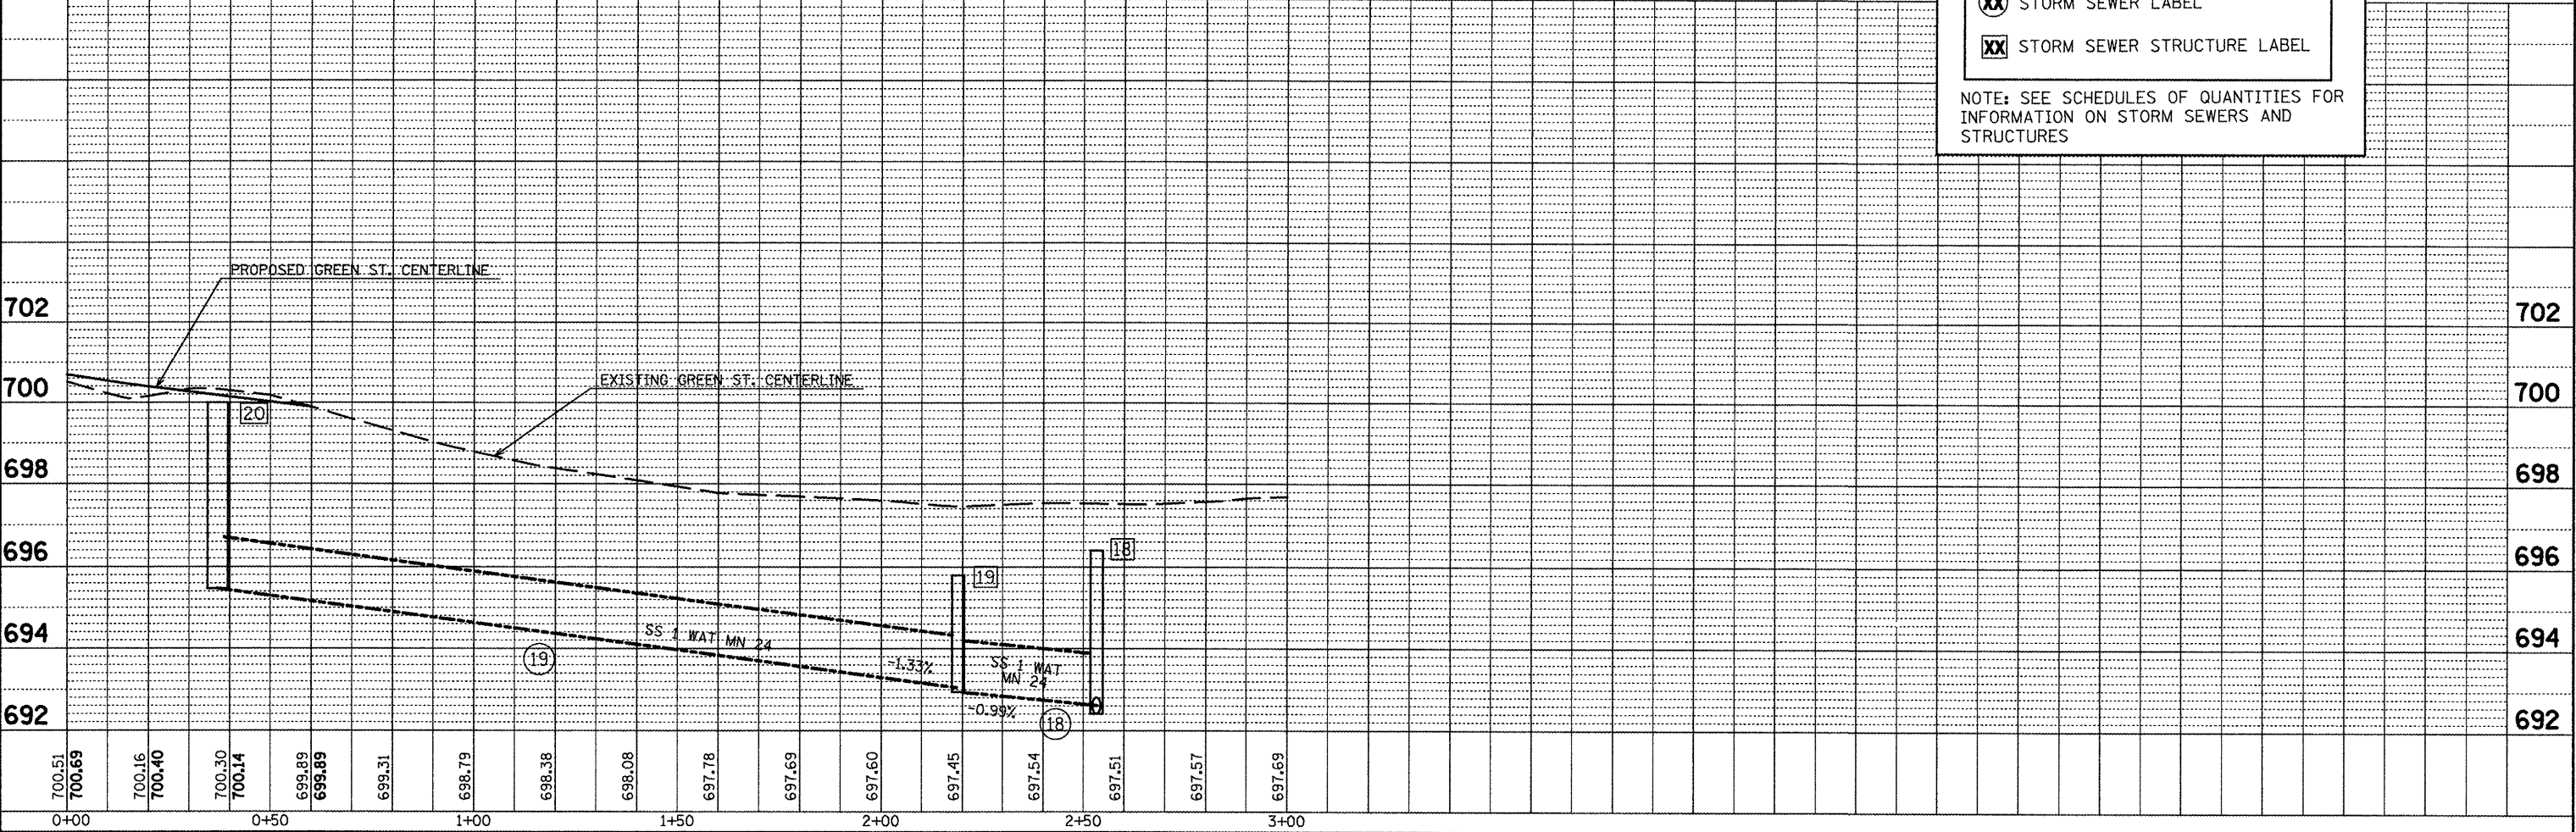

FILE NAME = plan01.dgn	USER NAME = horstkj	DESIGNED -	REVISED -	STATE OF ILLINOIS DEPARTMENT OF TRANSPORTATION	DRAINAGE AND UTILITIES SHEETS S. GREEN ST.			F.A.P. RTE. 317	SECTION 16W-1, RS-3	COUNTY FULTON	TOTAL SHEETS 347	SHEET NO. 128
	PLOT SCALE = 48,000' / in.	DRAWN -	REVISED -		SCALE:	SHEET NO. OF SHEETS	STA. TO STA.	CONTRACT NO. 88795				
	PLOT DATE = 3/28/2012	CHECKED -	REVISED -		ILLINOIS FED. AID PROJECT							
		DATE -	REVISED -									