


SECT. 24 T 3N R 1E 4TH PM

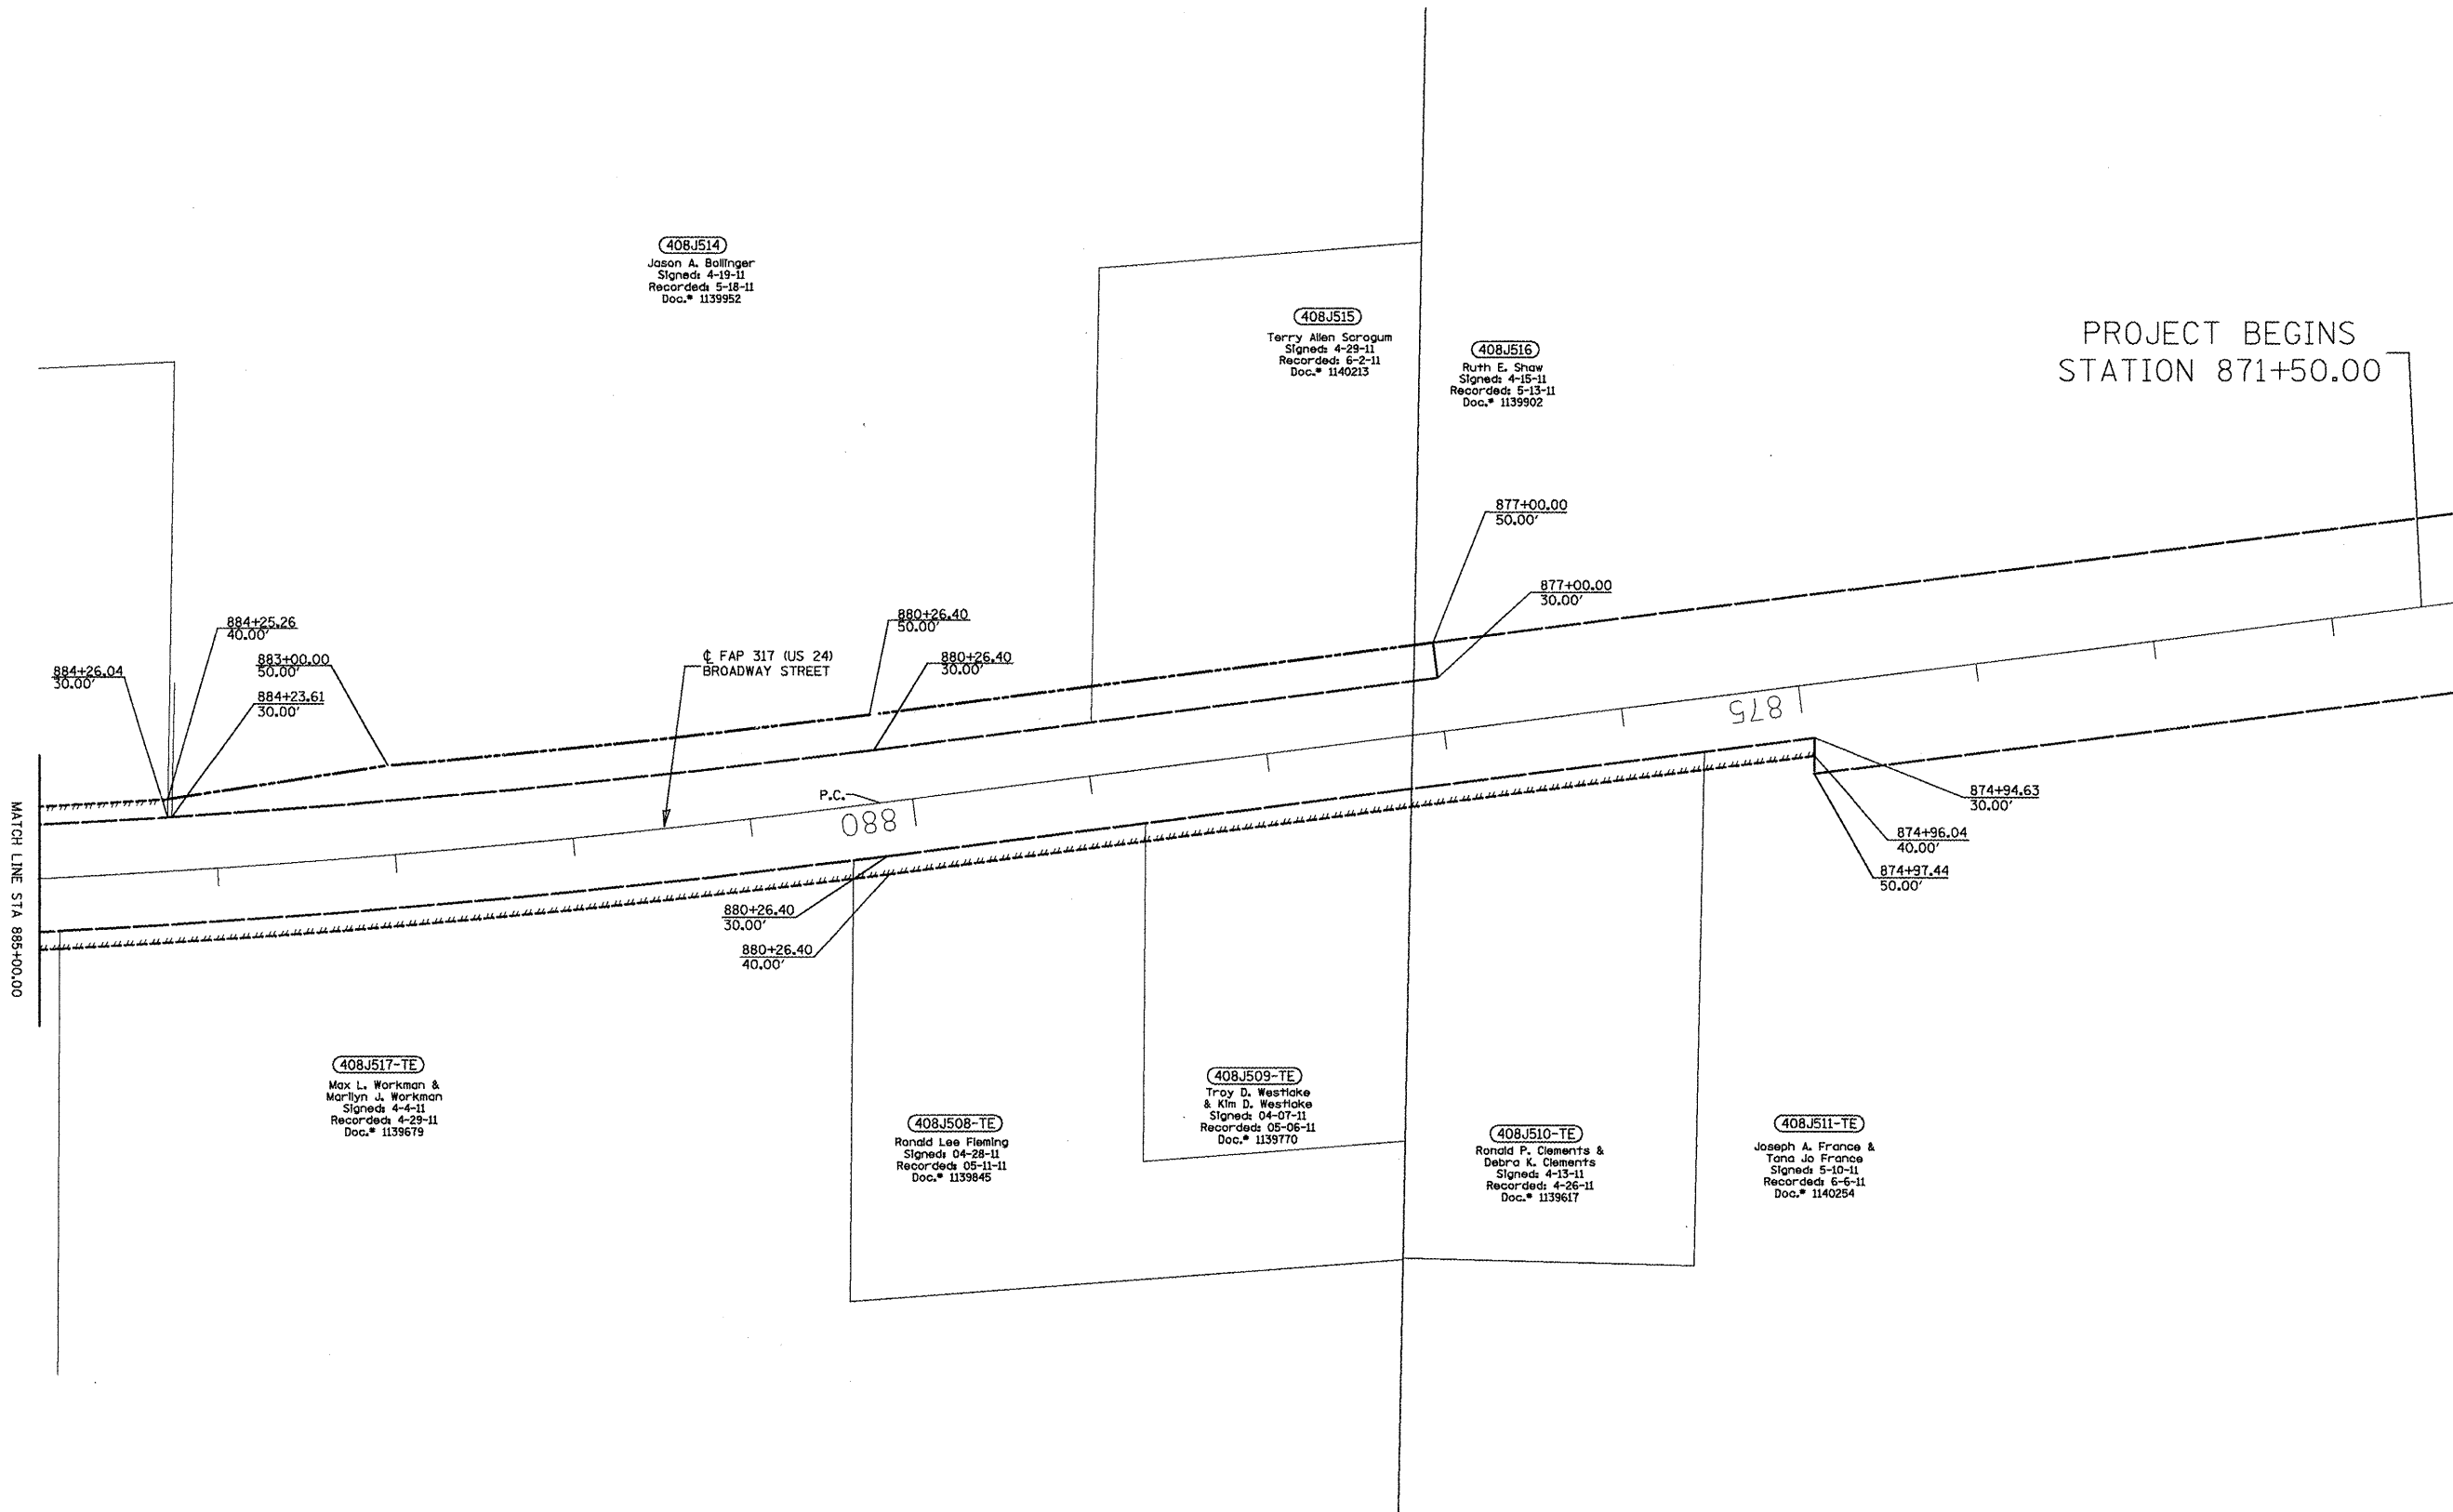

PROJECT BEGINS
STATION 871+50.00

FOR OLD R.O.W. SEE
FILE 10 SHEET 24-25

PLATFILE: 508

PROJECT: 24-88795
FILE: Job795.gpk
inp02795.apf
ROW.dgn

USER NAME = boyer-mj
PLOT SCALE = 200.0000' / 1" = 100.0000'
PLOT DATE = 2/17/2012

DESIGNED -
DRAWN - JES
CHECKED - PCF
DATE - 12-10

REVISED -
REVISED -
REVISED -
REVISED -

STATE OF ILLINOIS
DEPARTMENT OF TRANSPORTATION

RIGHT OF WAY PLANS

PROJECT: 24-88795
SHEET NO. 6 OF 6 SHEETS
SCALE: 1" = 50'
STA. 871+50.00 TO STA. 25+00.00

F.A.P. RTE.	SECTION	COUNTY	TOTAL SHEETS	SHEET NO.
317	16W-1, RS-3	FULTON	347	130
CATALOG NO. 033502-00D			CONTRACT NO. 88795	
FED. ROAD DIST. NO. ILLINOIS FED. AID PROJECT				