
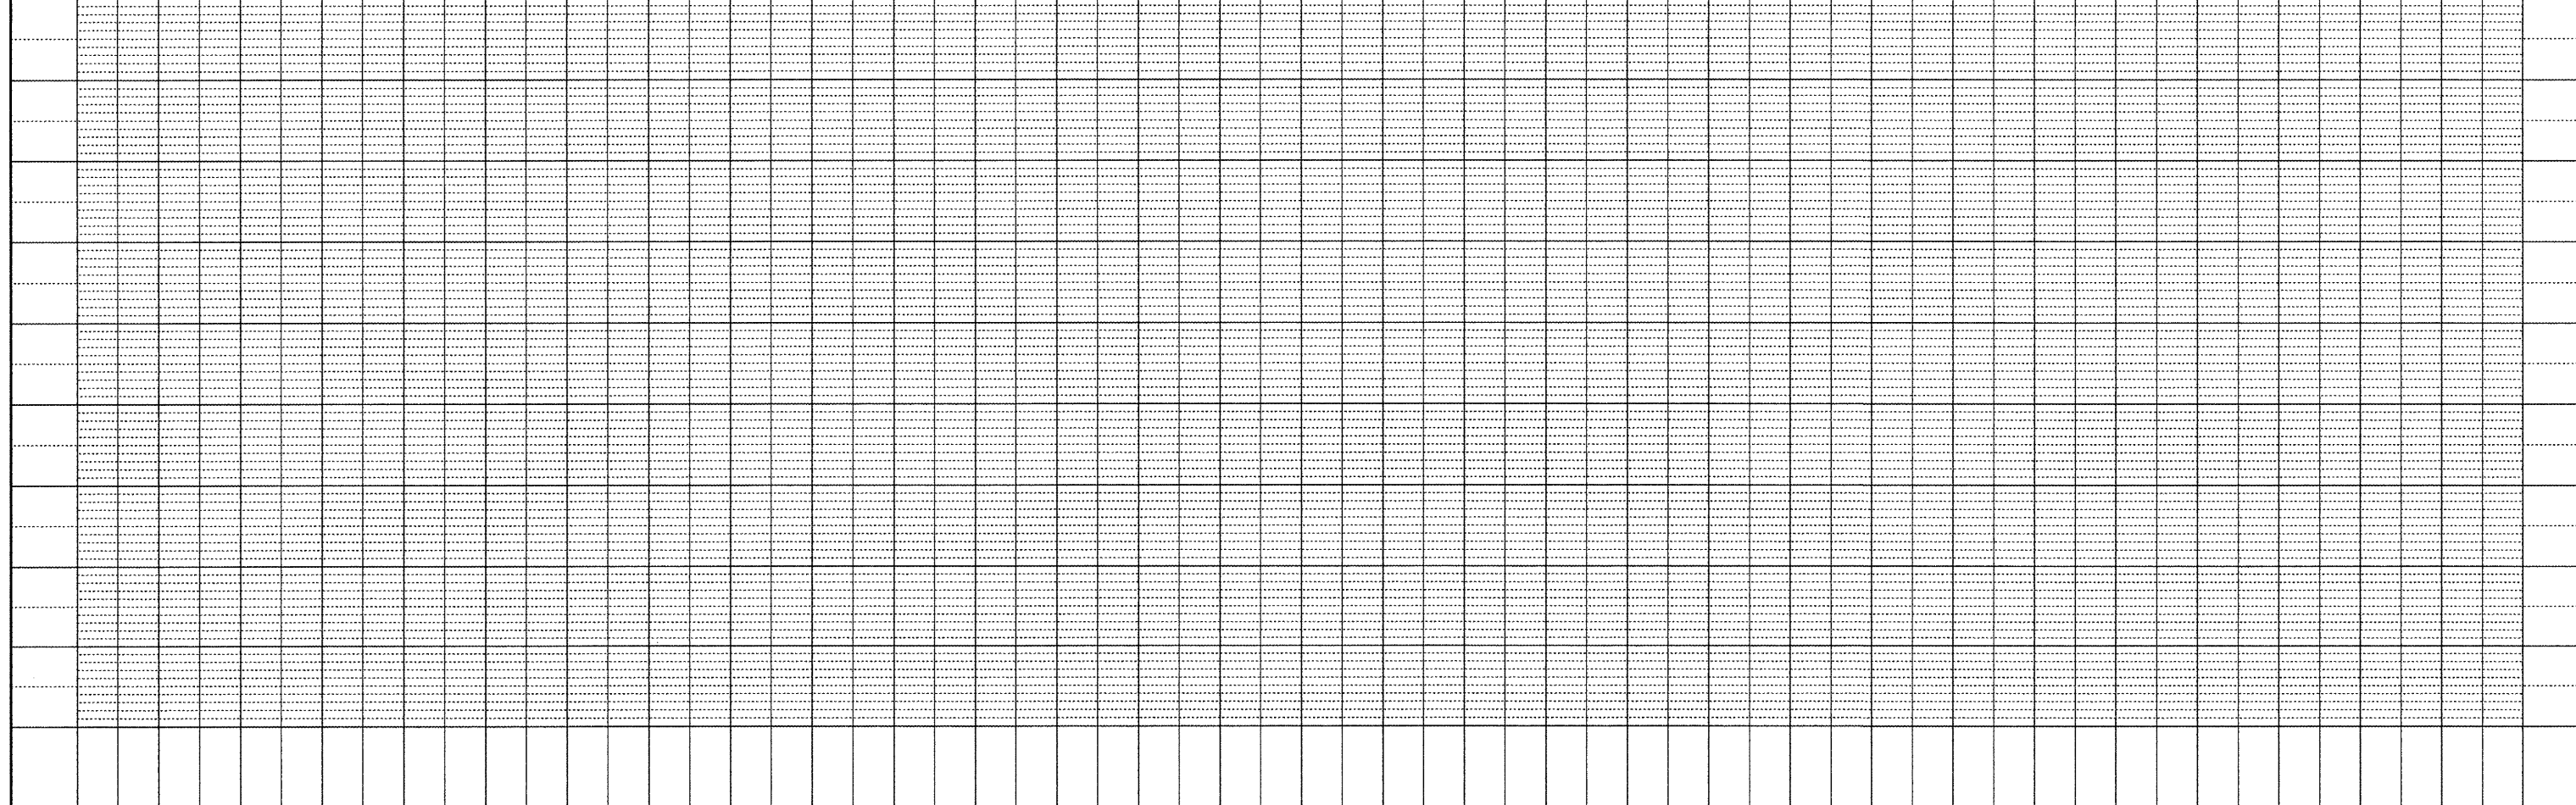


REVIEWED _____
 DATE _____
 BY _____
 PLANNED _____
 PLOTTED _____
 ALIGNMENT CHECKED _____
 NOTE BOOK NO. _____
 FILE NAME _____
 ADD. FILE NAME _____

PROFILE _____
 DATE _____
 BY _____
 GRADES CHECKED _____
 ELEVATION NOTED _____
 STRUCTURE NOTATIONS CHECKED _____
 NOTE BOOK NO. _____
 FILE NAME _____

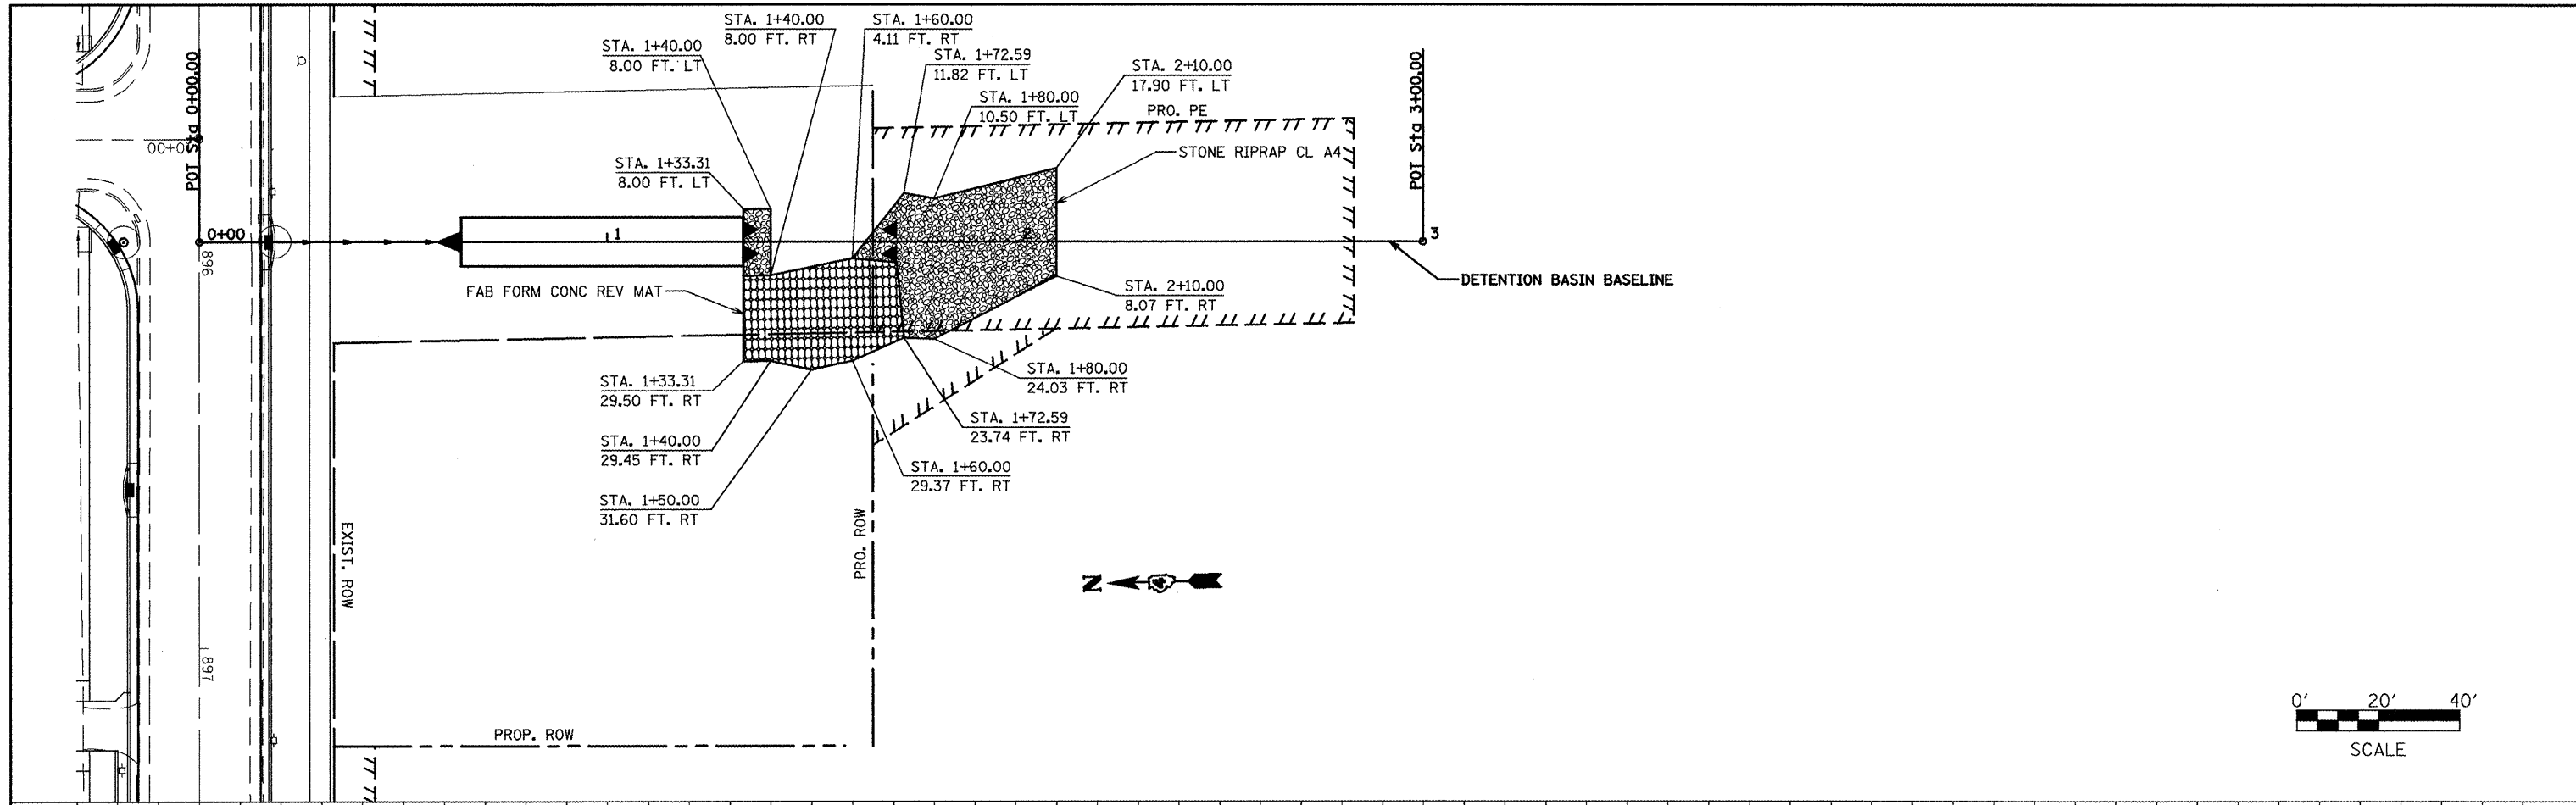

FILE NAME = DETEASTPL&PR.dgn
 USER NAME = horstkj
 DESIGNED -
 DRAWN -
 CHECKED -
 DATE -

PLOT SCALE = 40.0000' / 1"

REVISED -
 REVISED -
 REVISED -
 REVISED -

STATE OF ILLINOIS
DEPARTMENT OF TRANSPORTATION

RIPRAP AND REVETMENT MAT
DETAIL FOR DETENTION BASIN
 SCALE: SHEET OF SHEETS STA. 0+00.00 TO STA. 3+00.00

F.A.P. RTE.	SECTION	COUNTY	TOTAL SHEETS	SHEET NO.
317	16W-1, RS-3	FULTON	347	155
CONTRACT NO. 88795				
ILLINOIS FED. AID PROJECT				