




**SECTION A-A**

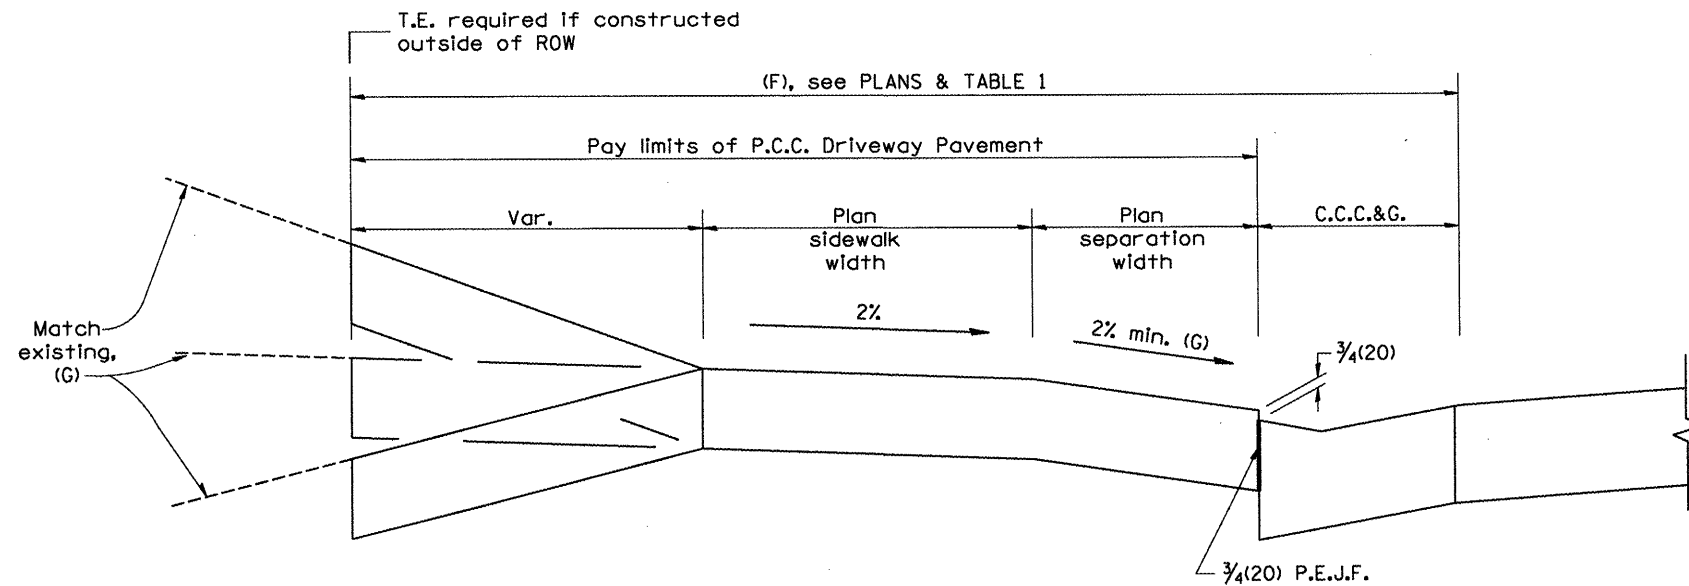

**SECTION B-B**

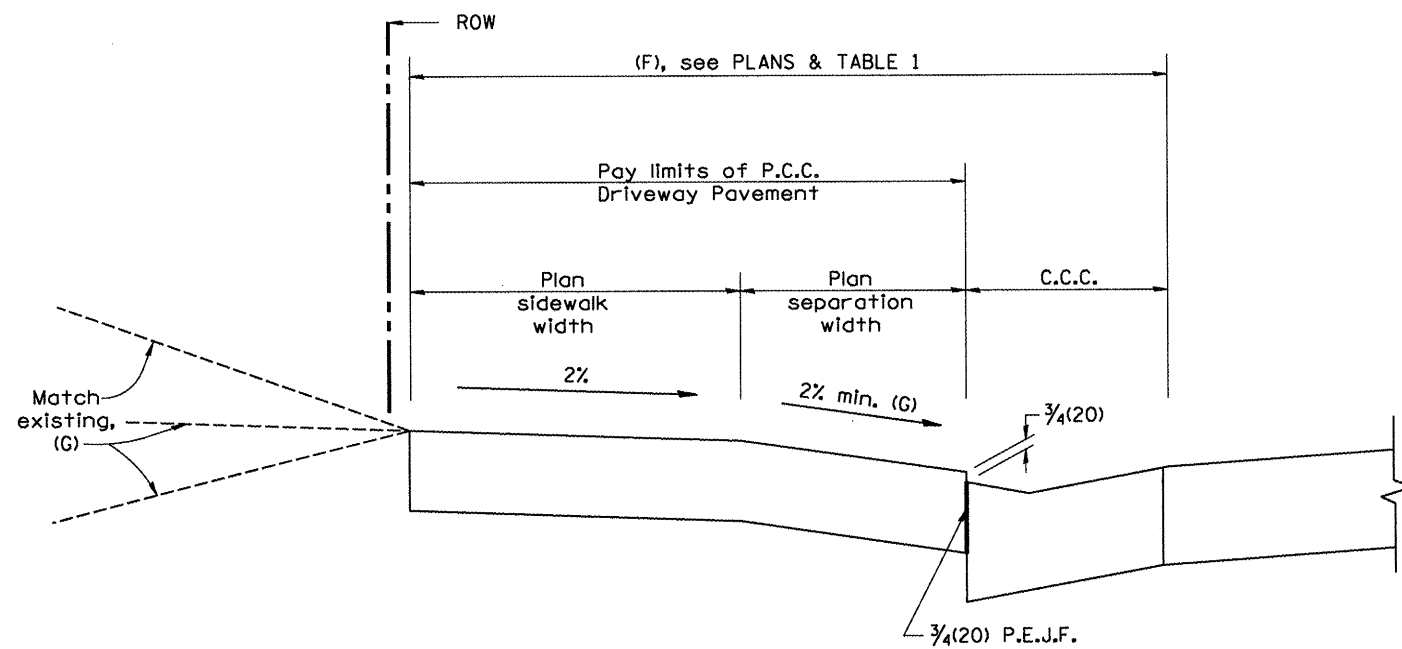

**SECTION C-C**

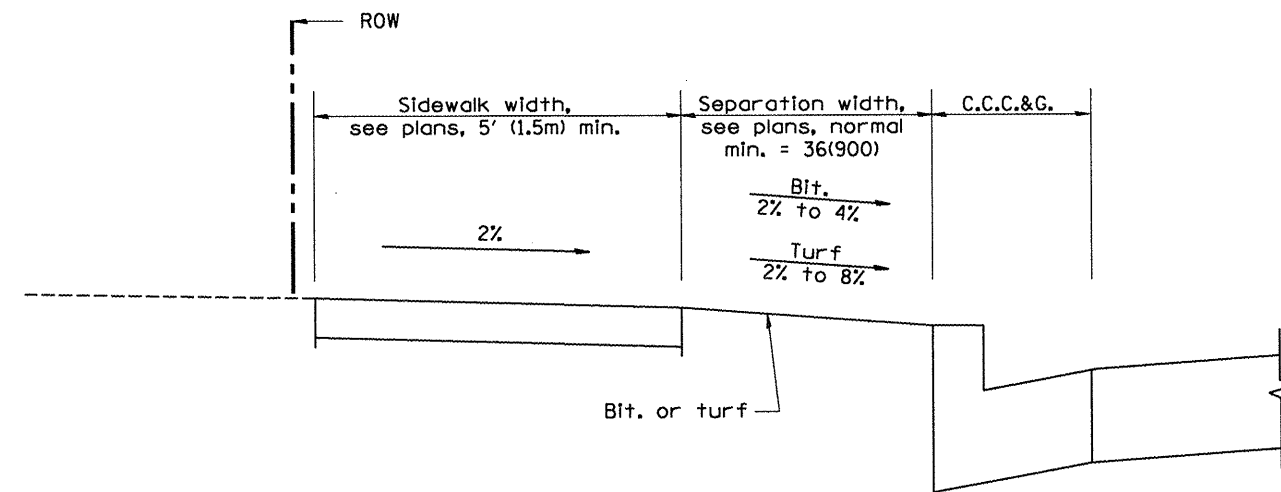

**SECTION D-D**

All dimensions are in inches (millimeters) unless otherwise noted.

				<b>STATE OF ILLINOIS DEPARTMENT OF TRANSPORTATION</b>		<b>URBAN ENTRANCES, ACCESSIBLE TO THE DISABLED, FOR SEPARATED SIDEWALKS</b>		F.A.P. RTE. 317 SECTION 16W-1, RS-3 COUNTY FULTON TOTAL SHEETS 347 SHEET NO. 181 CONTRACT NO. 88795	
				NOT TO SCALE		SHT. 2 OF 2 CADD STD. 423106-D4		FED. ROAD DIST. NO. ILLINOIS FED. AID PROJECT	