


DATE: 3/21/2012  
 PLOTTED: 3/21/2012  
 TEMPLATE: 10.0457  
 AREAS CHECKED: 0  
 AREAS CHECKED: 0

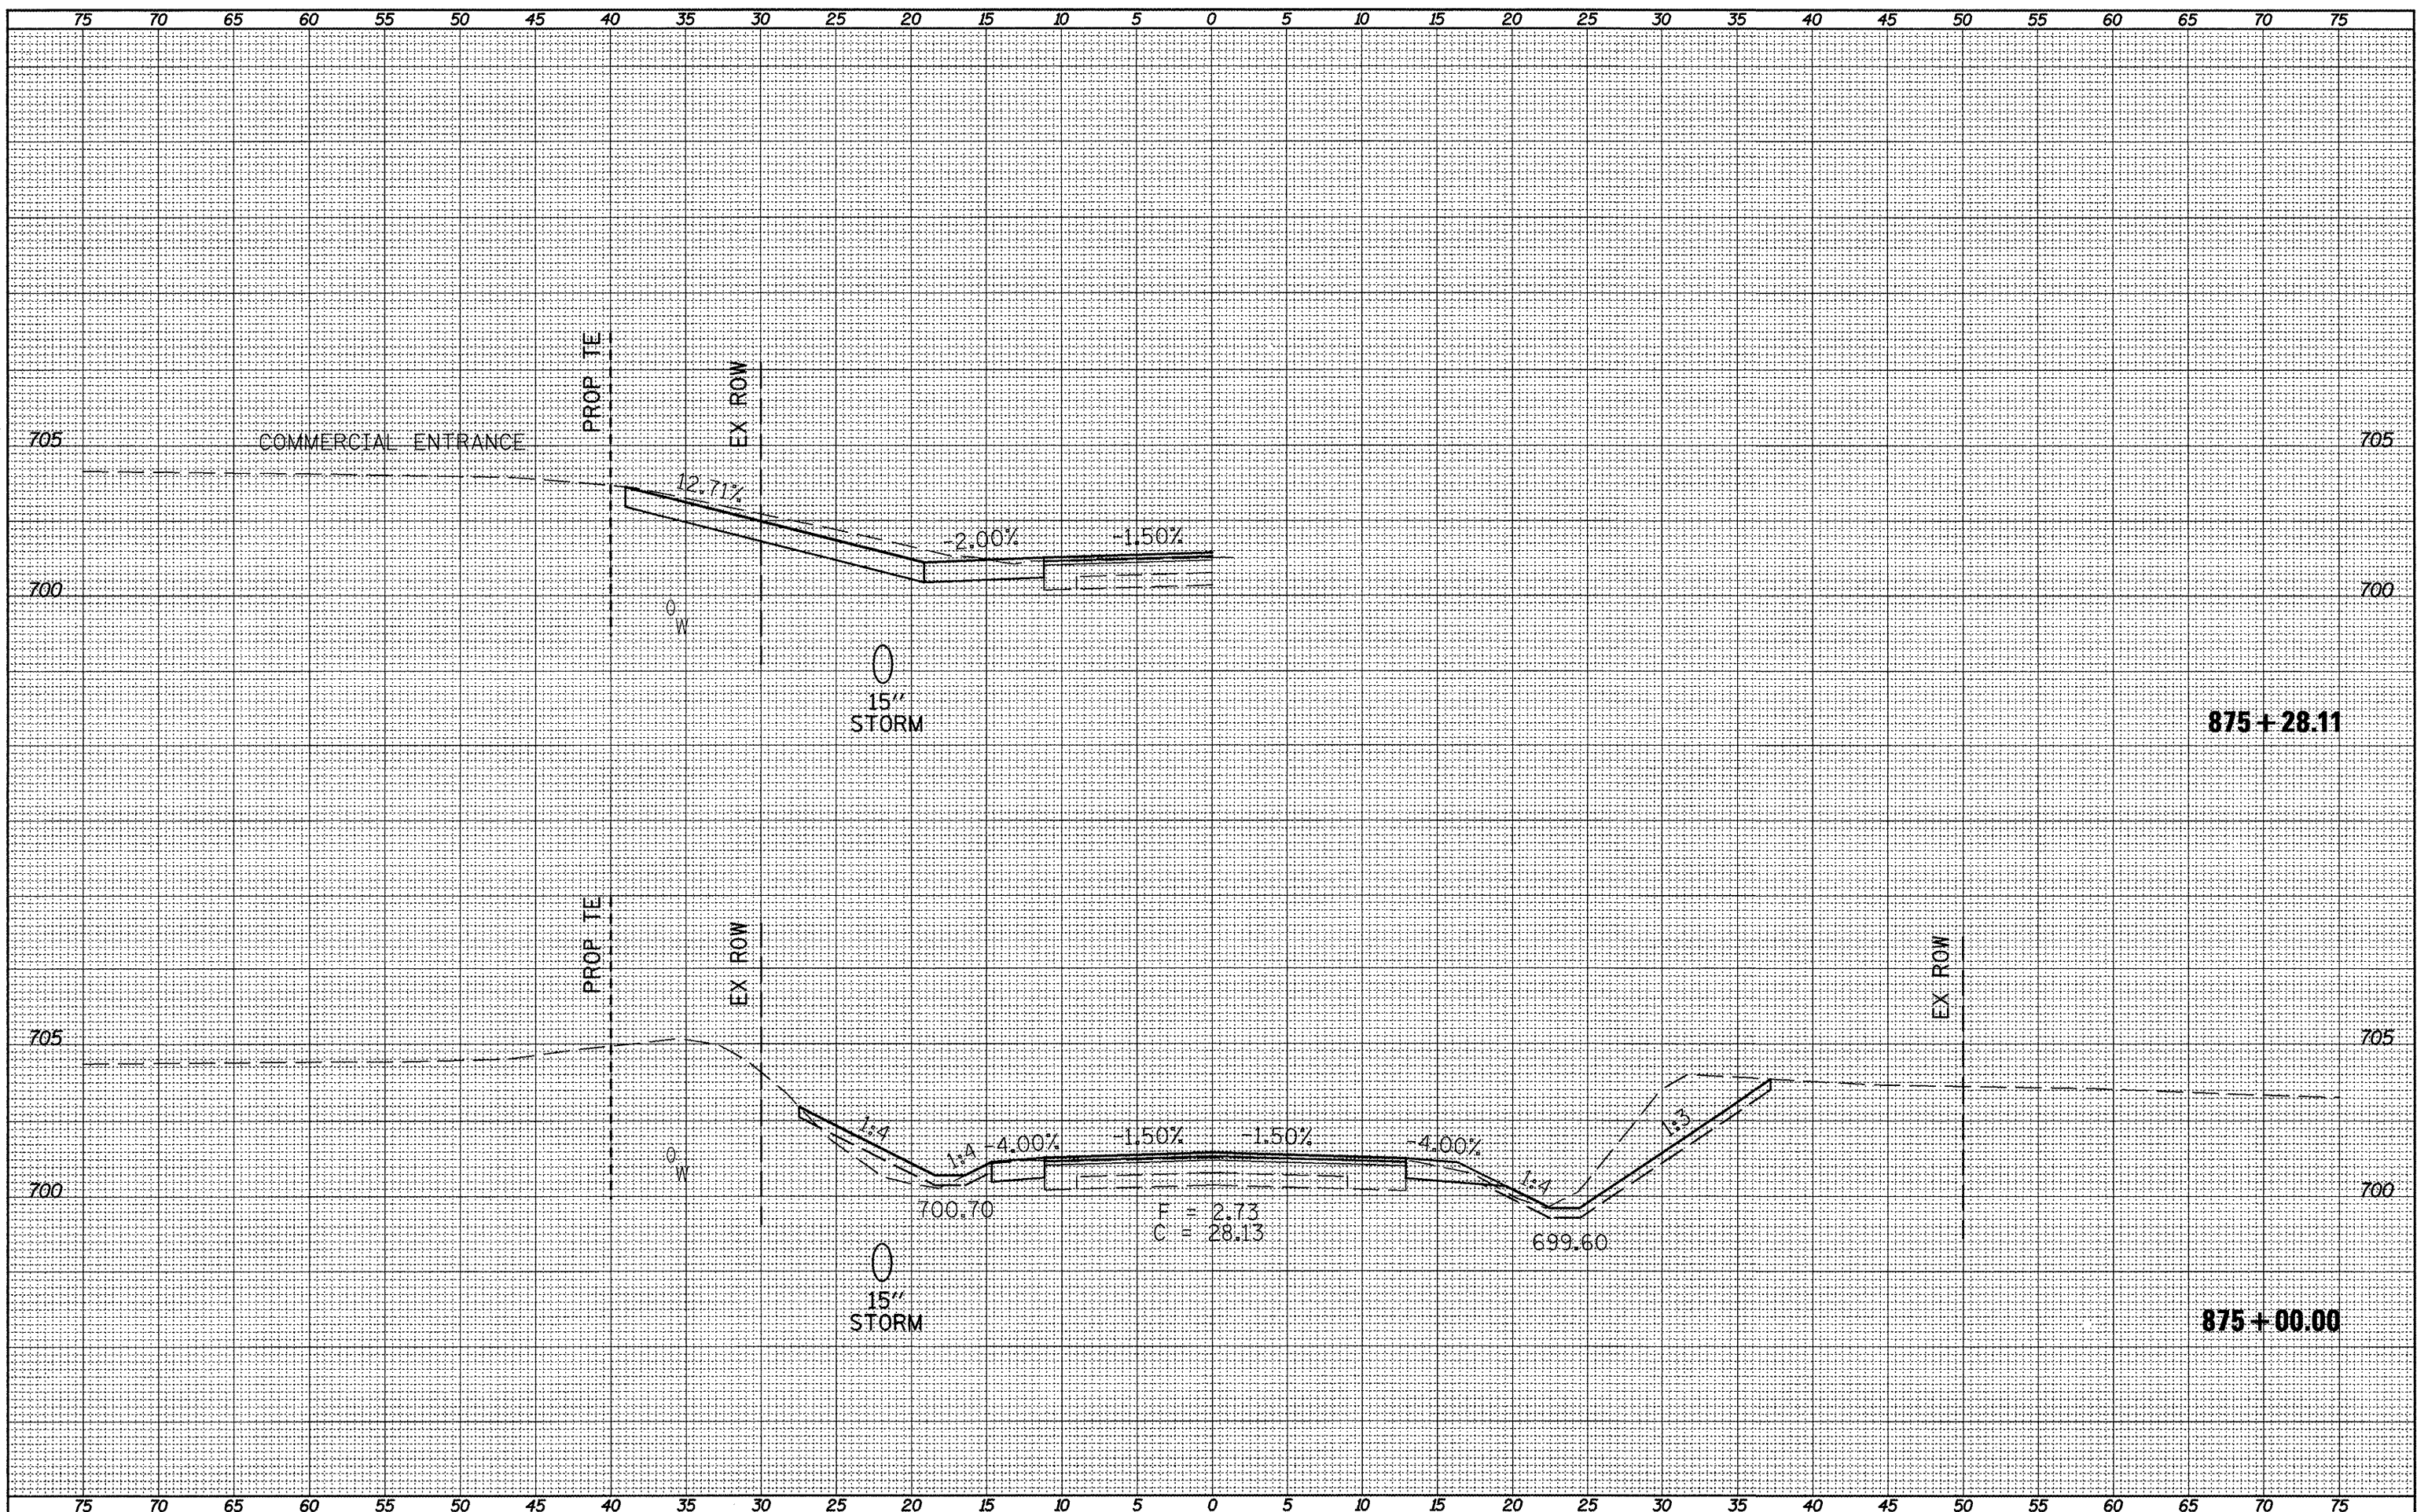

FILE NAME = xsect\_sht.dgn  
 USER NAME = harsk  
 PLOT SCALE = 10.0457 / in  
 PLOT DATE = 3/21/2012

DESIGNED -	REVISED -
DRAWN -	REVISED -
CHECKED -	REVISED -
DATE -	REVISED -

**STATE OF ILLINOIS  
 DEPARTMENT OF TRANSPORTATION**

**CROSS SECTIONS**

SCALE: SHEET NO. OF SHEETS STA. 875+00.00 TO STA. 875+28.11

F.A.P. RTE. 317	SECTION 16W-1,RS-3	COUNTY FULTON	TOTAL SHEETS 347	SHEET NO. 203
CONTRACT NO. 88795			ILLINOIS FED. AID PROJECT	