


SURVEY PLOTTED  
 NOTE BOOK TEMPLATE  
 AREAS  
 AREAS CHECKED

SURVEY PLOTTED  
 NOTE BOOK TEMPLATE  
 AREAS  
 AREAS CHECKED

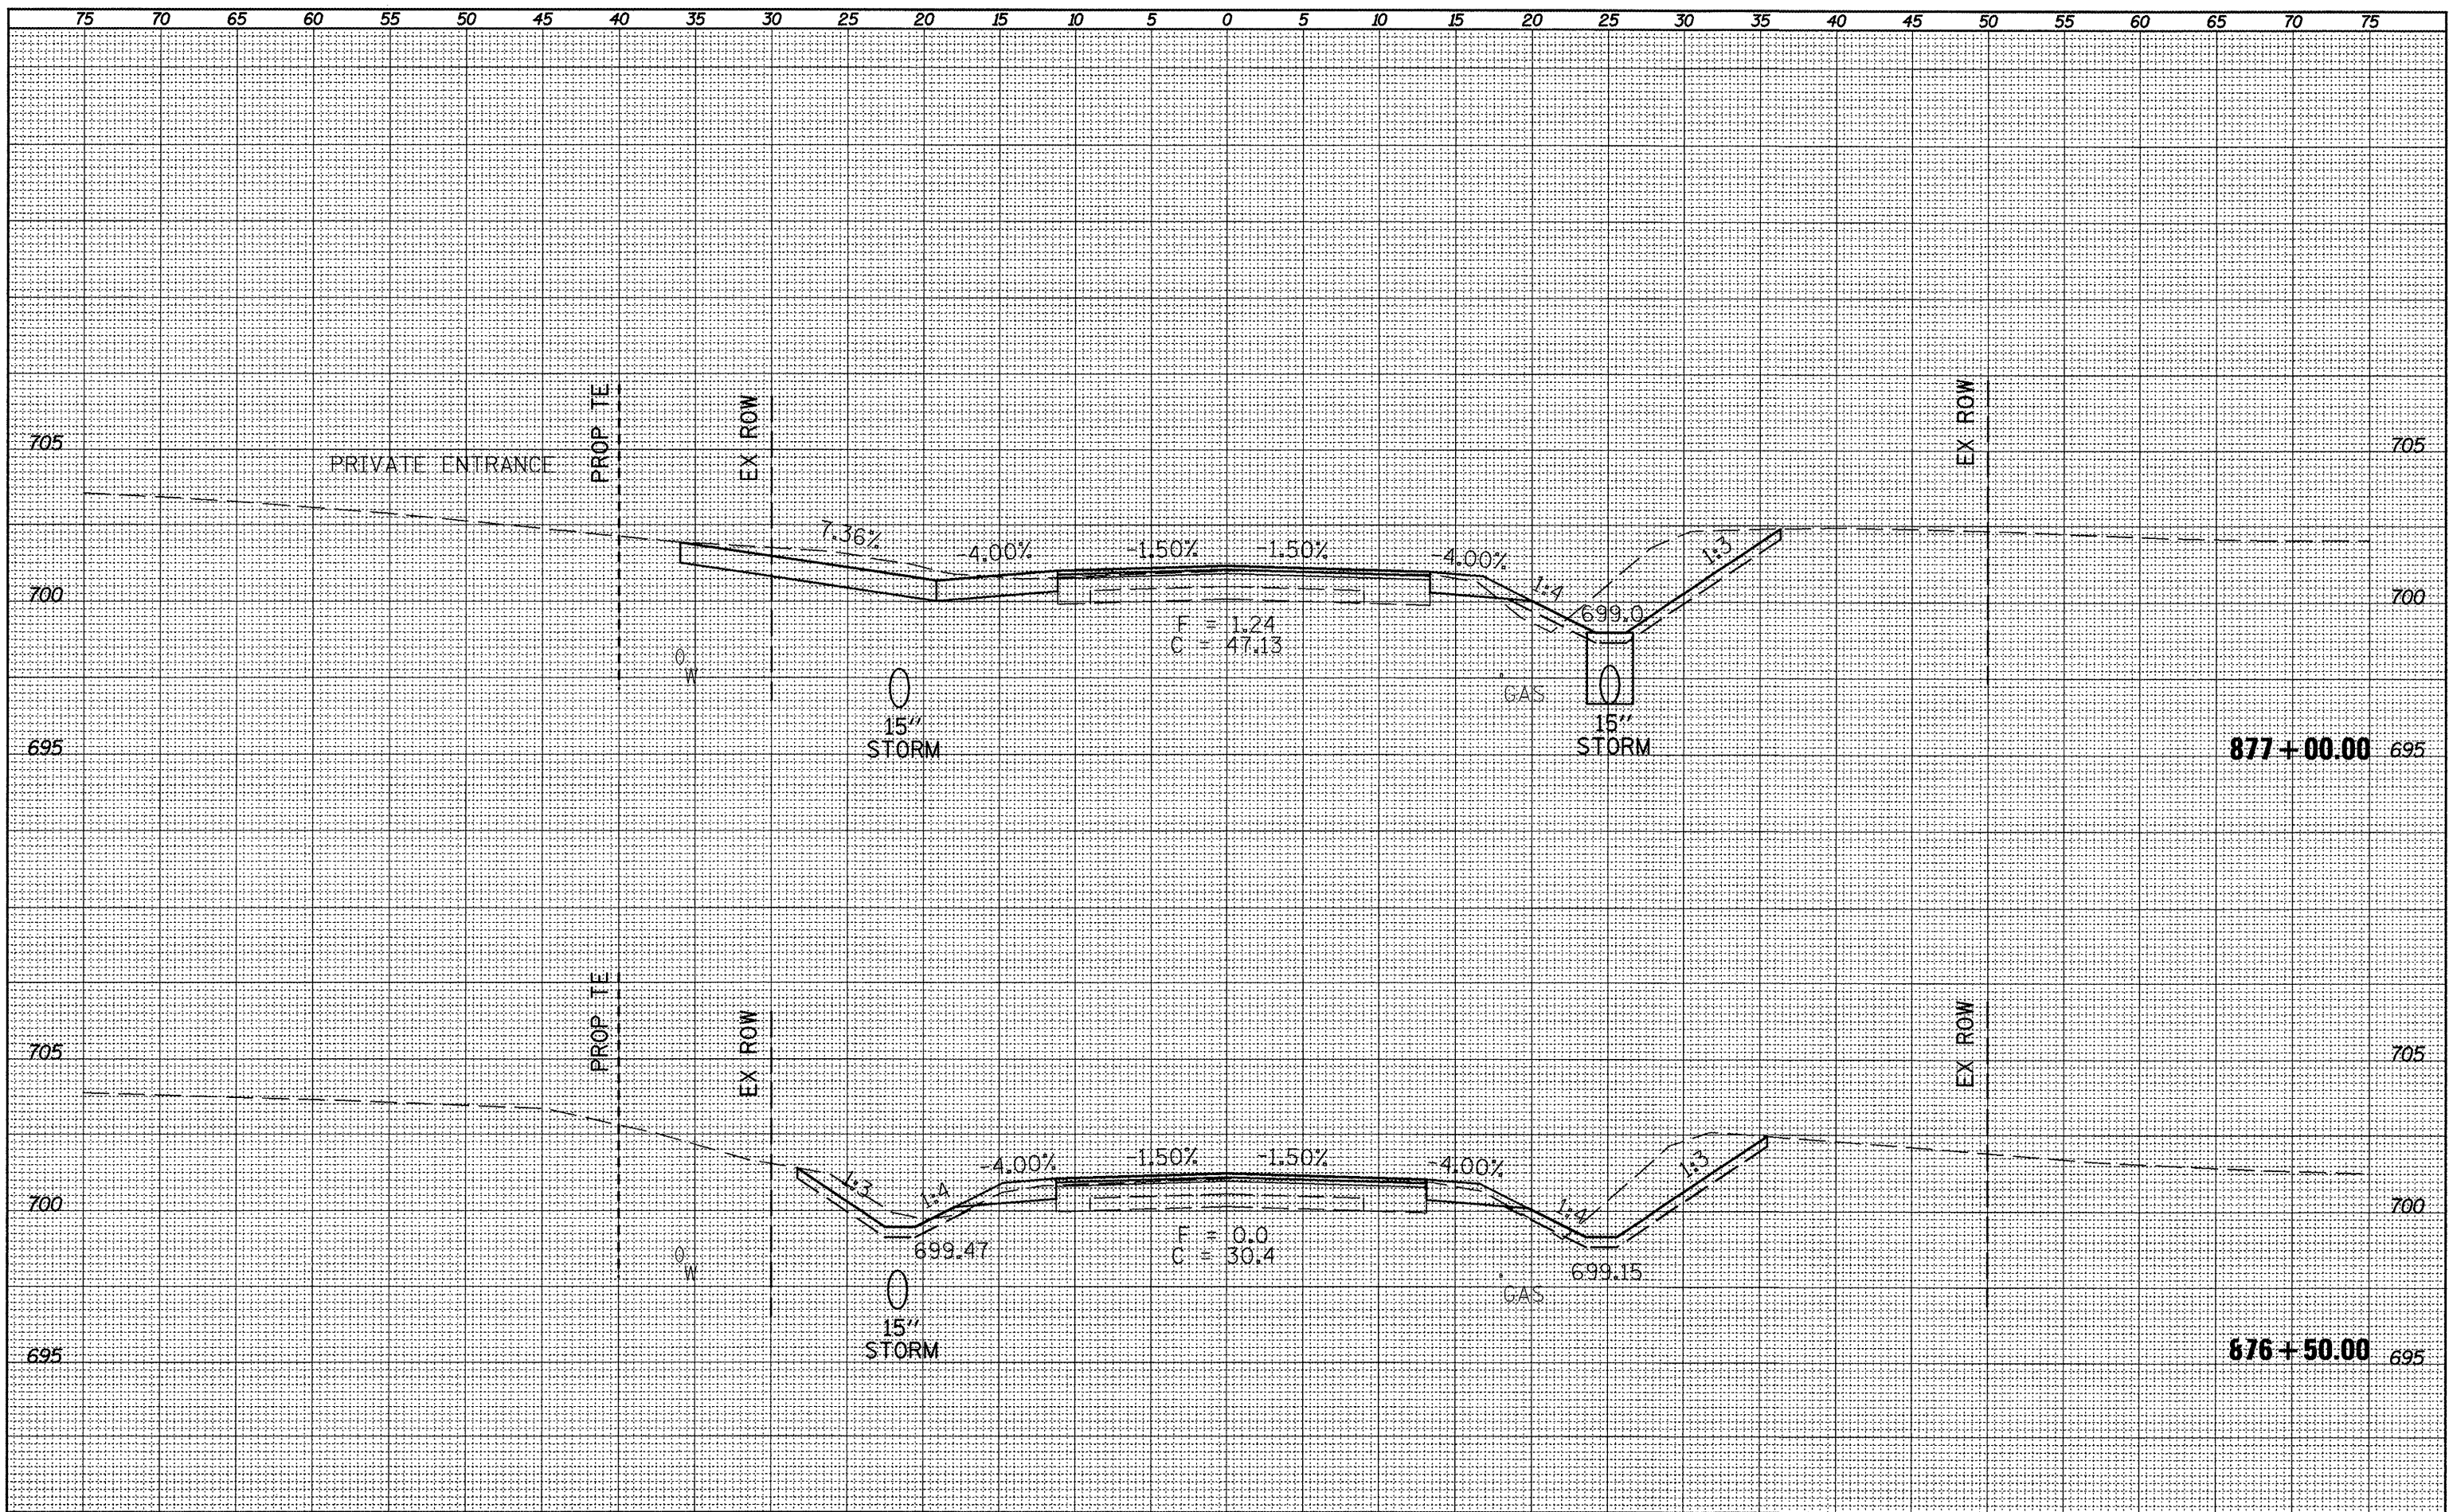

FILE NAME =  
 USER NAME = horstkj  
 PLOT SCALE = 10.8457' / in.  
 PLOT DATE = 3/21/2012

DESIGNED -	REVISED -
DRAWN -	REVISED -
CHECKED -	REVISED -
DATE -	REVISED -

**STATE OF ILLINOIS**  
**DEPARTMENT OF TRANSPORTATION**

**CROSS SECTIONS**  
 SCALE: SHEET NO. OF SHEETS STA. 876+50.00 TO STA. 877+00.00

F.A.P. RTE.	SECTION	COUNTY	TOTAL SHEETS	SHEET NO.
317	16W-1,RS-3	FULTON	347	205
CONTRACT NO. 88795			ILLINOIS FED. AID PROJECT	