


SURVEY SHOWN  
 PLOTTED  
 NOTE BOOK  
 AREAS CHECKED  
 NO.

SURVEY SHOWN  
 PLOTTED  
 NOTE BOOK  
 AREAS CHECKED  
 NO.

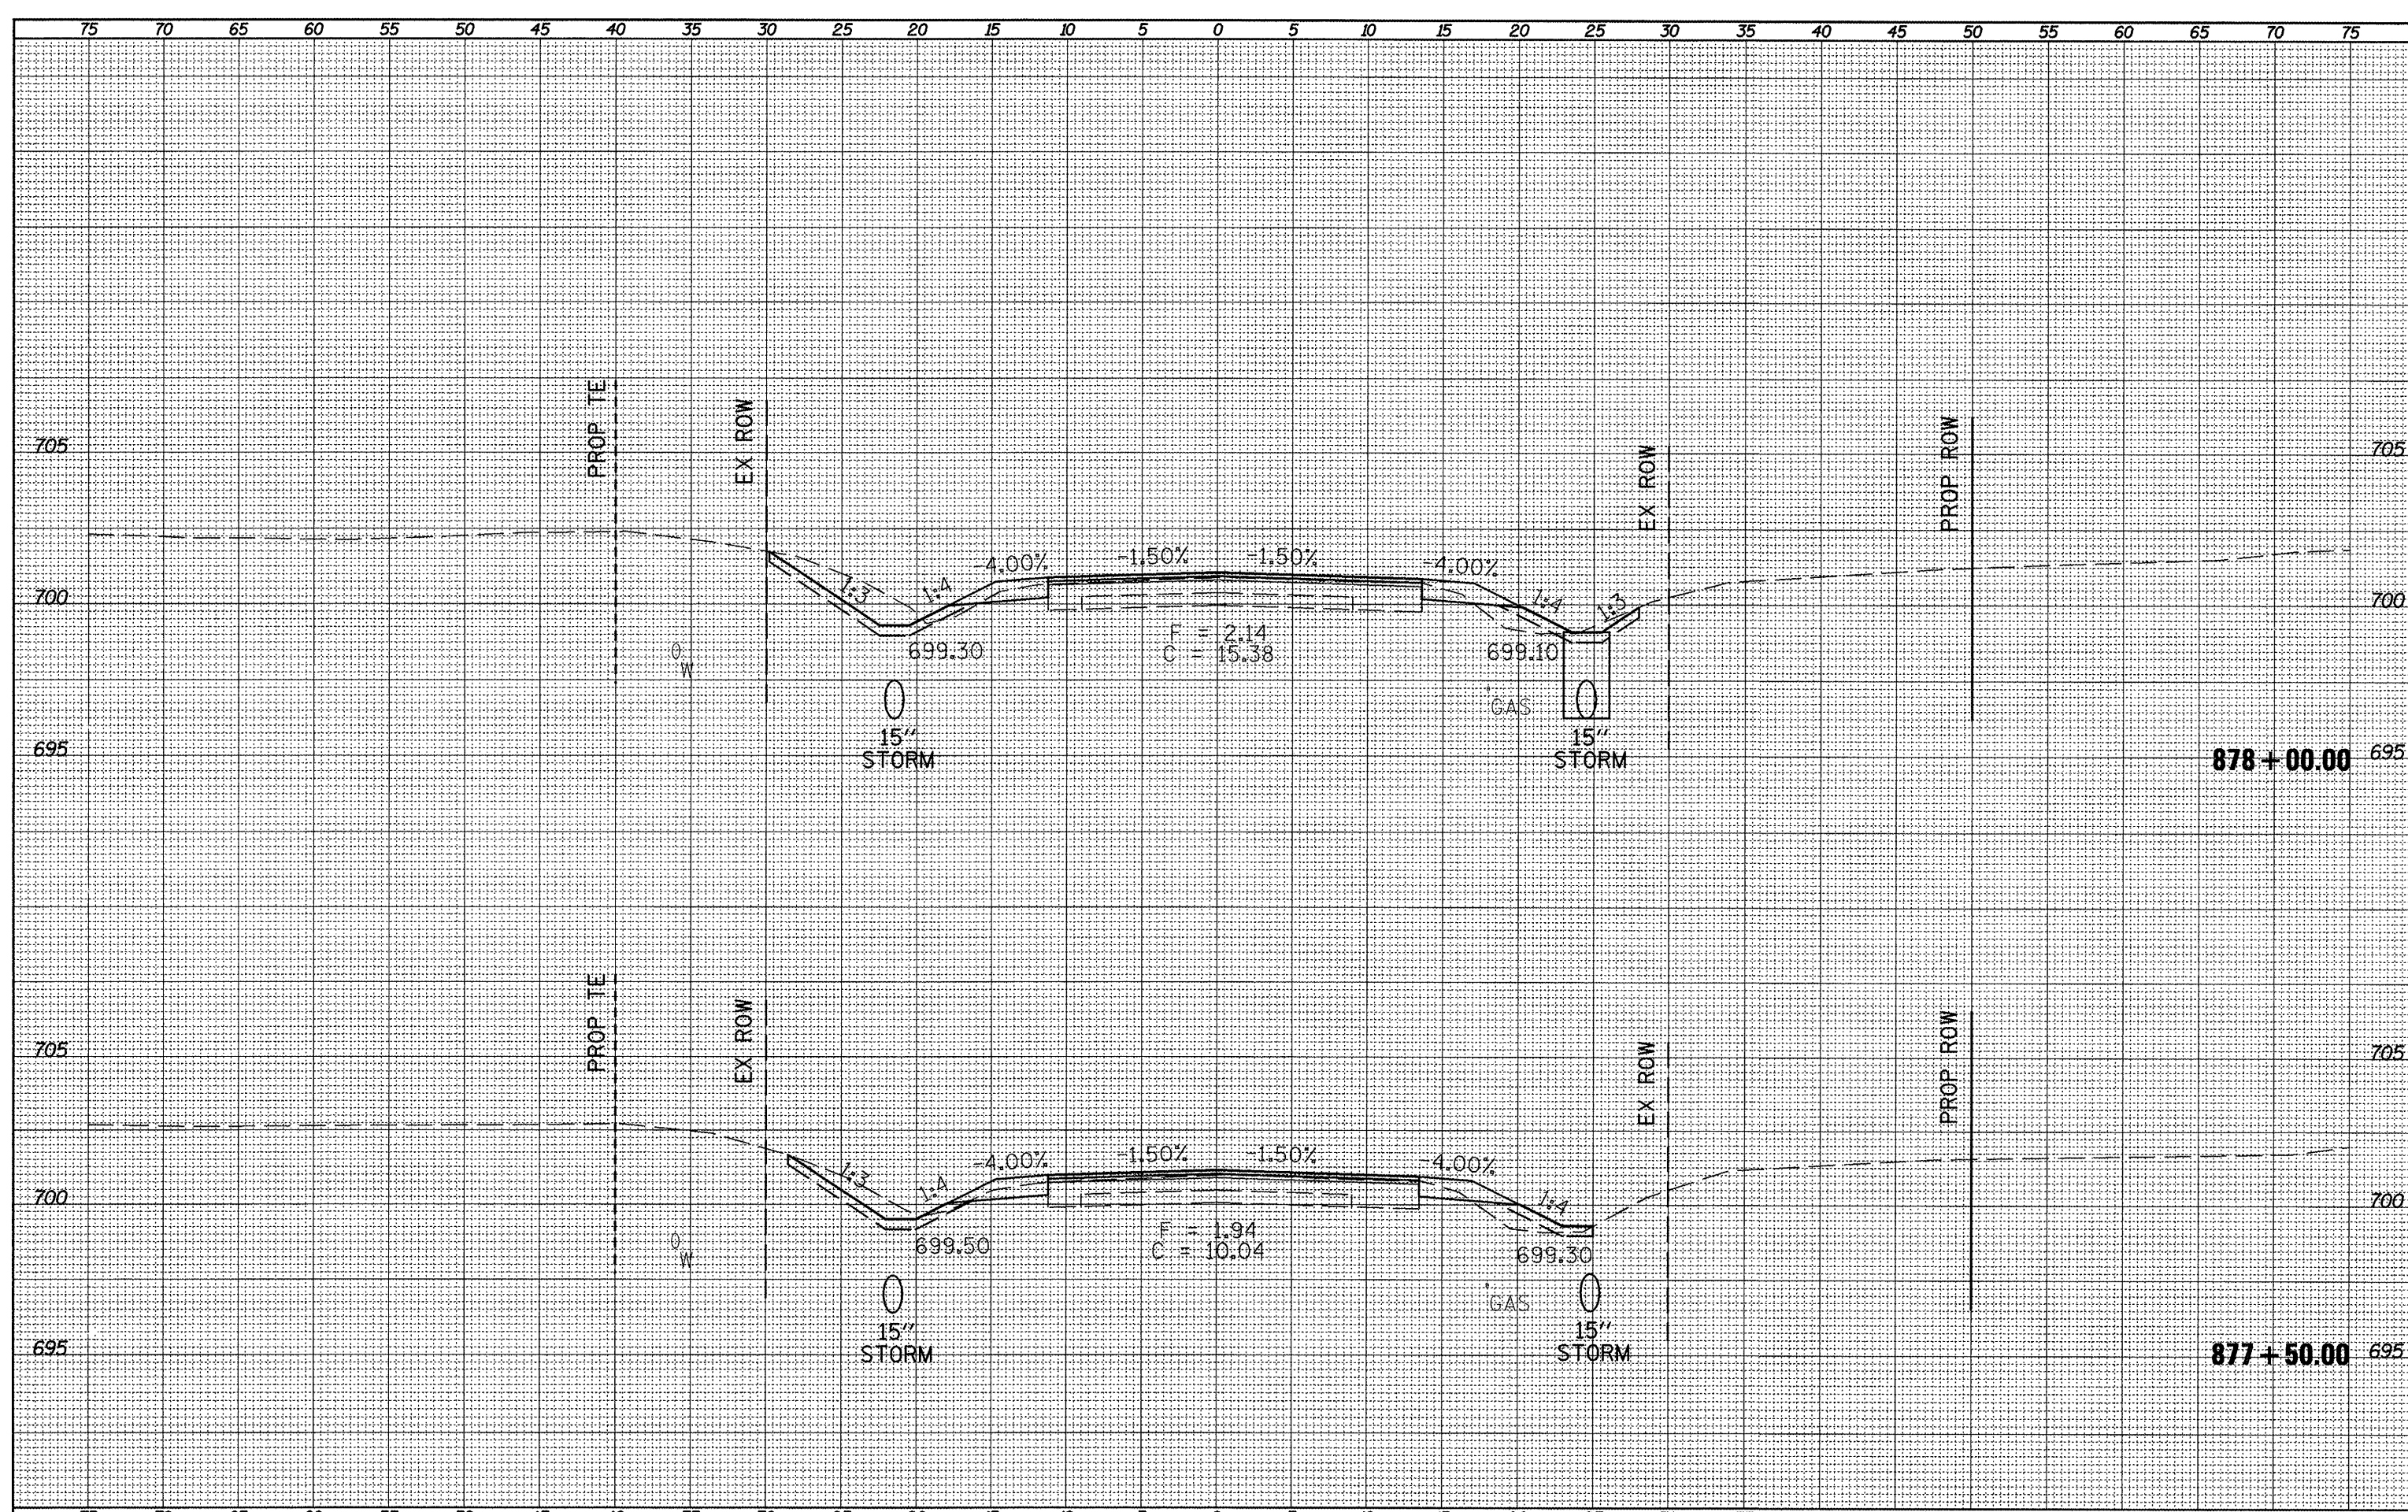

FILE NAME =  
 xsect\_sht.dgn

USER NAME = horatk.j  
 DESIGNED -  
 DRAWN -  
 CHECKED -  
 DATE -

REVISED -  
 REVISED -  
 REVISED -  
 REVISED -

**STATE OF ILLINOIS**  
**DEPARTMENT OF TRANSPORTATION**

**CROSS SECTIONS**  
 SCALE: SHEET NO. OF SHEETS STA. 877+50.00 TO STA. 878+00.00

F.A.P. RTE. 317	SECTION 16W-1,RS-3	COUNTY FULTON	TOTAL SHEETS 347	SHEET NO. 207
			CONTRACT NO. 88795	
ILLINOIS FED. AID PROJECT				