


SHEET NO. 347
 TOTAL SHEETS 209
 SURVEY NO. 16W-1RS-3
 DATE 3/21/2012
 DRAWN BY HORSTKJ
 CHECKED BY
 DESIGNED BY
 REVISIONS
 AREAS CHECKED

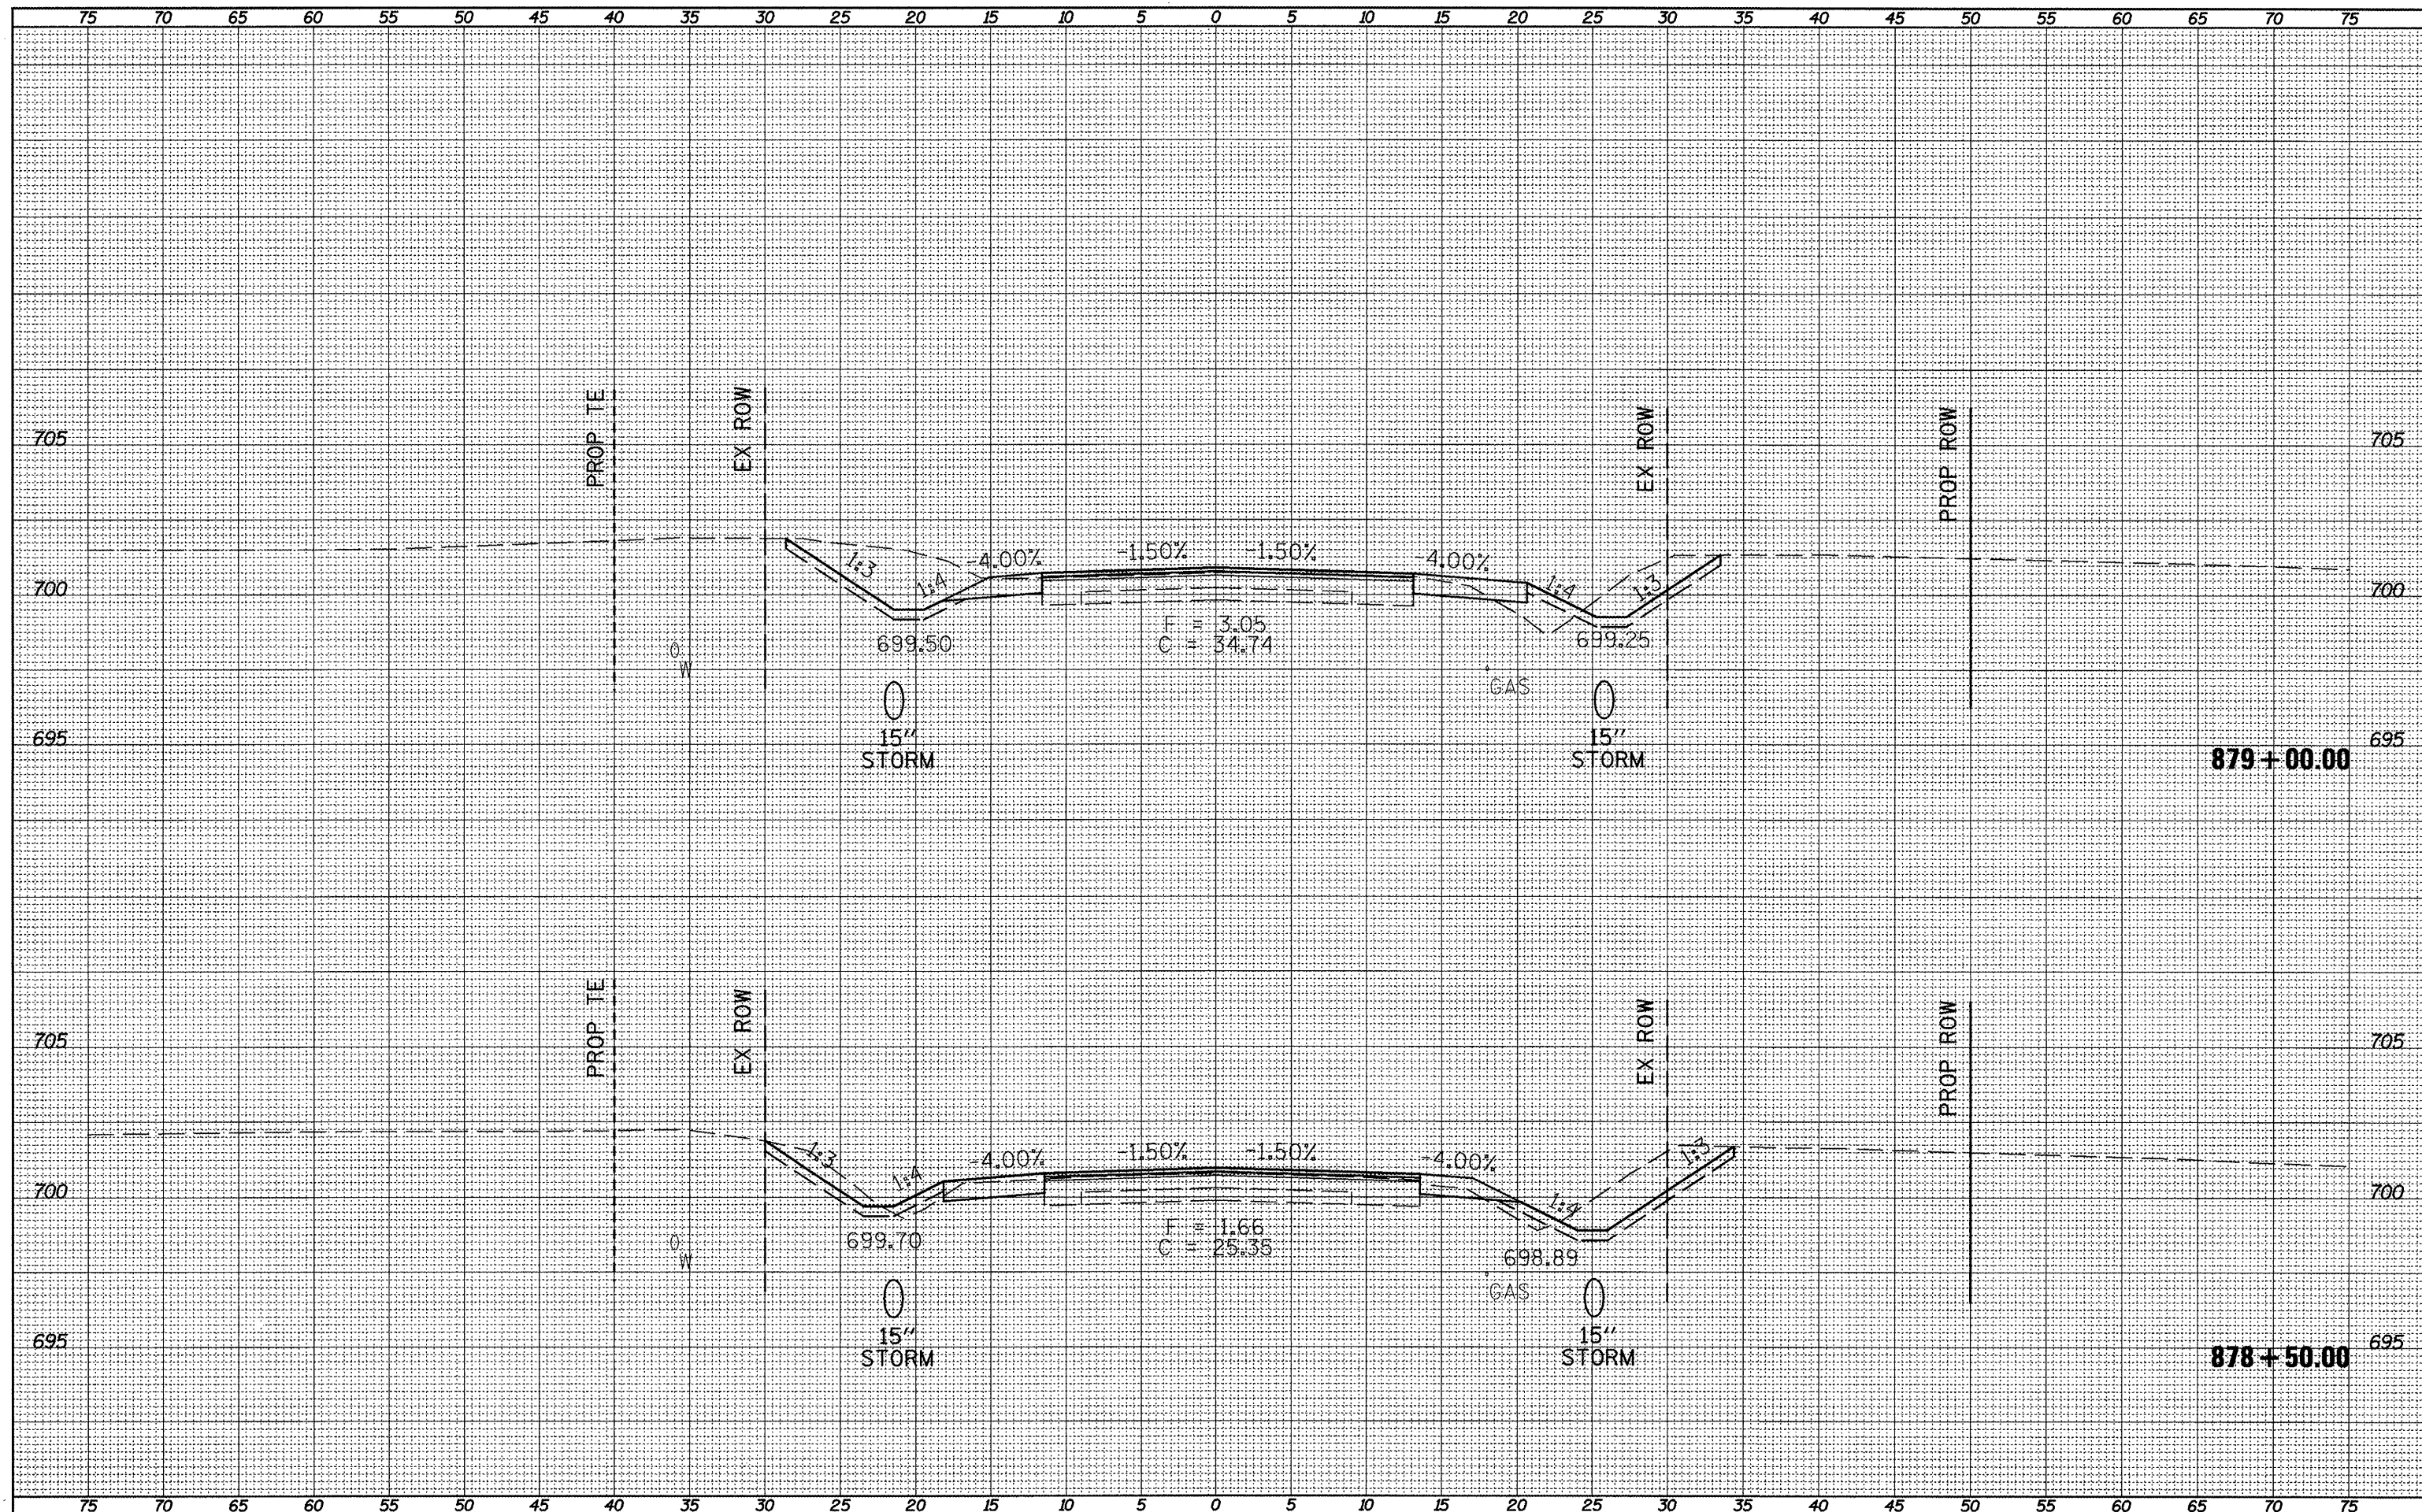

FILE NAME = xsect_sht.dgn
 USER NAME = horstkj
 PLOT SCALE = 10.0457' / 1"

DESIGNED -
 DRAWN -
 CHECKED -
 DATE -

REVISED -
 REVISED -
 REVISED -
 REVISED -

**STATE OF ILLINOIS
 DEPARTMENT OF TRANSPORTATION**

CROSS SECTIONS
 SCALE: SHEET NO. OF SHEETS STA. 878+50.00 TO STA. 879+00.00

F.A.P. RTE. 317	SECTION 16W-1RS-3	COUNTY FULTON	TOTAL SHEETS 209	SHEET NO. 347
CONTRACT NO. 88795			ILLINOIS FED. AID PROJECT	