


SURVEY SURVEYED
 PLOTTED
 NOTE BOOK
 AREAS
 AREAS CHECKED

SURVEY SURVEYED
 PLOTTED
 NOTE BOOK
 AREAS
 AREAS CHECKED

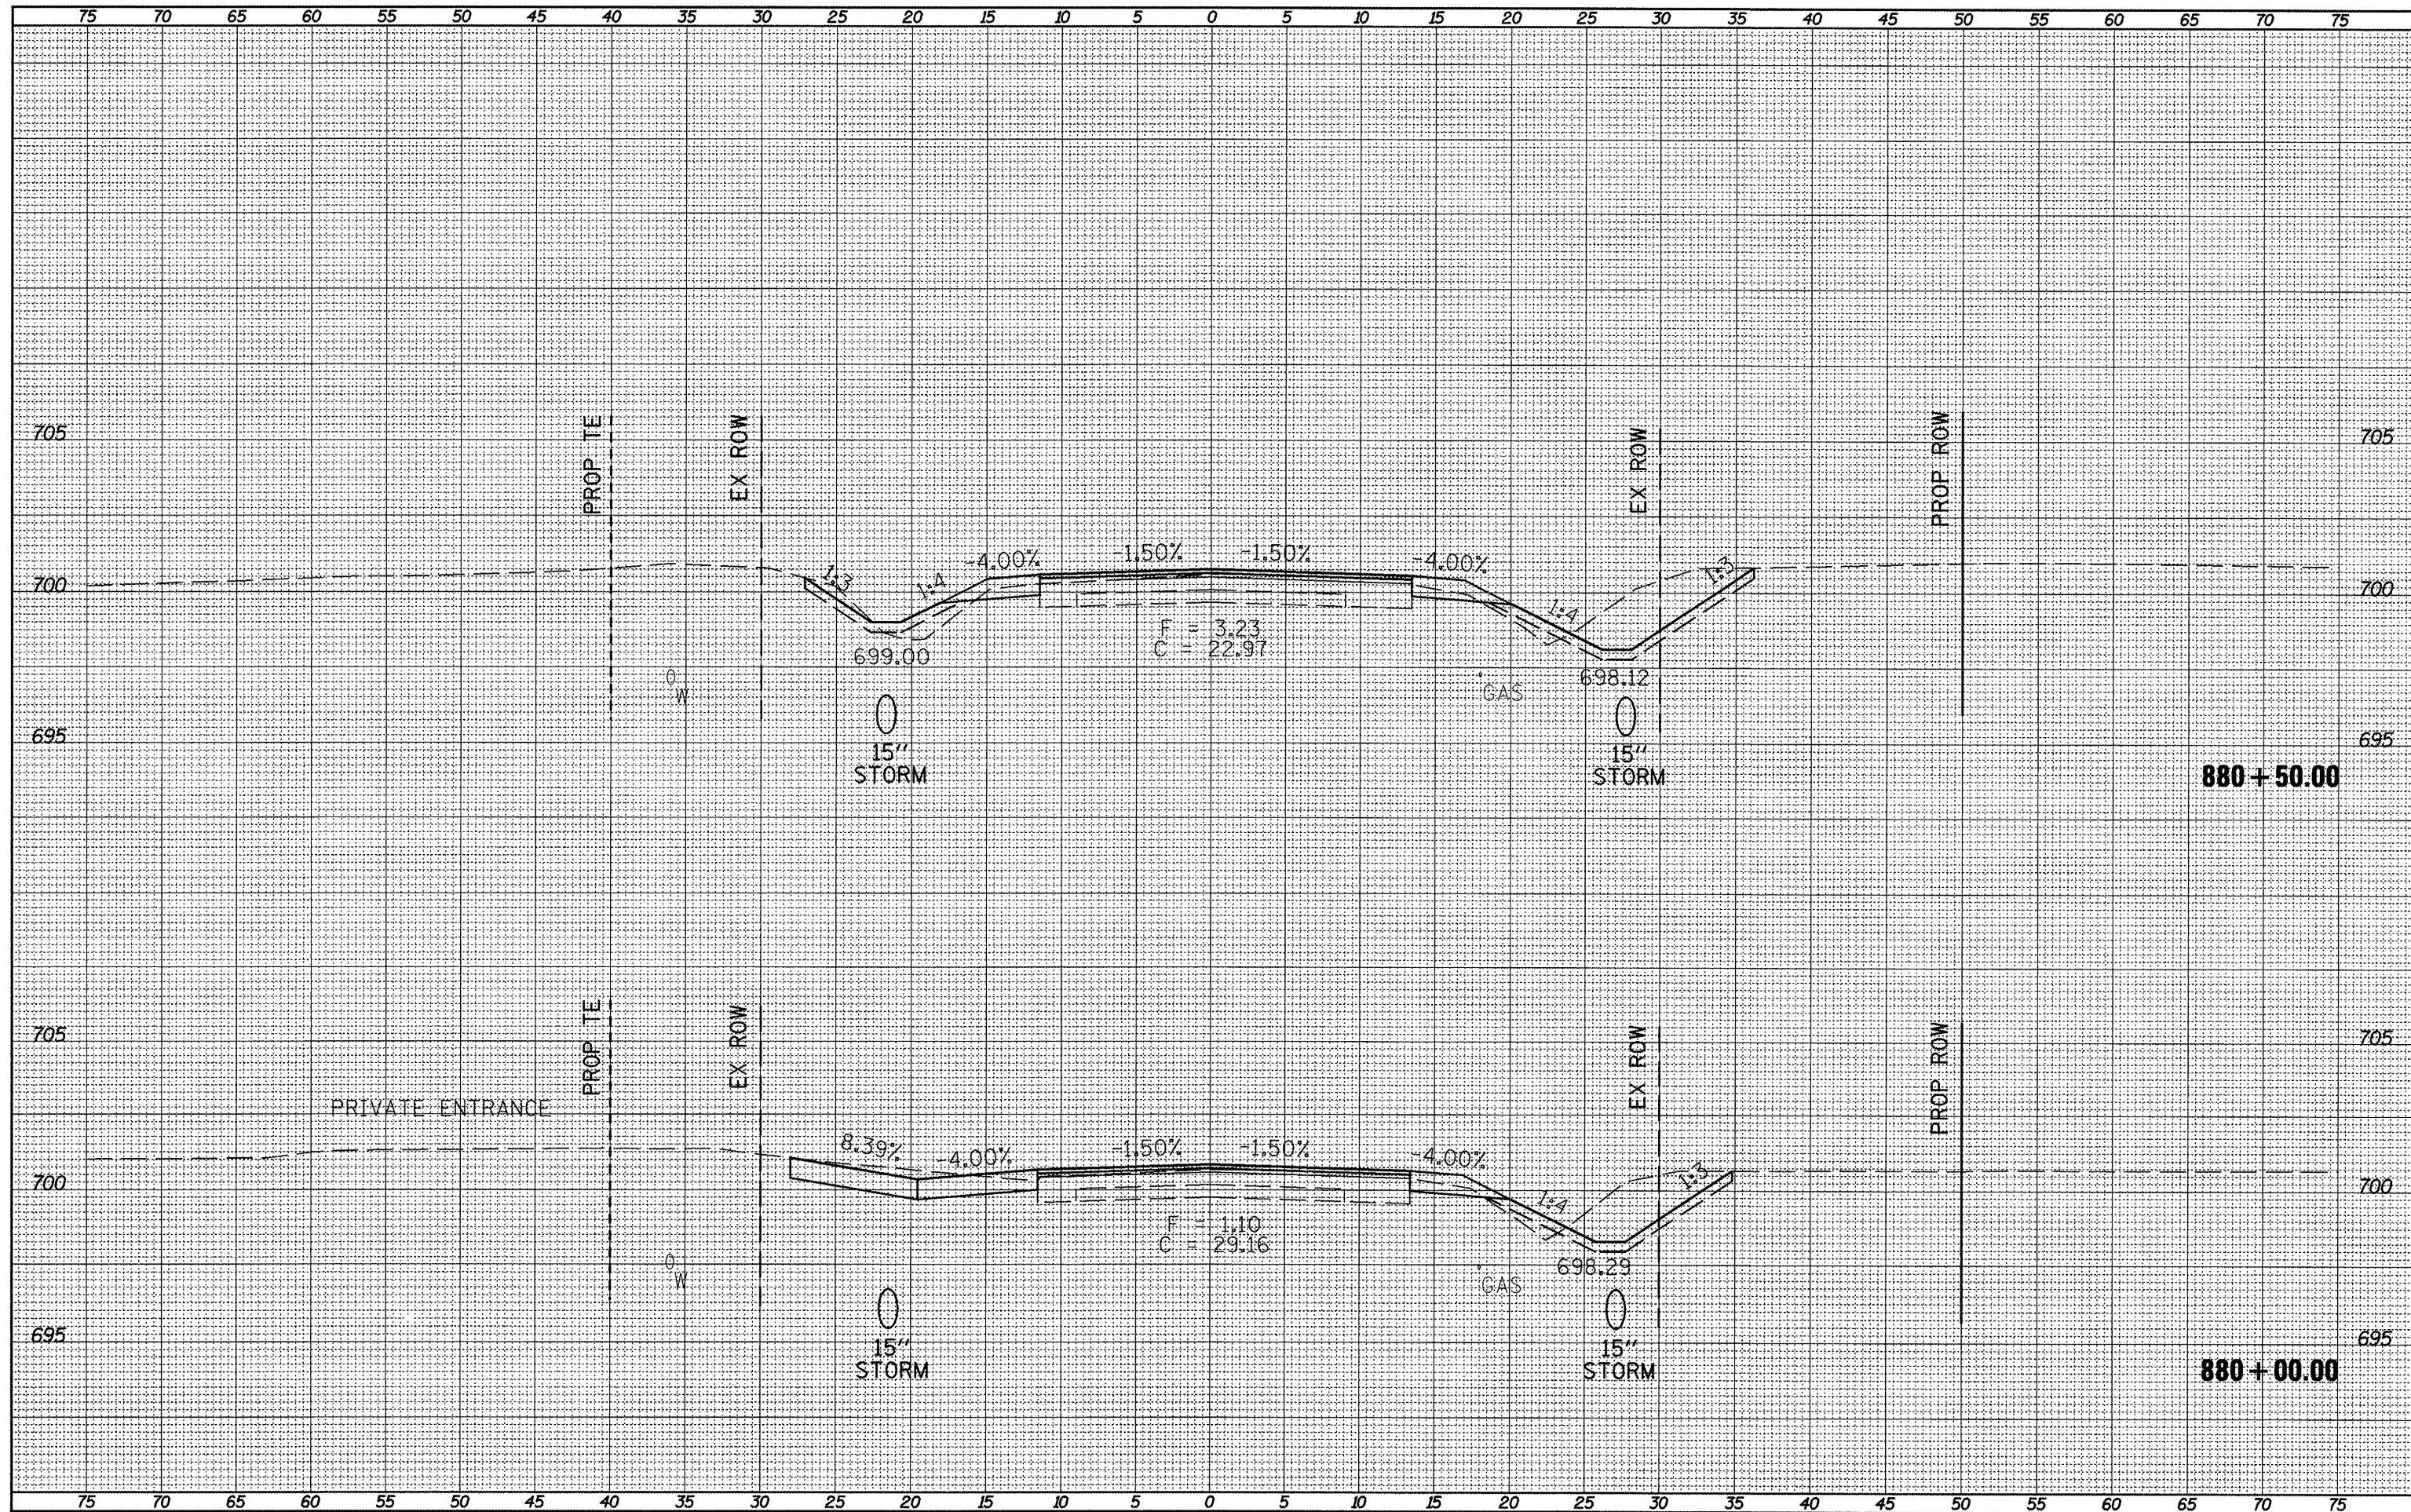

FILE NAME =
 xsect_sht.dgn

USER NAME = horstkj
 DESIGNED -
 DRAWN -
 CHECKED -
 DATE -

REVISED -
 REVISED -
 REVISED -
 REVISED -

STATE OF ILLINOIS
 DEPARTMENT OF TRANSPORTATION

CROSS SECTIONS
 SCALE: SHEET NO. OF SHEETS STA. 880+00.00 TO STA. 880+50.00

F.A.P. RTE. 317	SECTION 16W-1,RS-3	COUNTY FULTON	TOTAL SHEETS NO. 347	SHEET NO. 211
CONTRACT NO. 88795			ILLINOIS FED. AID PROJECT	