


SURVEY PLOTTED BY: [ ]  
 NOTE BOOK: [ ]  
 TEMPLATE: [ ]  
 AREAS CHECKED: [ ]  
 NO.: [ ]

SURVEY PLOTTED BY: [ ]  
 NOTE BOOK: [ ]  
 TEMPLATE: [ ]  
 AREAS CHECKED: [ ]  
 NO.: [ ]

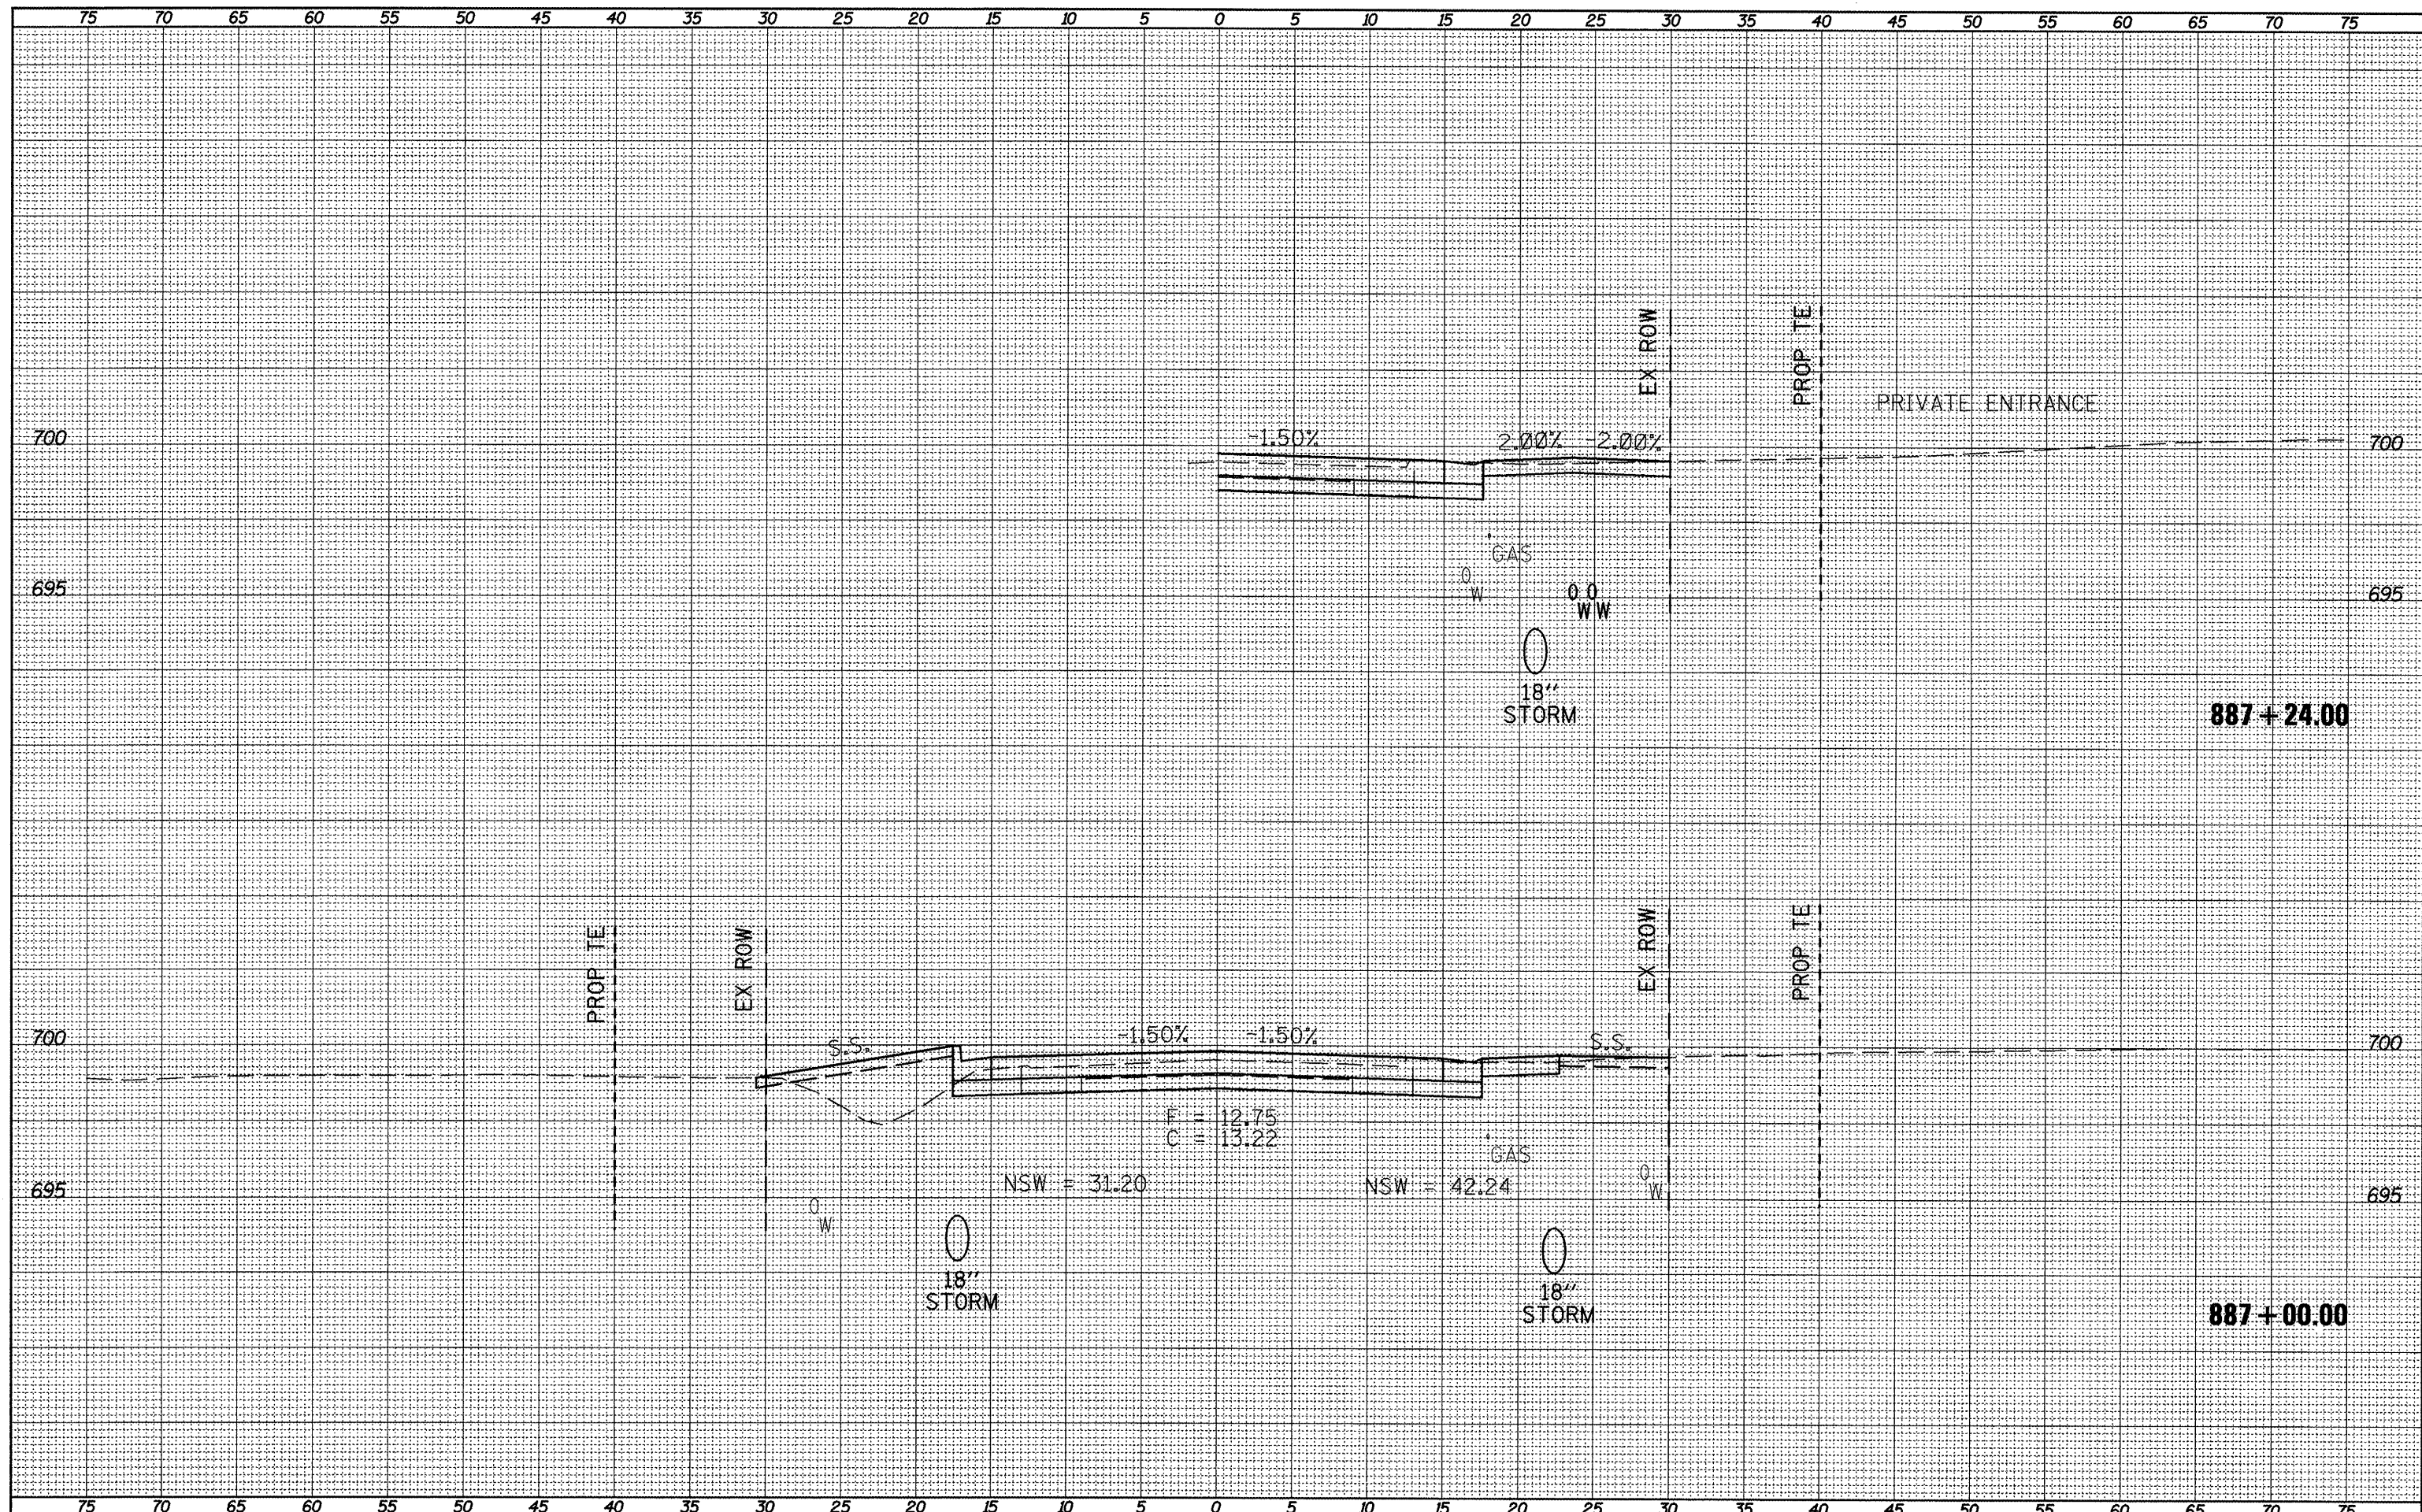

FILE NAME = xsect\_sht.dgn  
 USER NAME = horatkj  
 DESIGNED -  
 DRAWN -  
 CHECKED -  
 PLOT DATE = 3/21/2012

DESIGNED -  
 DRAWN -  
 CHECKED -  
 DATE -  
 REVISED -  
 REVISED -  
 REVISED -  
 REVISED -

**STATE OF ILLINOIS**  
**DEPARTMENT OF TRANSPORTATION**

**CROSS SECTIONS**  
 SCALE: SHEET NO. OF SHEETS STA. 887+00.00 TO STA. 887+24.00

|                    |                    |               |                           |               |
|--------------------|--------------------|---------------|---------------------------|---------------|
| F.A.P. RTE. 317    | SECTION 16W-1,RS-3 | COUNTY FULTON | TOTAL SHEETS 347          | SHEET NO. 221 |
| CONTRACT NO. 88795 |                    |               | ILLINOIS FED. AID PROJECT |               |