


SURVEY
 NOTE BOOK
 NO.

SURVEY
 NOTE BOOK
 NO.

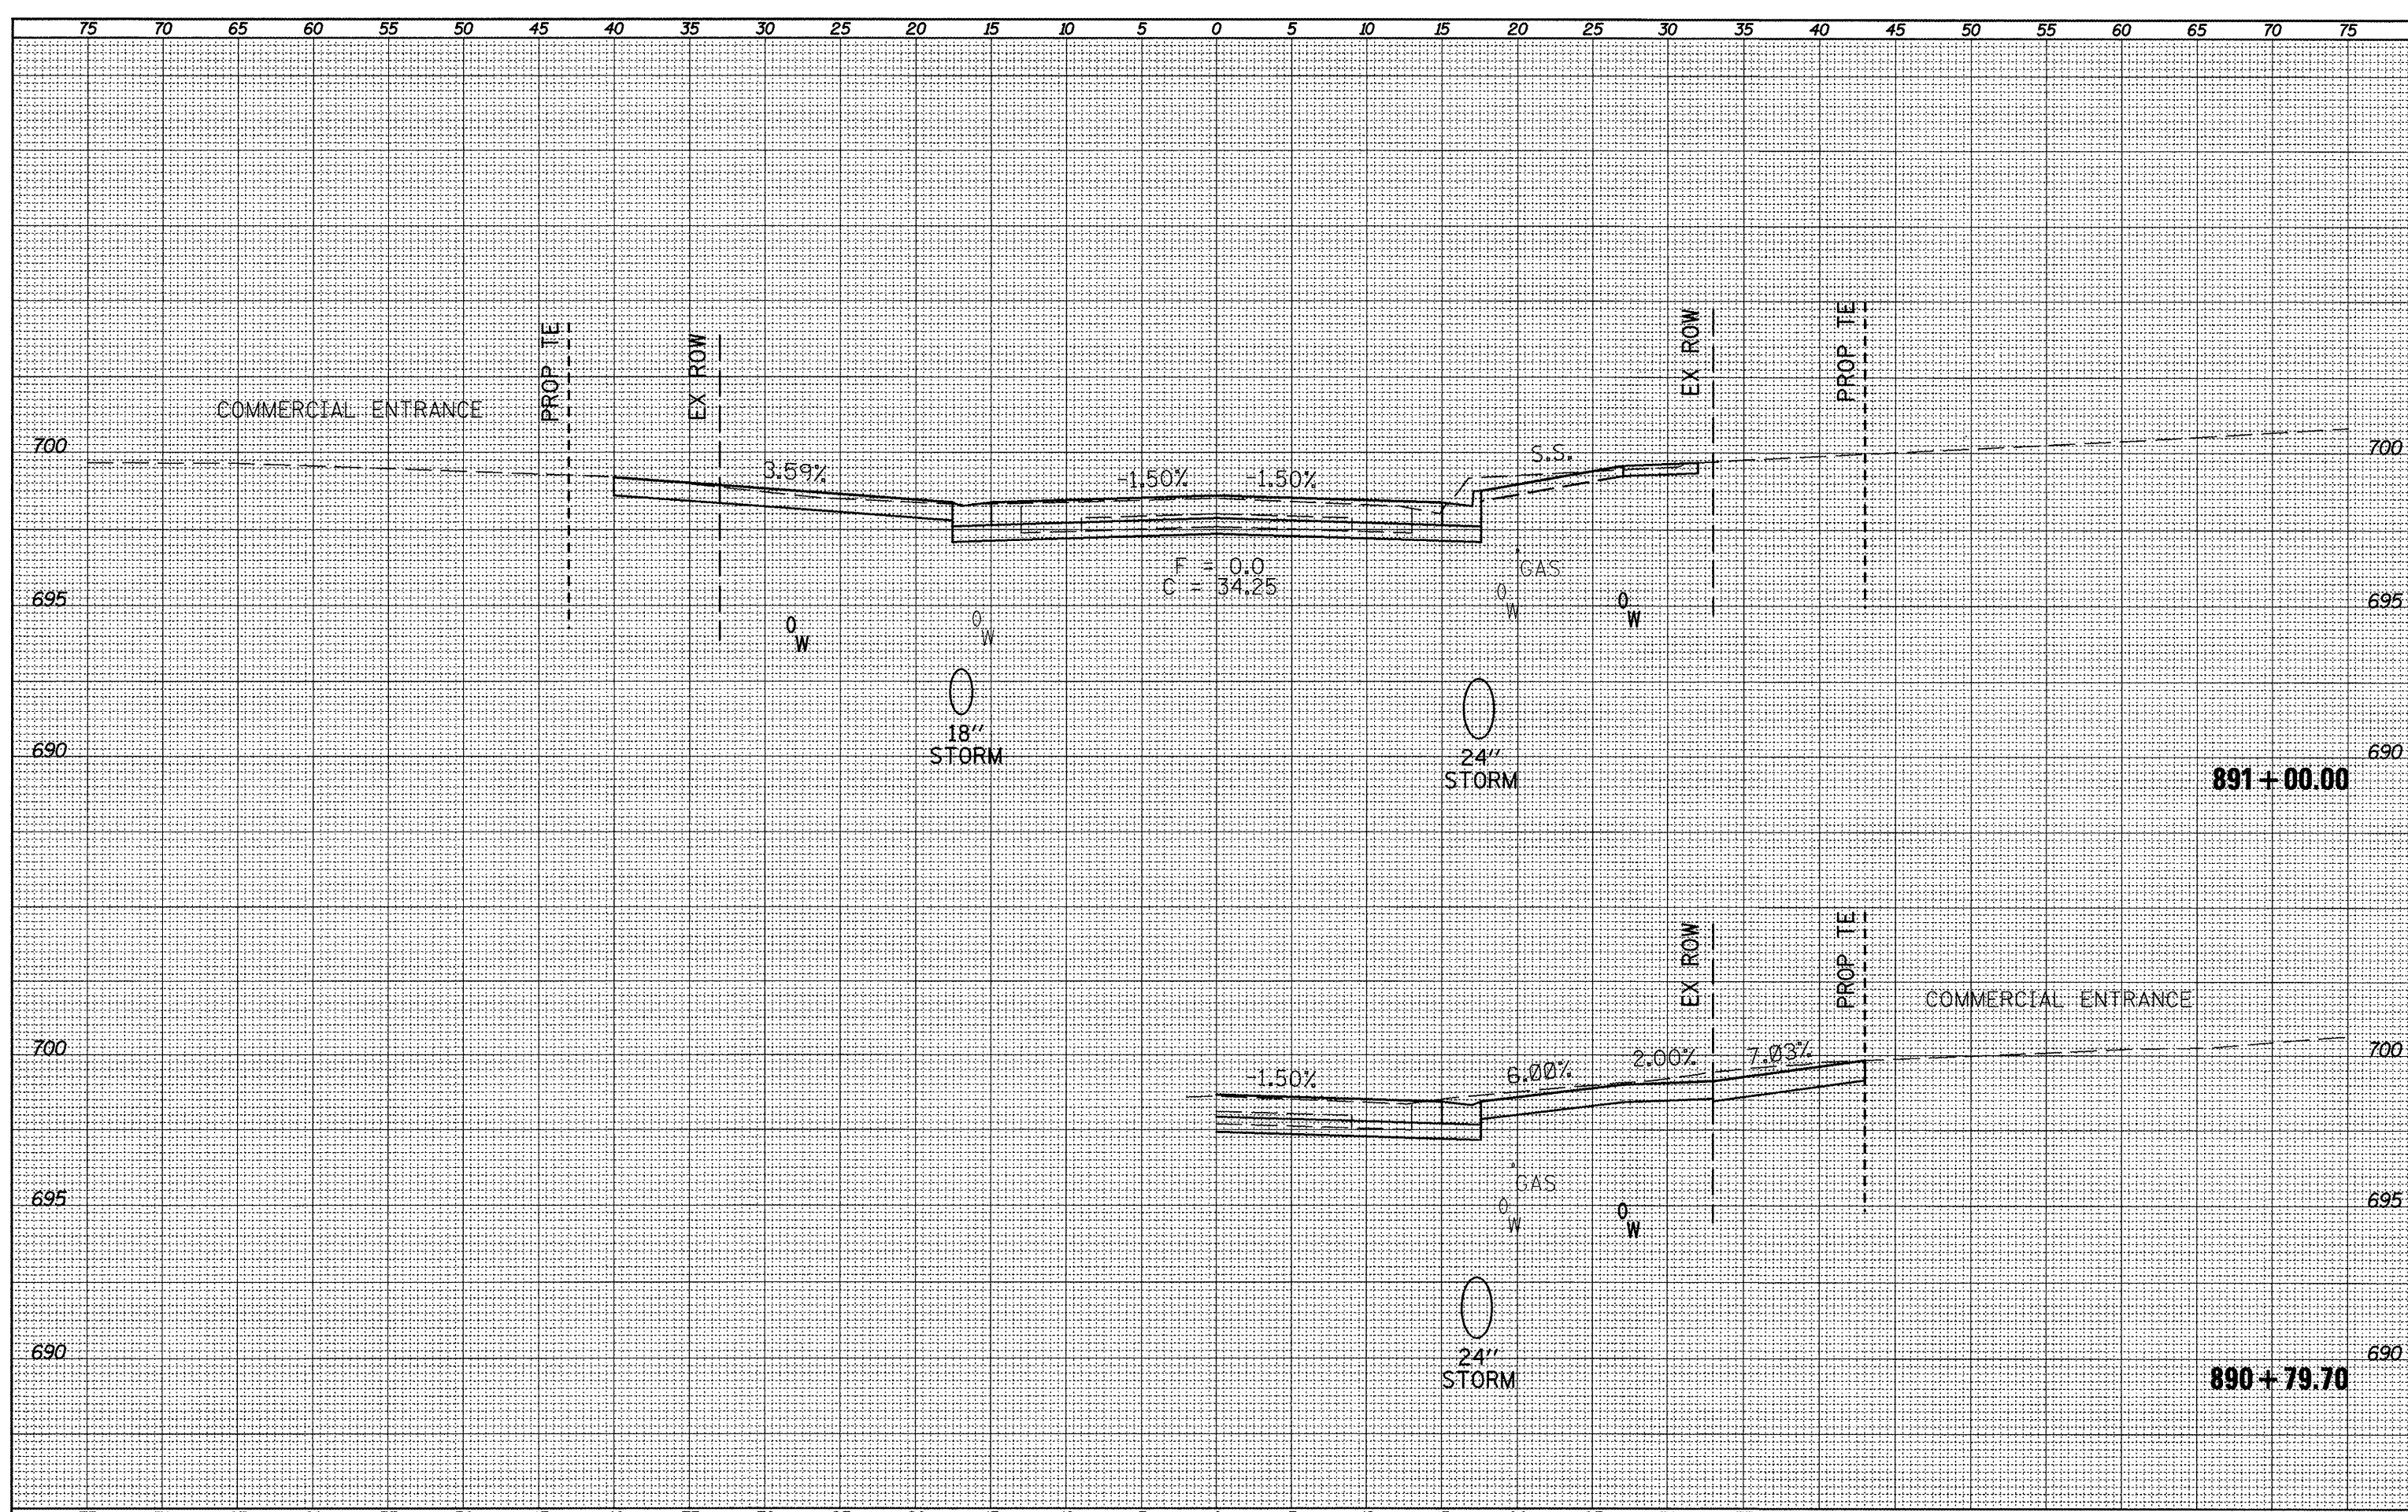

FILE NAME =
 USER NAME = horstk_j
 DESIGNED -
 DRAWN -
 CHECKED -
 DATE -
 PLOT SCALE = 10,0457' / 1"

DESIGNED -
 DRAWN -
 CHECKED -
 DATE -

REVISED -
 REVISED -
 REVISED -
 REVISED -

STATE OF ILLINOIS
DEPARTMENT OF TRANSPORTATION

CROSS SECTIONS
 SCALE: SHEET NO. OF SHEETS STA. 890+79.70 TO STA. 891+00.00

F.A.P. RTE. 317	SECTION 16W-LRS-3	COUNTY FULTON	TOTAL SHEETS 347	SHEET NO. 228
CONTRACT NO. 88795			ILLINOIS FED. AID PROJECT	