


SURVEY NO. _____
 DATE _____
 DRAWN BY _____
 CHECKED BY _____
 DESIGNED BY _____
 REVISIONS _____
 AREAS CHECKED _____

SURVEY NO. _____
 DATE _____
 DRAWN BY _____
 CHECKED BY _____
 DESIGNED BY _____
 REVISIONS _____
 AREAS CHECKED _____

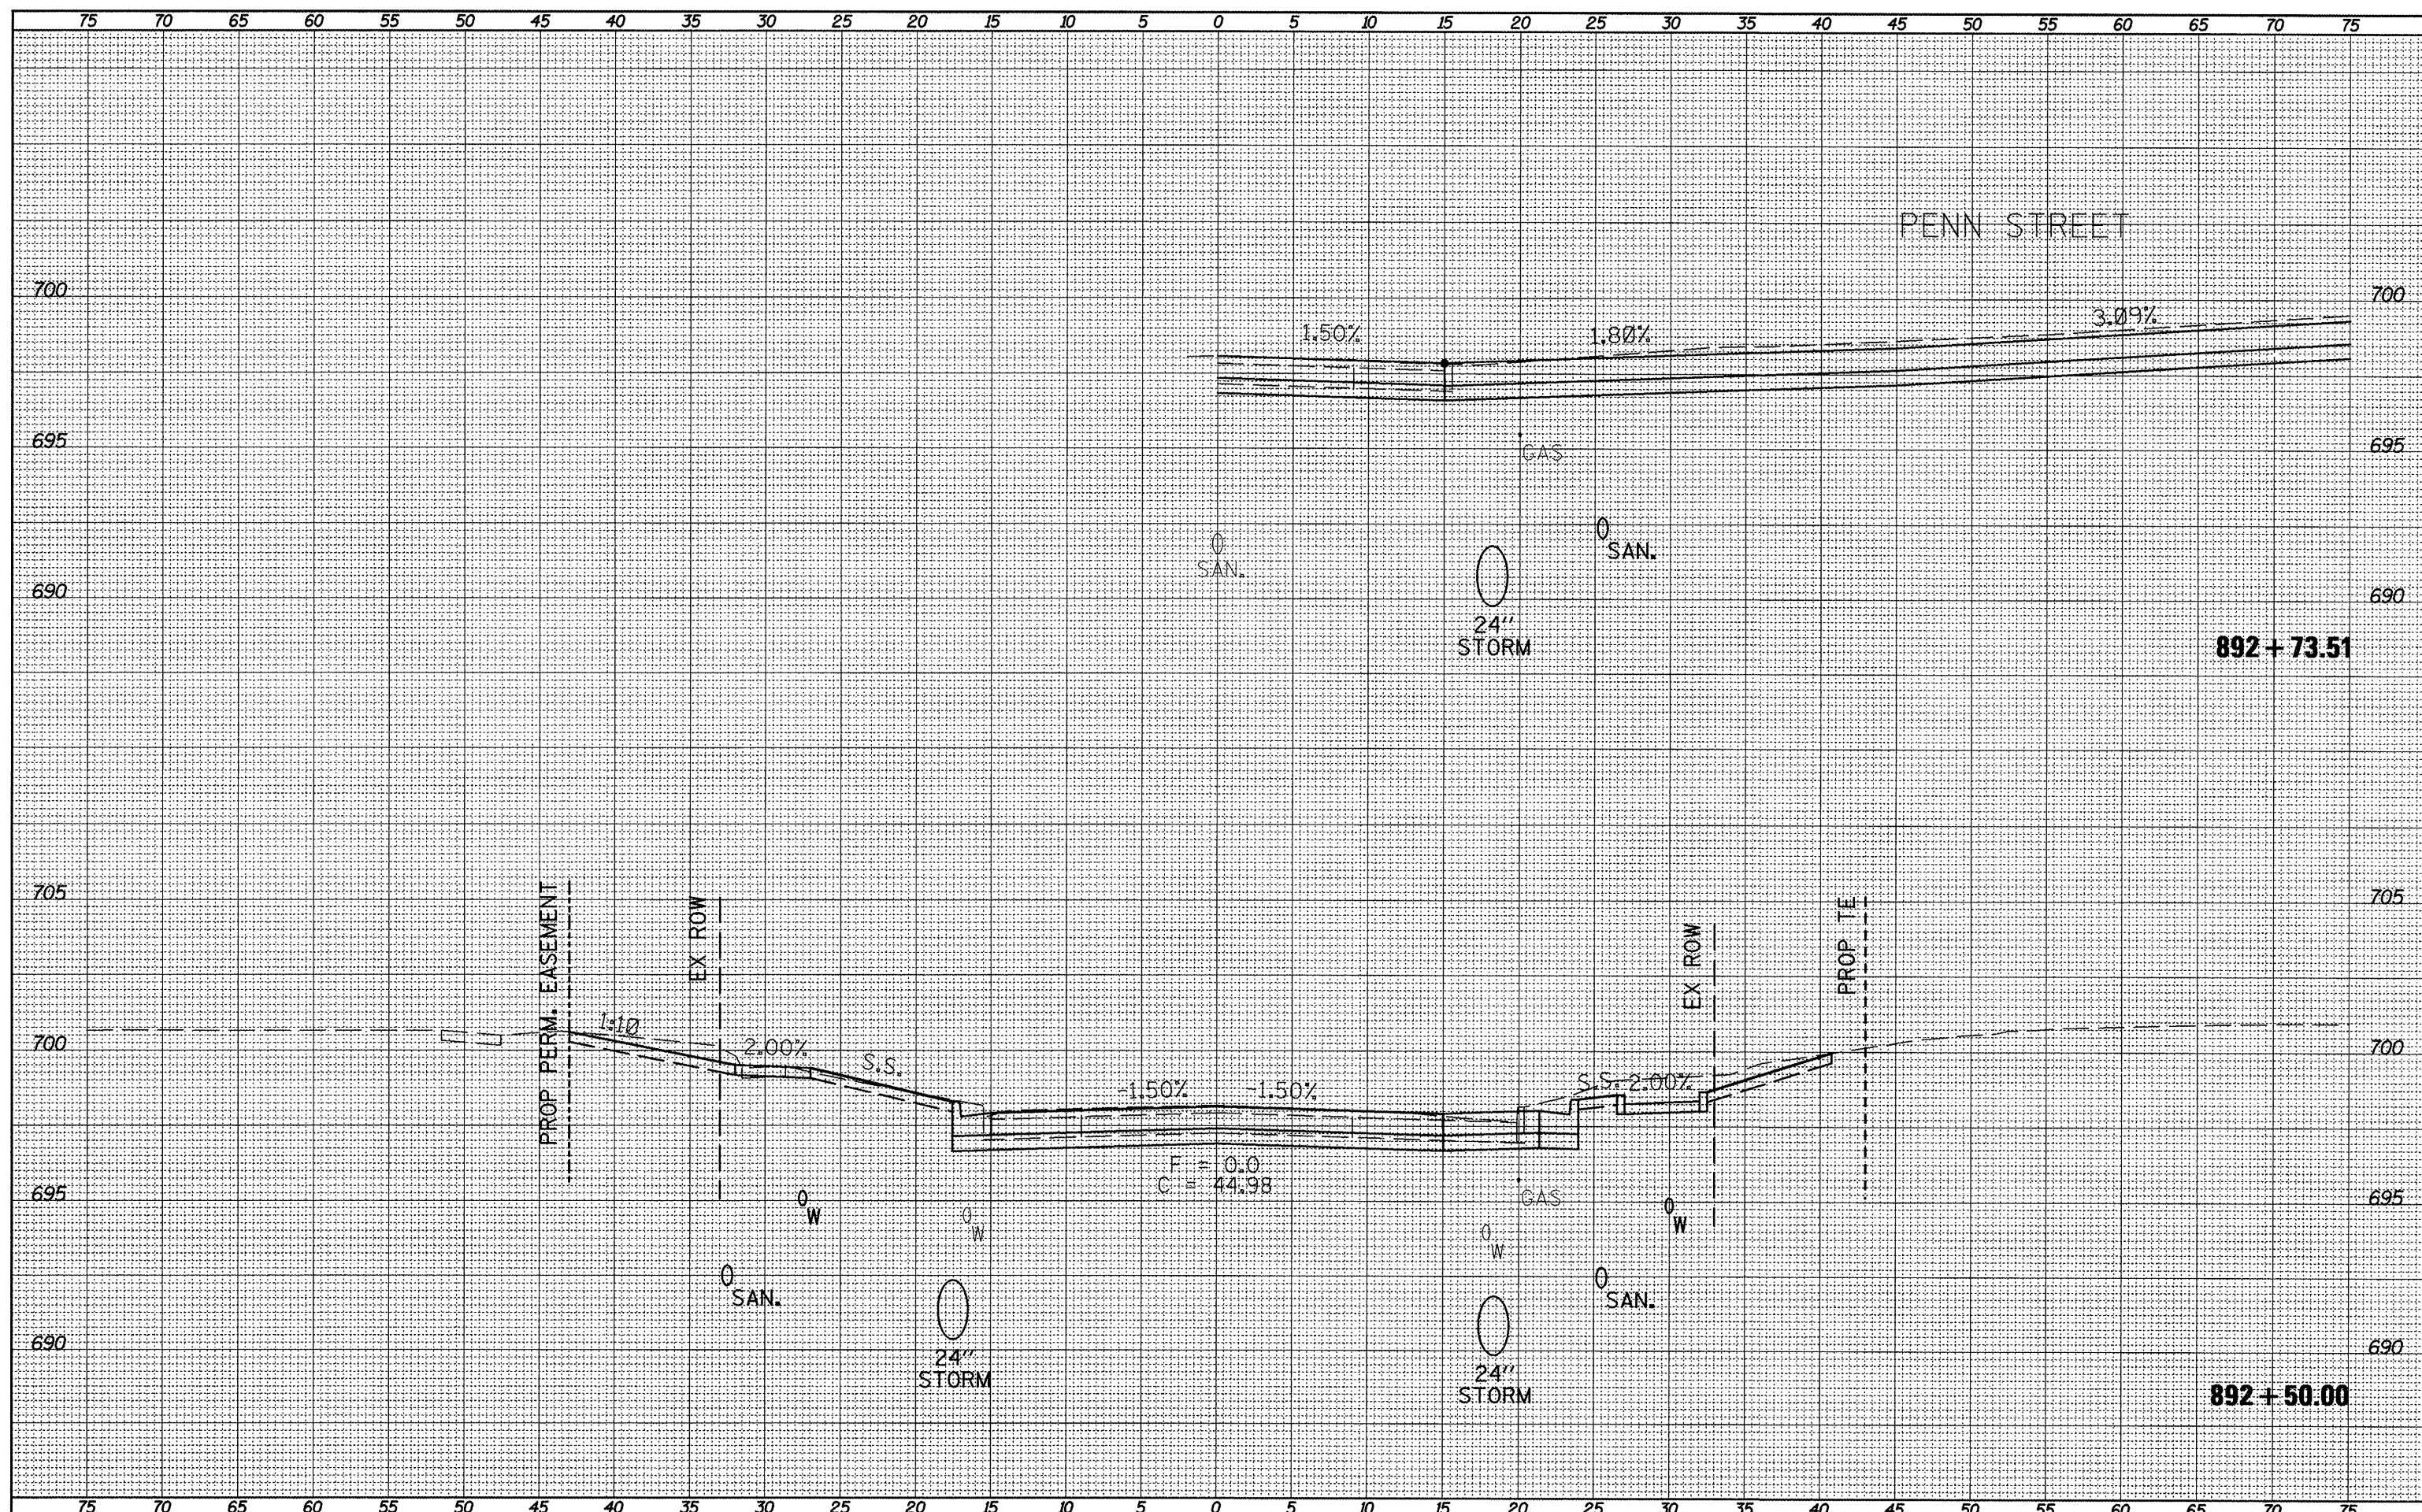

FILE NAME = xsect.sht.dgn
 USER NAME = horatkj
 PLOT SCALE = 18.0457' / in.
 PLOT DATE = 3/21/2012

DESIGNED -	REVISED -
DRAWN -	REVISED -
CHECKED -	REVISED -
DATE -	REVISED -

STATE OF ILLINOIS
 DEPARTMENT OF TRANSPORTATION

CROSS SECTIONS
 SCALE: SHEET NO. OF SHEETS STA. 892+50.00 TO STA. 892+73.51

F.A.P. RTE. 317	SECTION 16W-1,RS-3	COUNTY FULTON	TOTAL SHEETS 347	SHEET NO. 231
CONTRACT NO. 88795			ILLINOIS FED. AID PROJECT	