


SURVEY NO. _____
 DATE _____
 DRAWN BY _____
 CHECKED BY _____
 DESIGNED BY _____
 REVISIONS: _____
 NO. _____

SURVEY NO. _____
 DATE _____
 DRAWN BY _____
 CHECKED BY _____
 DESIGNED BY _____
 REVISIONS: _____
 NO. _____

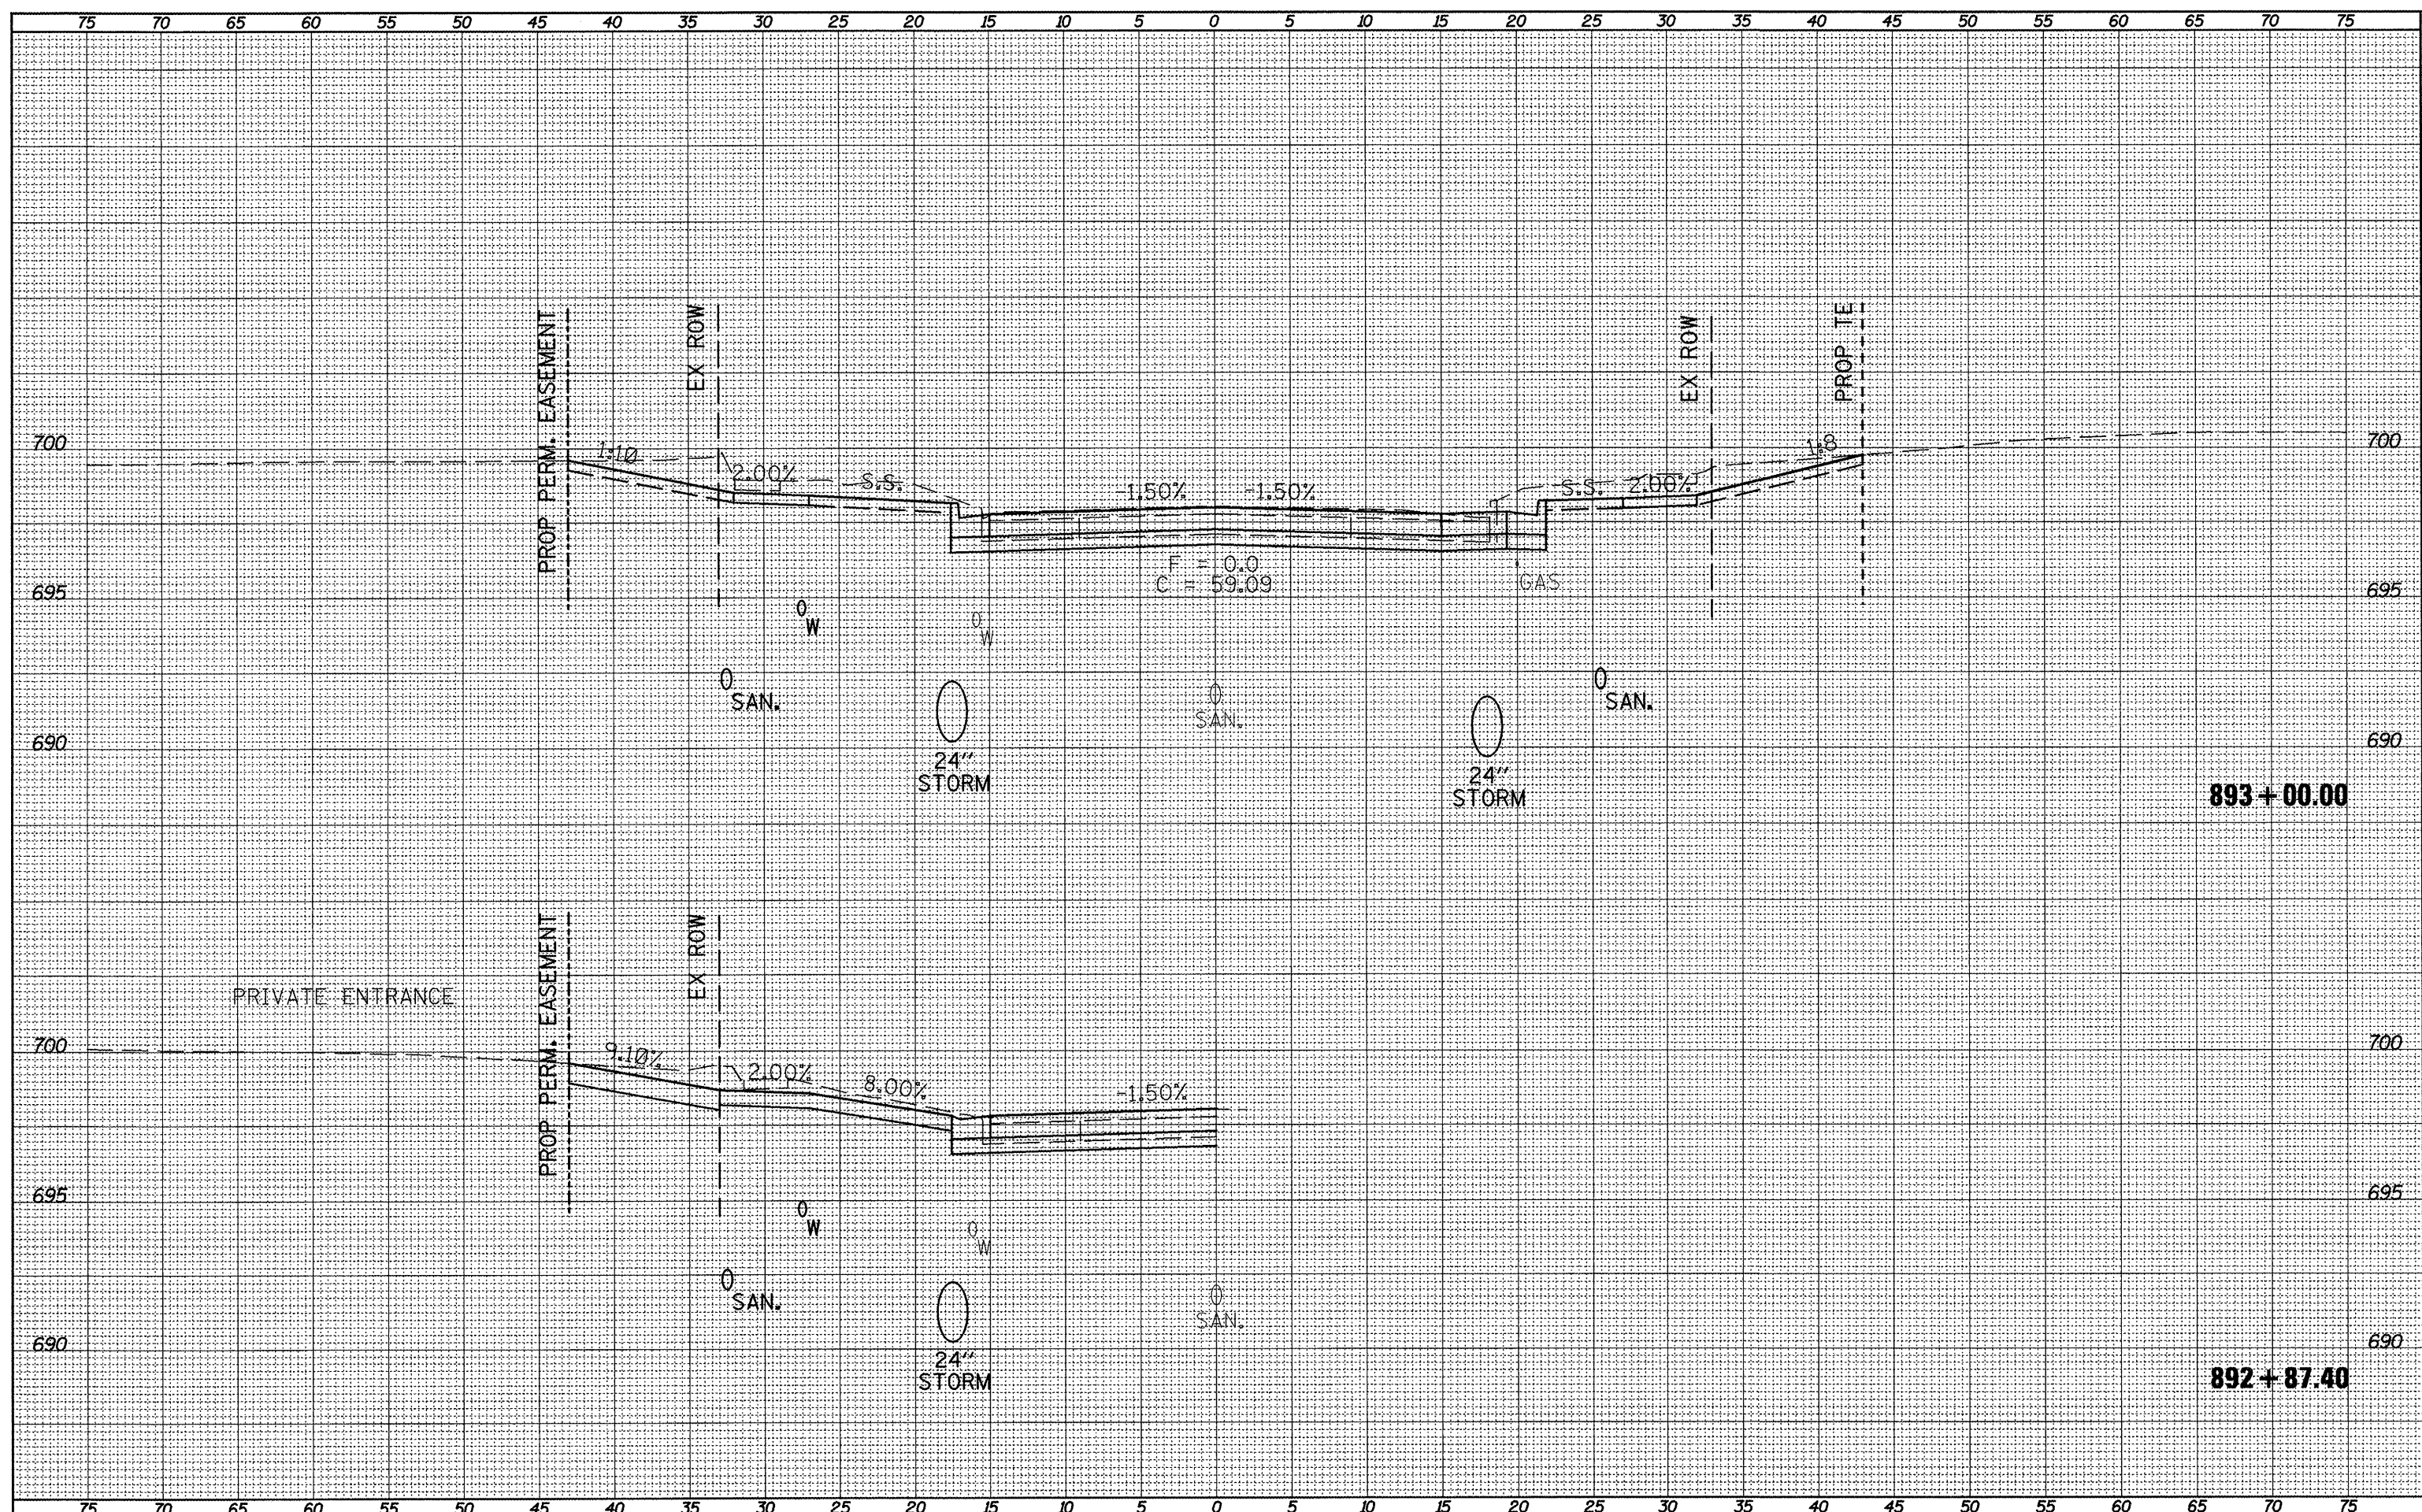

FILE NAME = xsect_sht.dgn
 USER NAME = horastj
 PLOT SCALE = 10.0457' / 1"

DESIGNED -
 DRAWN -
 CHECKED -
 DATE -

REVISED -
 REVISED -
 REVISED -
 REVISED -

STATE OF ILLINOIS
DEPARTMENT OF TRANSPORTATION

CROSS SECTIONS
 SCALE: _____ SHEET NO. _____ OF _____ SHEETS STA. 892+87.40 TO STA. 893+00.00

F.A.P. RTE. 317	SECTION 16W-LRS-3	COUNTY FULTON	TOTAL SHEETS 347	SHEET NO. 232
CONTRACT NO. 88795			ILLINOIS FED. AID PROJECT	