


SURVEY NO. \_\_\_\_\_  
 SURVEY DATE \_\_\_\_\_  
 SURVEY AREA \_\_\_\_\_  
 SURVEY METHOD \_\_\_\_\_  
 SURVEY SCALE \_\_\_\_\_  
 SURVEY DATE \_\_\_\_\_  
 SURVEY AREA \_\_\_\_\_  
 SURVEY METHOD \_\_\_\_\_  
 SURVEY SCALE \_\_\_\_\_

SURVEY NO. \_\_\_\_\_  
 SURVEY DATE \_\_\_\_\_  
 SURVEY AREA \_\_\_\_\_  
 SURVEY METHOD \_\_\_\_\_  
 SURVEY SCALE \_\_\_\_\_  
 SURVEY DATE \_\_\_\_\_  
 SURVEY AREA \_\_\_\_\_  
 SURVEY METHOD \_\_\_\_\_  
 SURVEY SCALE \_\_\_\_\_

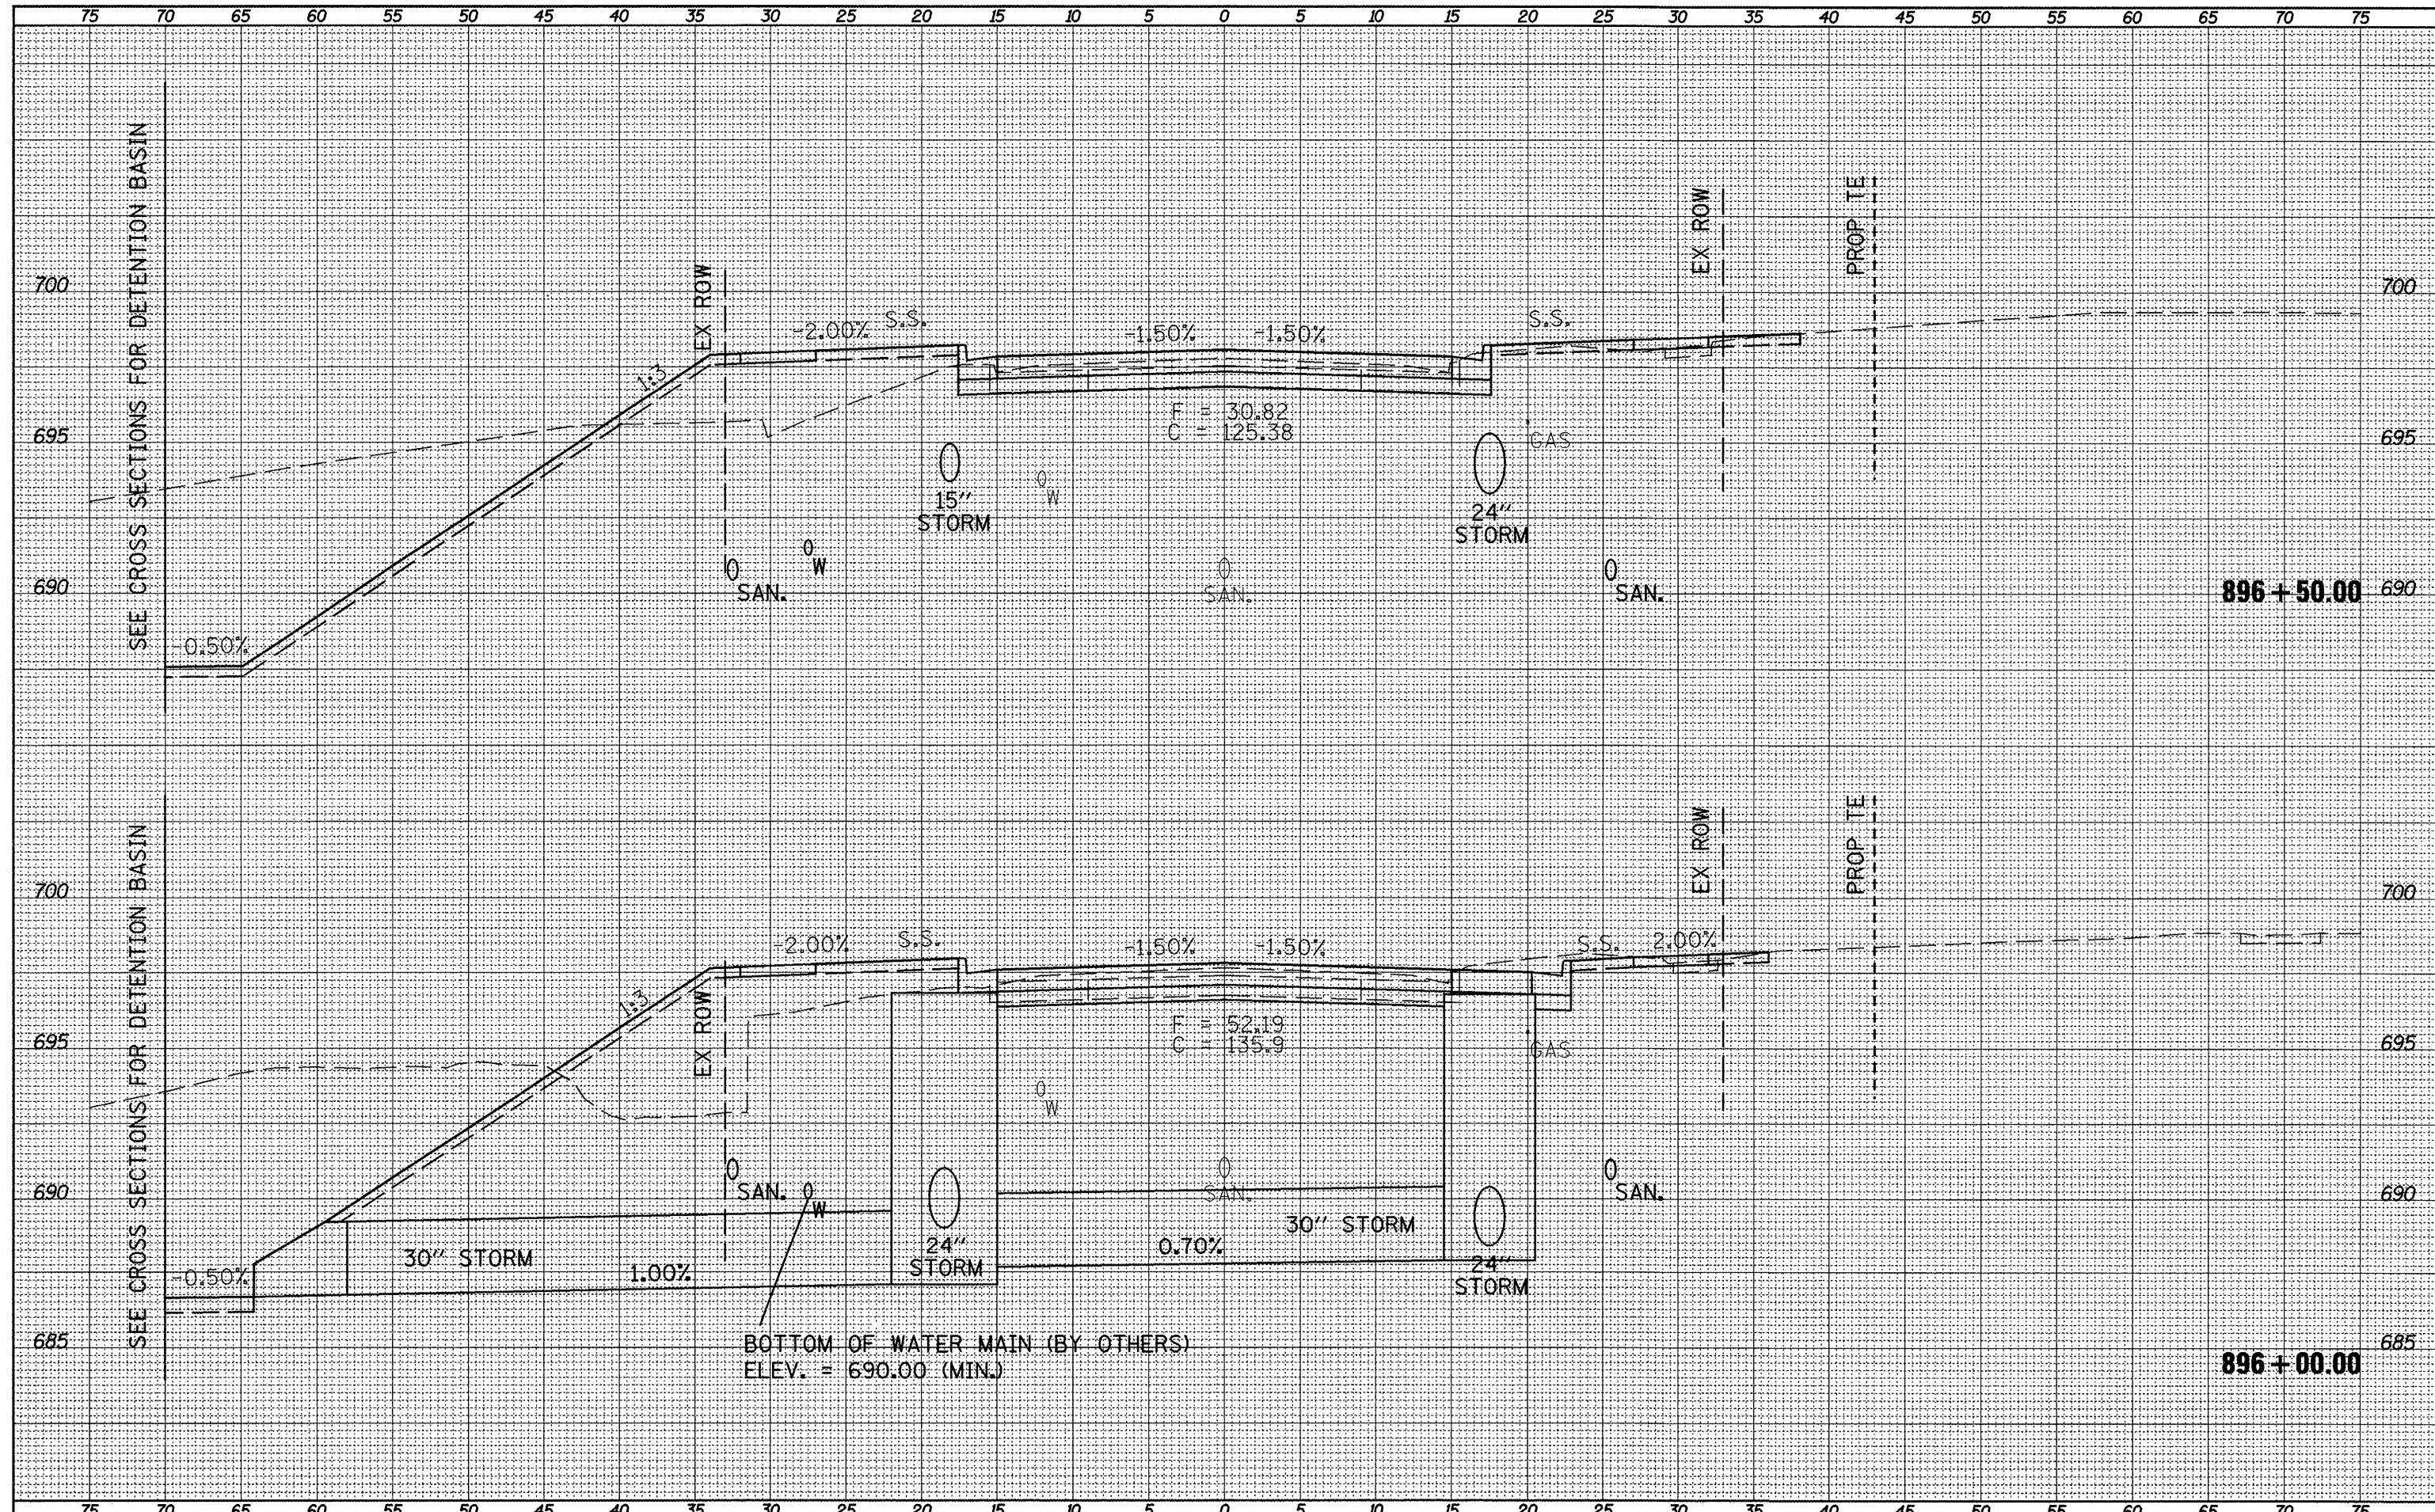

FILE NAME = vsect\_sht.dgn  
 USER NAME = horstkj  
 PLOT SCALE = 18,0457' / 1"

DESIGNED -  
 DRAWN -  
 CHECKED -  
 DATE -

REVISED -  
 REVISED -  
 REVISED -  
 REVISED -

**STATE OF ILLINOIS**  
**DEPARTMENT OF TRANSPORTATION**

**CROSS SECTIONS**  
 SCALE: \_\_\_\_\_ SHEET NO. \_\_\_\_\_ OF \_\_\_\_\_ SHEETS STA. 896+00.00 TO STA. 896+50.00

F.A.P. RTE. 317	SECTION 16W-1,RS-3	COUNTY FULTON	TOTAL SHEETS 341	SHEET NO. 239
CONTRACT NO. 88795			ILLINOIS FED. AID PROJECT	