


SURVEYED	PLOTTED	TEMPLATE	AREAS CHECKED
SURVEY	NOTE BOOK	NO.	

SURVEYED	PLOTTED	TEMPLATE	AREAS CHECKED
SURVEY	NOTE BOOK	NO.	

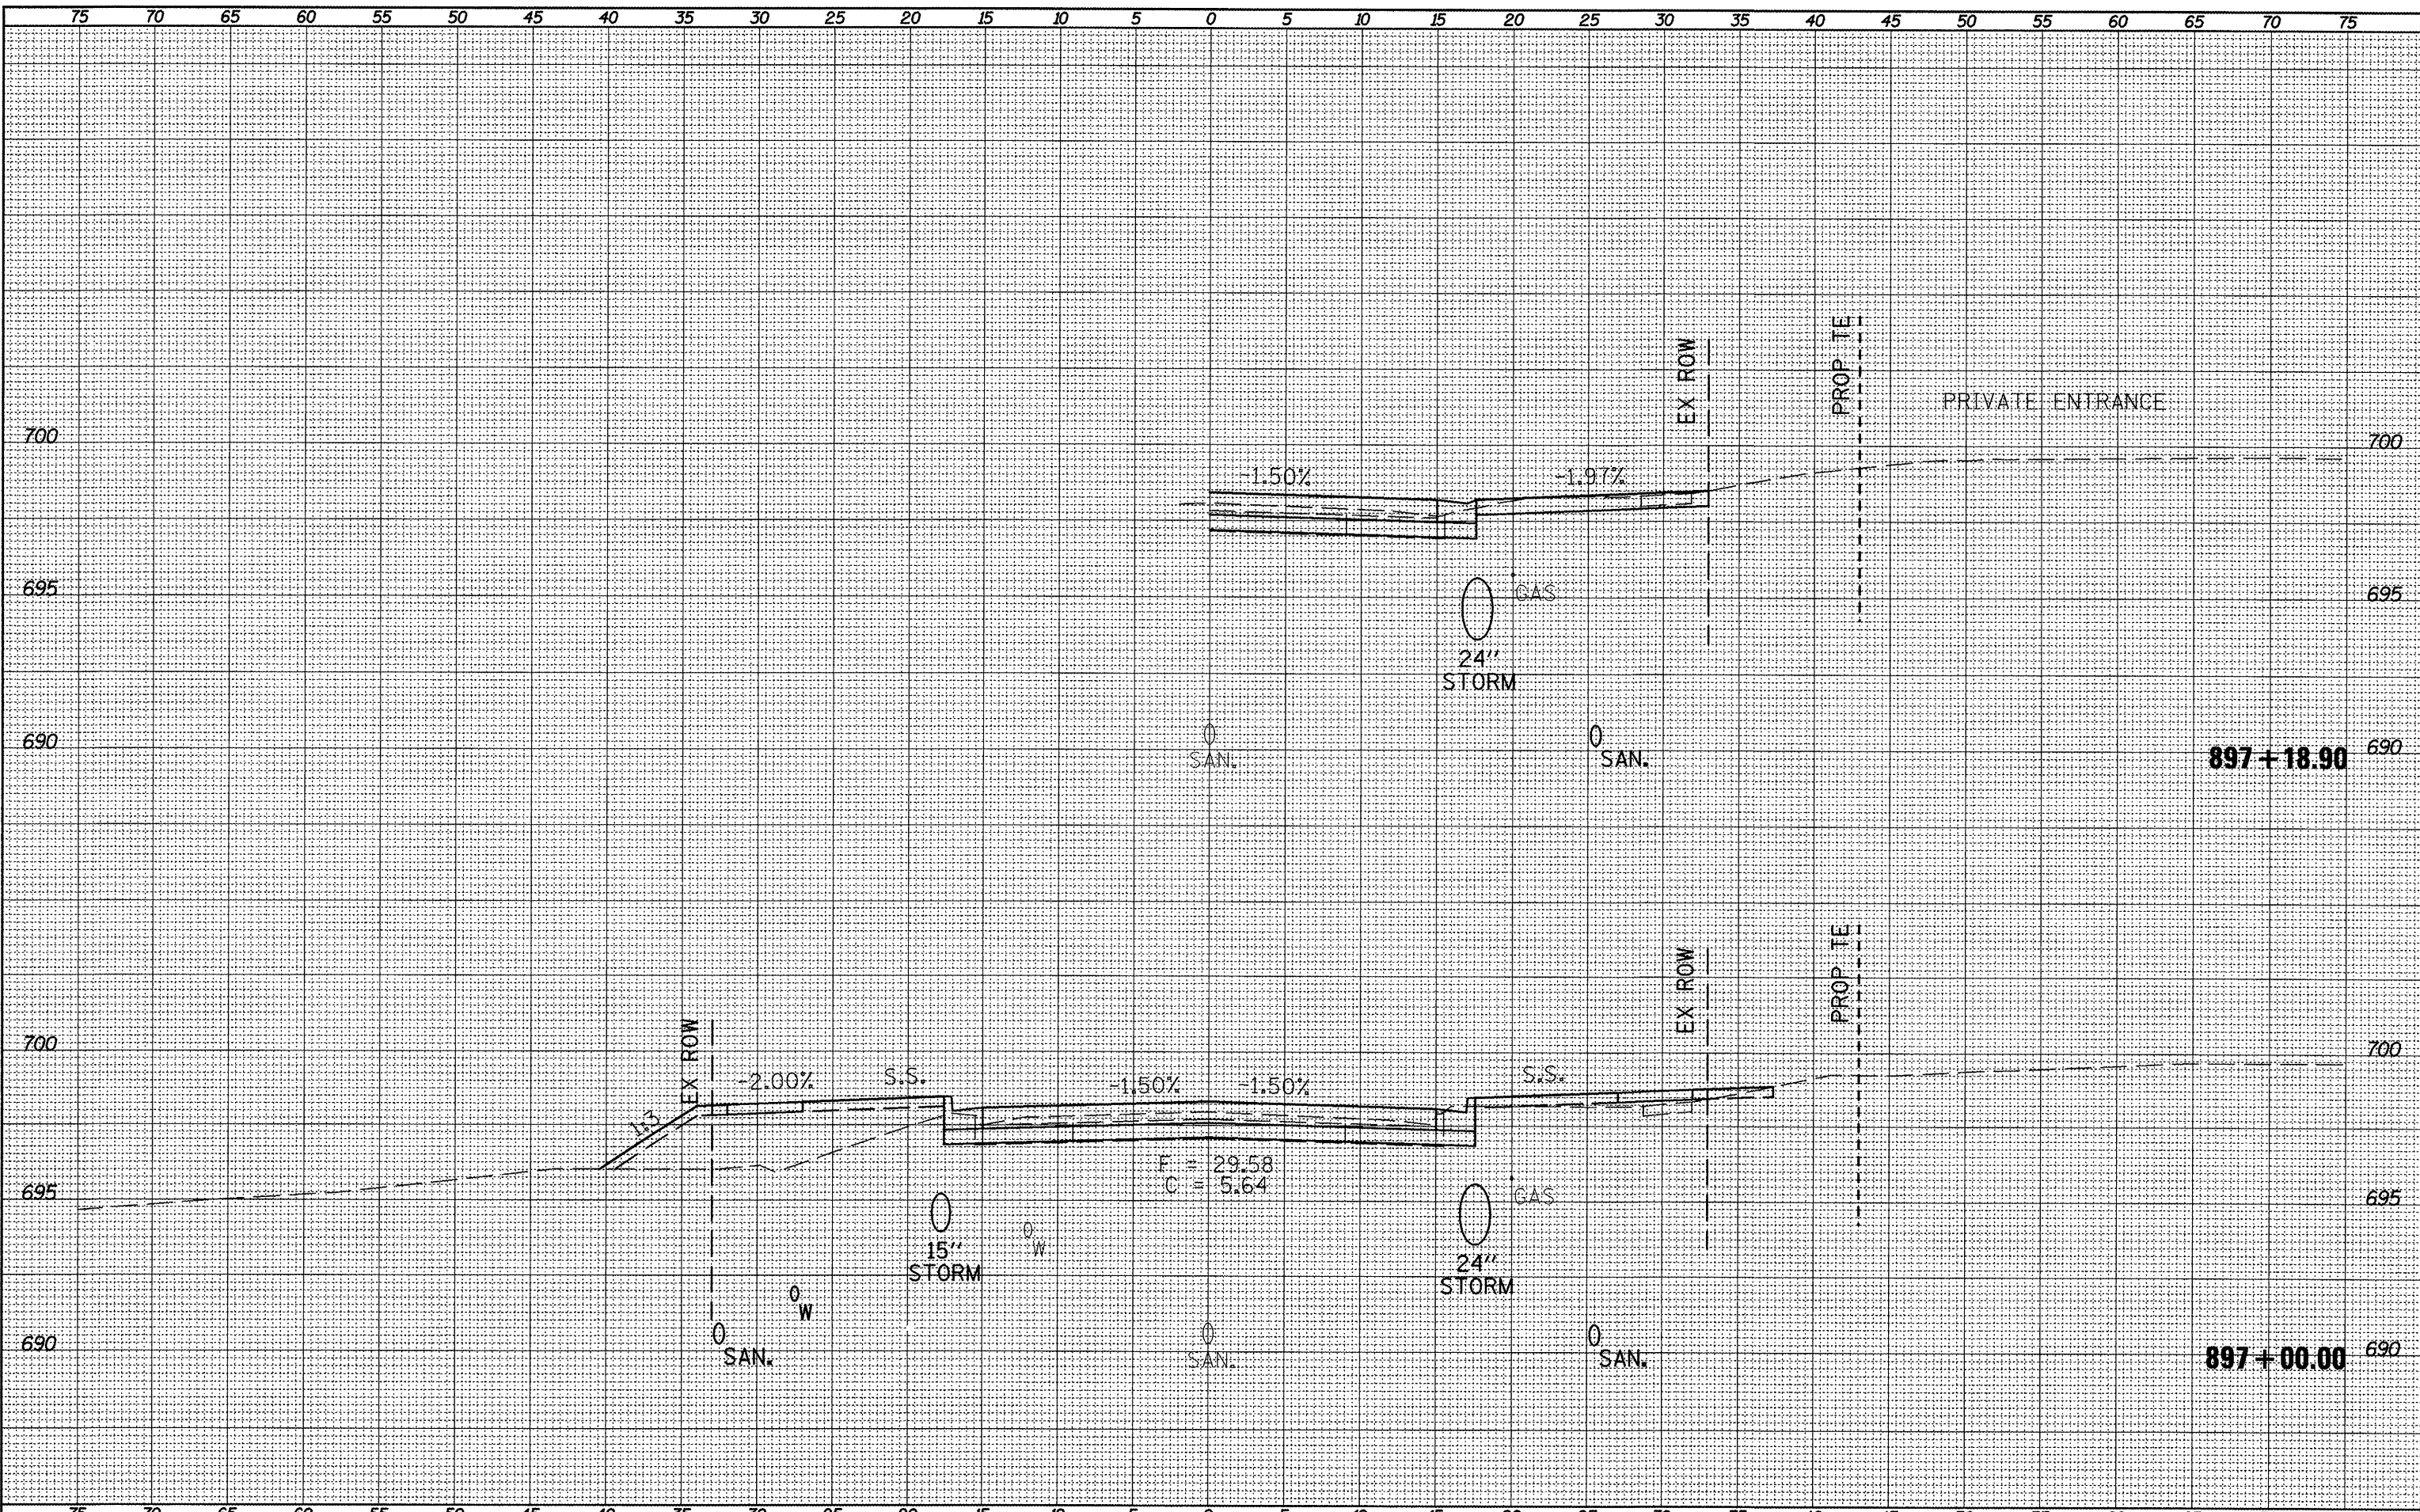

FILE NAME = xsect.sht.dgn  
 USER NAME = horstkj  
 FLOT SCALE = 10.0457' / in.  
 FLOT DATE = 3/21/2012

DESIGNED -	REVISED -
DRAWN -	REVISED -
CHECKED -	REVISED -
DATE -	REVISED -

**STATE OF ILLINOIS  
 DEPARTMENT OF TRANSPORTATION**

**CROSS SECTIONS**

SCALE: SHEET NO. OF SHEETS STA. 897+00.00 TO STA. 897+18.90

F.A.P. RTE. 317	SECTION 16W-1,RS-3	COUNTY FULTON	TOTAL SHEETS 347	SHEET NO. 240
CONTRACT NO. 88795			ILLINOIS FED. AID PROJECT	