


SURVEYED _____
 PLOTTED _____
 SURVEY NOTE BOOK NO. _____
 TEMPLATE AREAS CHECKED _____
 AREAS CHECKED _____

SURVEYED _____
 PLOTTED _____
 SURVEY NOTE BOOK NO. _____
 TEMPLATE AREAS CHECKED _____
 AREAS CHECKED _____

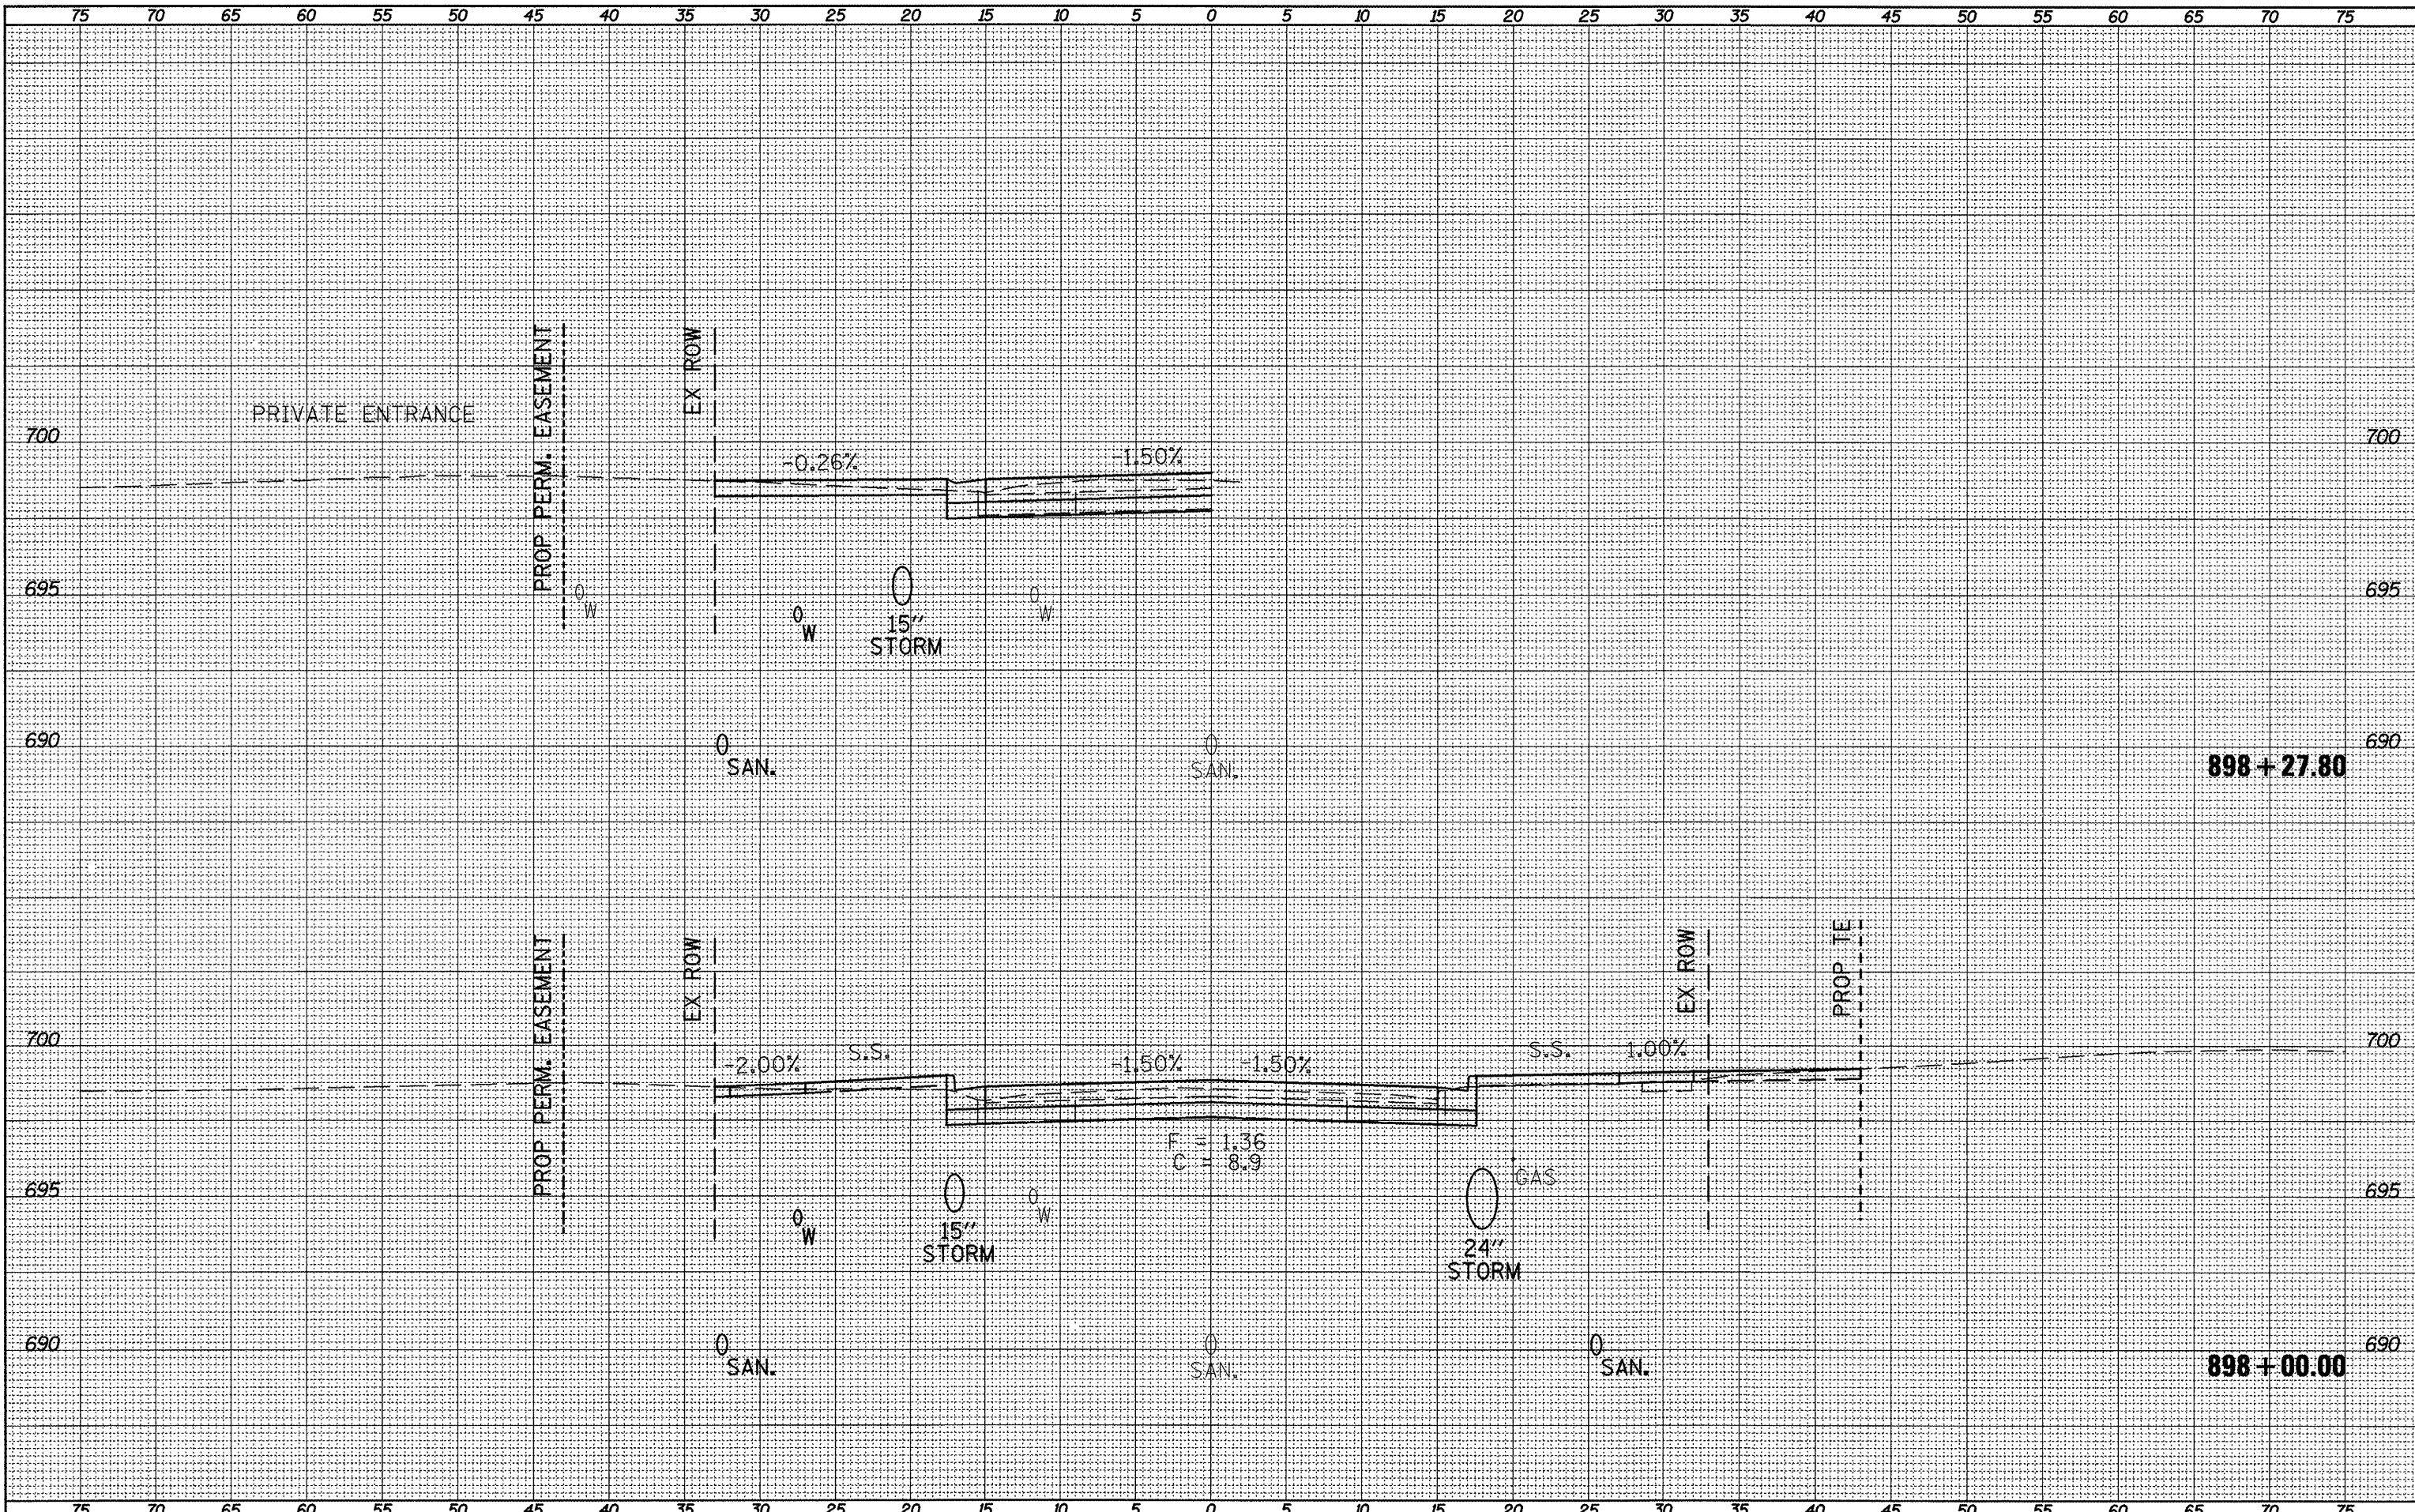

FILE NAME = vsect_ah.dgn
 USER NAME = horsthj
 PLOT SCALE = 1/8" = 1' / in.
 PLOT DATE = 3/21/2012

DESIGNED -	REVISED -
DRAWN -	REVISED -
CHECKED -	REVISED -
DATE -	REVISED -

STATE OF ILLINOIS
DEPARTMENT OF TRANSPORTATION

CROSS SECTIONS
 SCALE: SHEET NO. OF SHEETS STA. 898+00.00 TO STA. 898+27.80

F.A.P. RTE. 317	SECTION 16W-1,RS-3	COUNTY FULTON	TOTAL SHEETS 347	SHEET NO. 292
CONTRACT NO. 88795			ILLINOIS FED. AID PROJECT	