


SURVEYED BY _____
 PLOTTED BY _____
 NOTE BOOK NO. _____
 AREAS CHECKED _____
 NO. _____

SURVEYED BY _____
 PLOTTED BY _____
 NOTE BOOK NO. _____
 AREAS CHECKED _____
 NO. _____

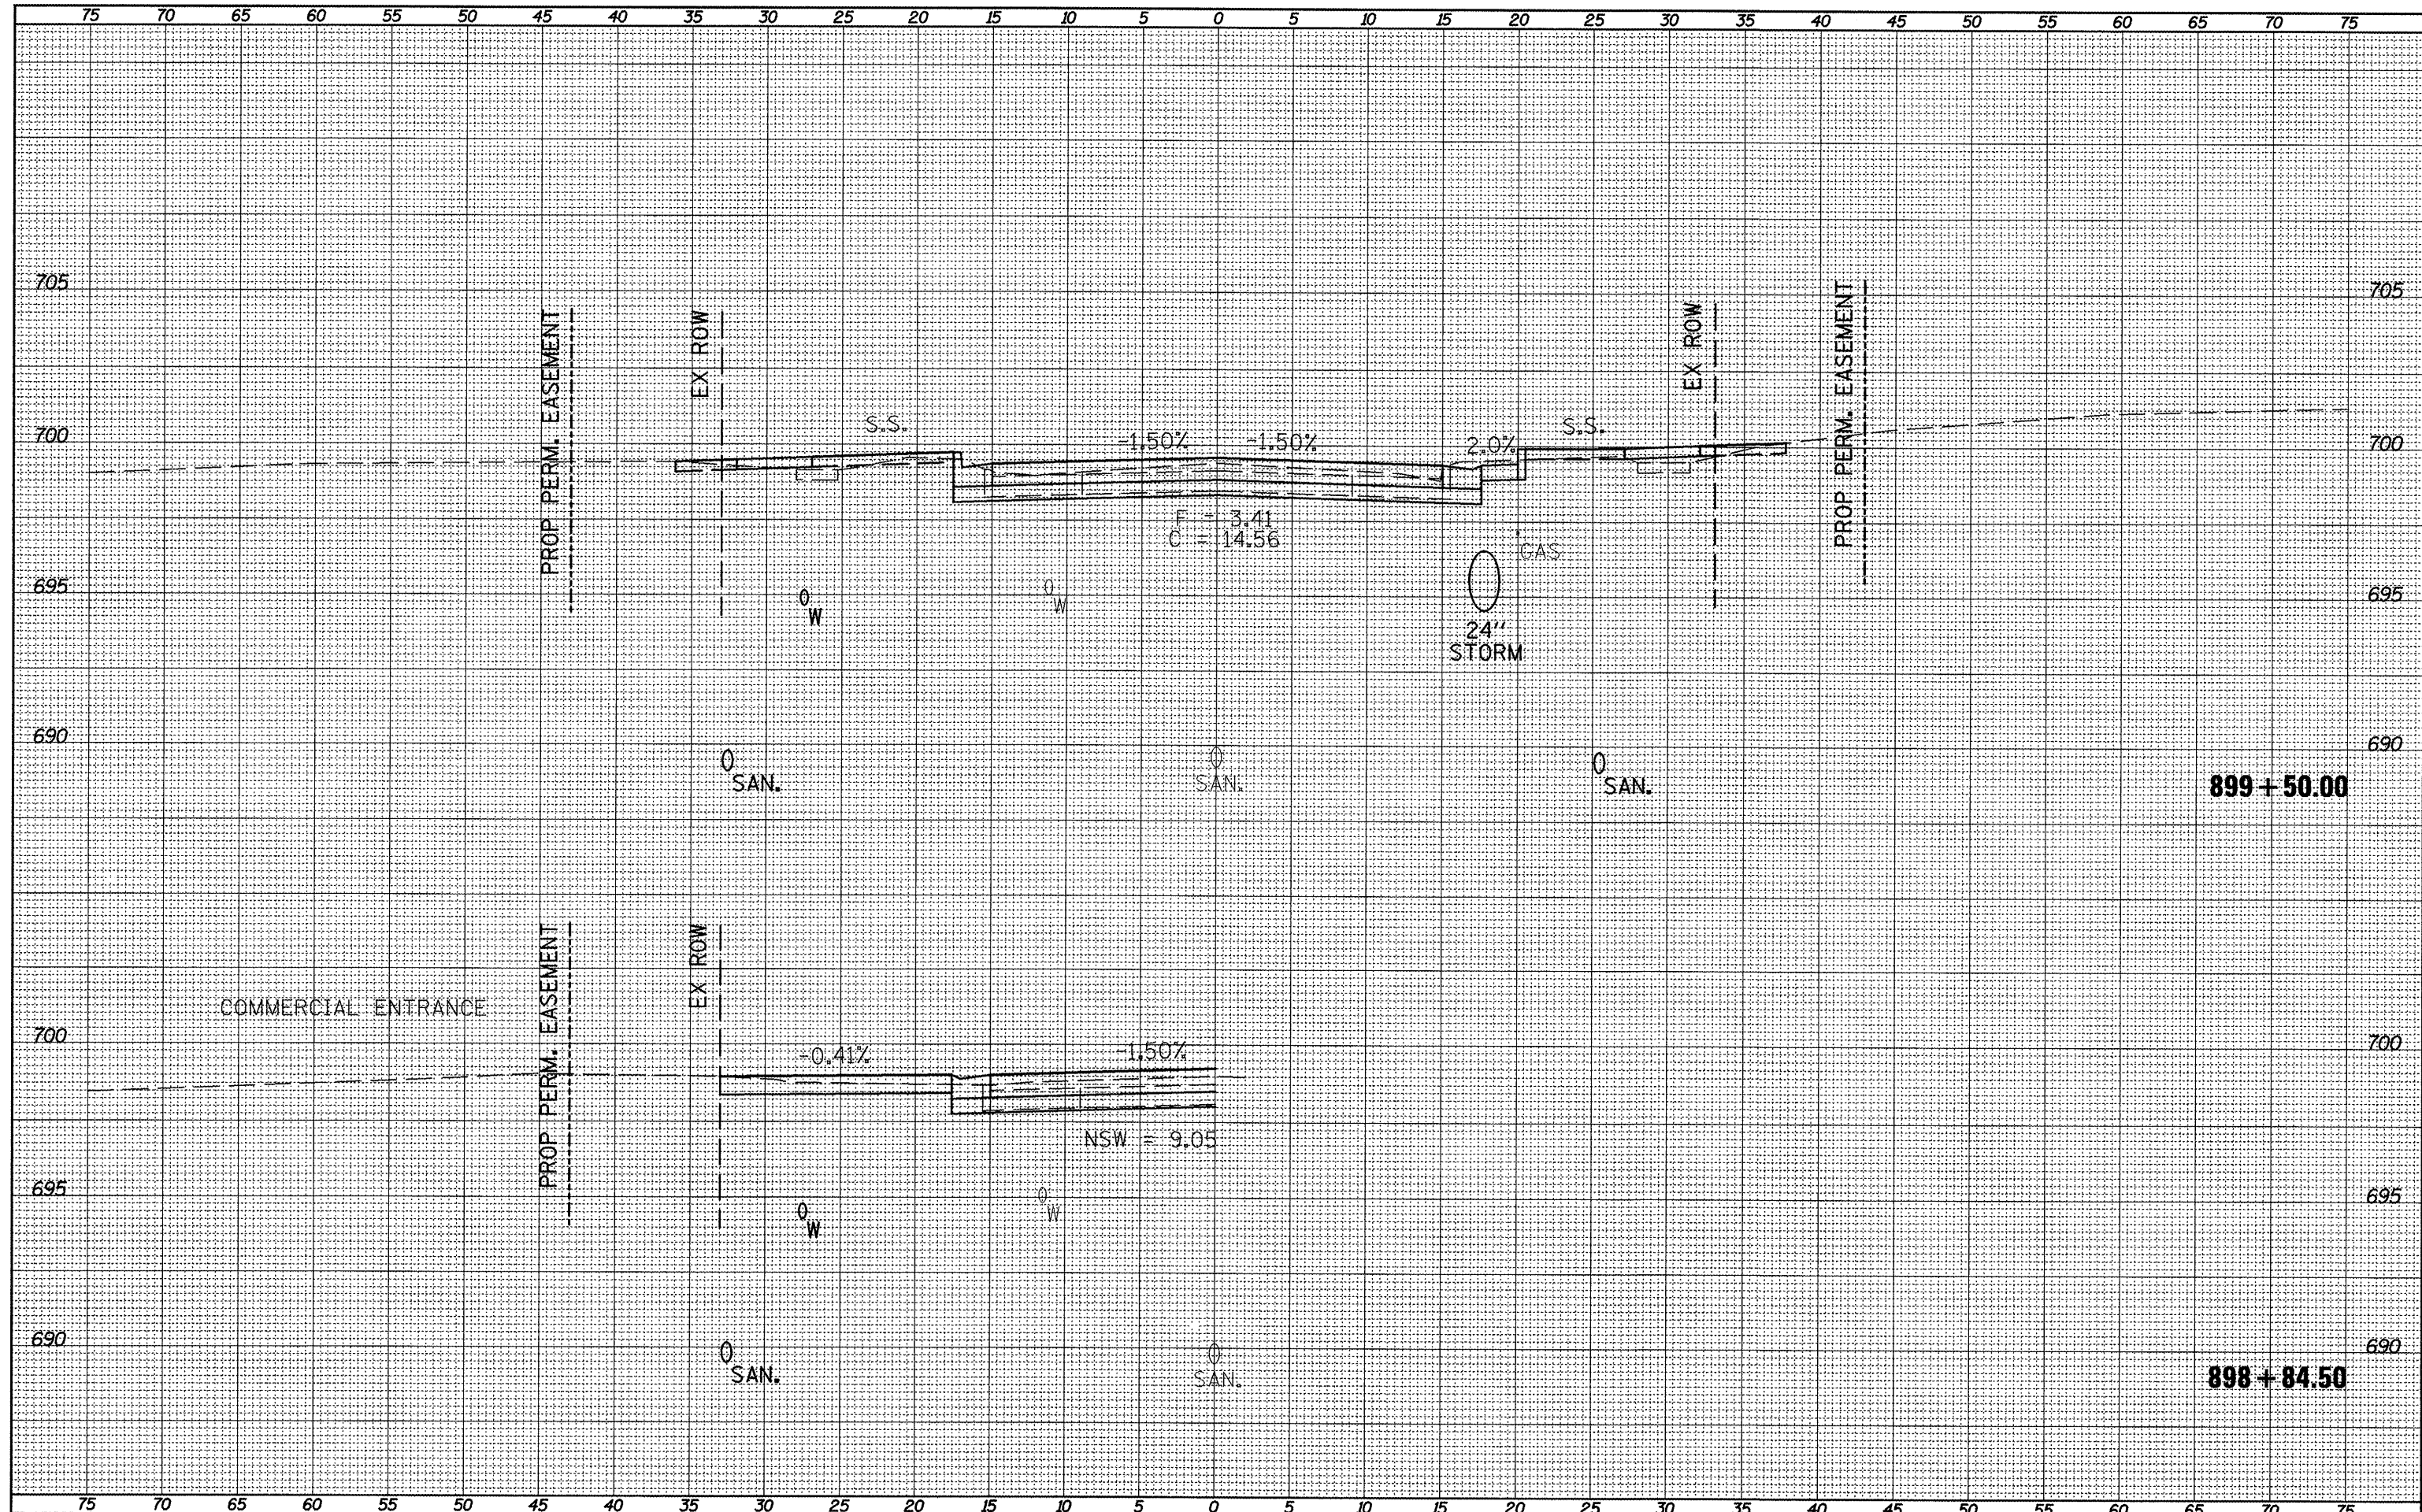

FILE NAME = xsect.sht.dgn	USER NAME = horakj	DESIGNED -	REVISED -	STATE OF ILLINOIS DEPARTMENT OF TRANSPORTATION	CROSS SECTIONS	F.A.P. RTE. 317	SECTION 16W-1,RS-3	COUNTY FULTON	TOTAL SHEETS 347	SHEET NO. 244	
	PLOT SCALE = 10.0457' / in.	DRAWN -	REVISED -			SCALE:	SHEET NO. OF SHEETS	STA. 898+84.50 TO STA. 899+50.00	CONTRACT NO. 88795		ILLINOIS FED. AID PROJECT
	PLOT DATE = 3/21/2012	CHECKED -	REVISED -								
		DATE -	REVISED -								