


SURVEYED	PLOTTED
SURVEY	TEMPLATE
NOTE BOOK	AREAS CHECKED
NO.	

SURVEYED	PLOTTED
SURVEY	TEMPLATE
NOTE BOOK	AREAS CHECKED
NO.	

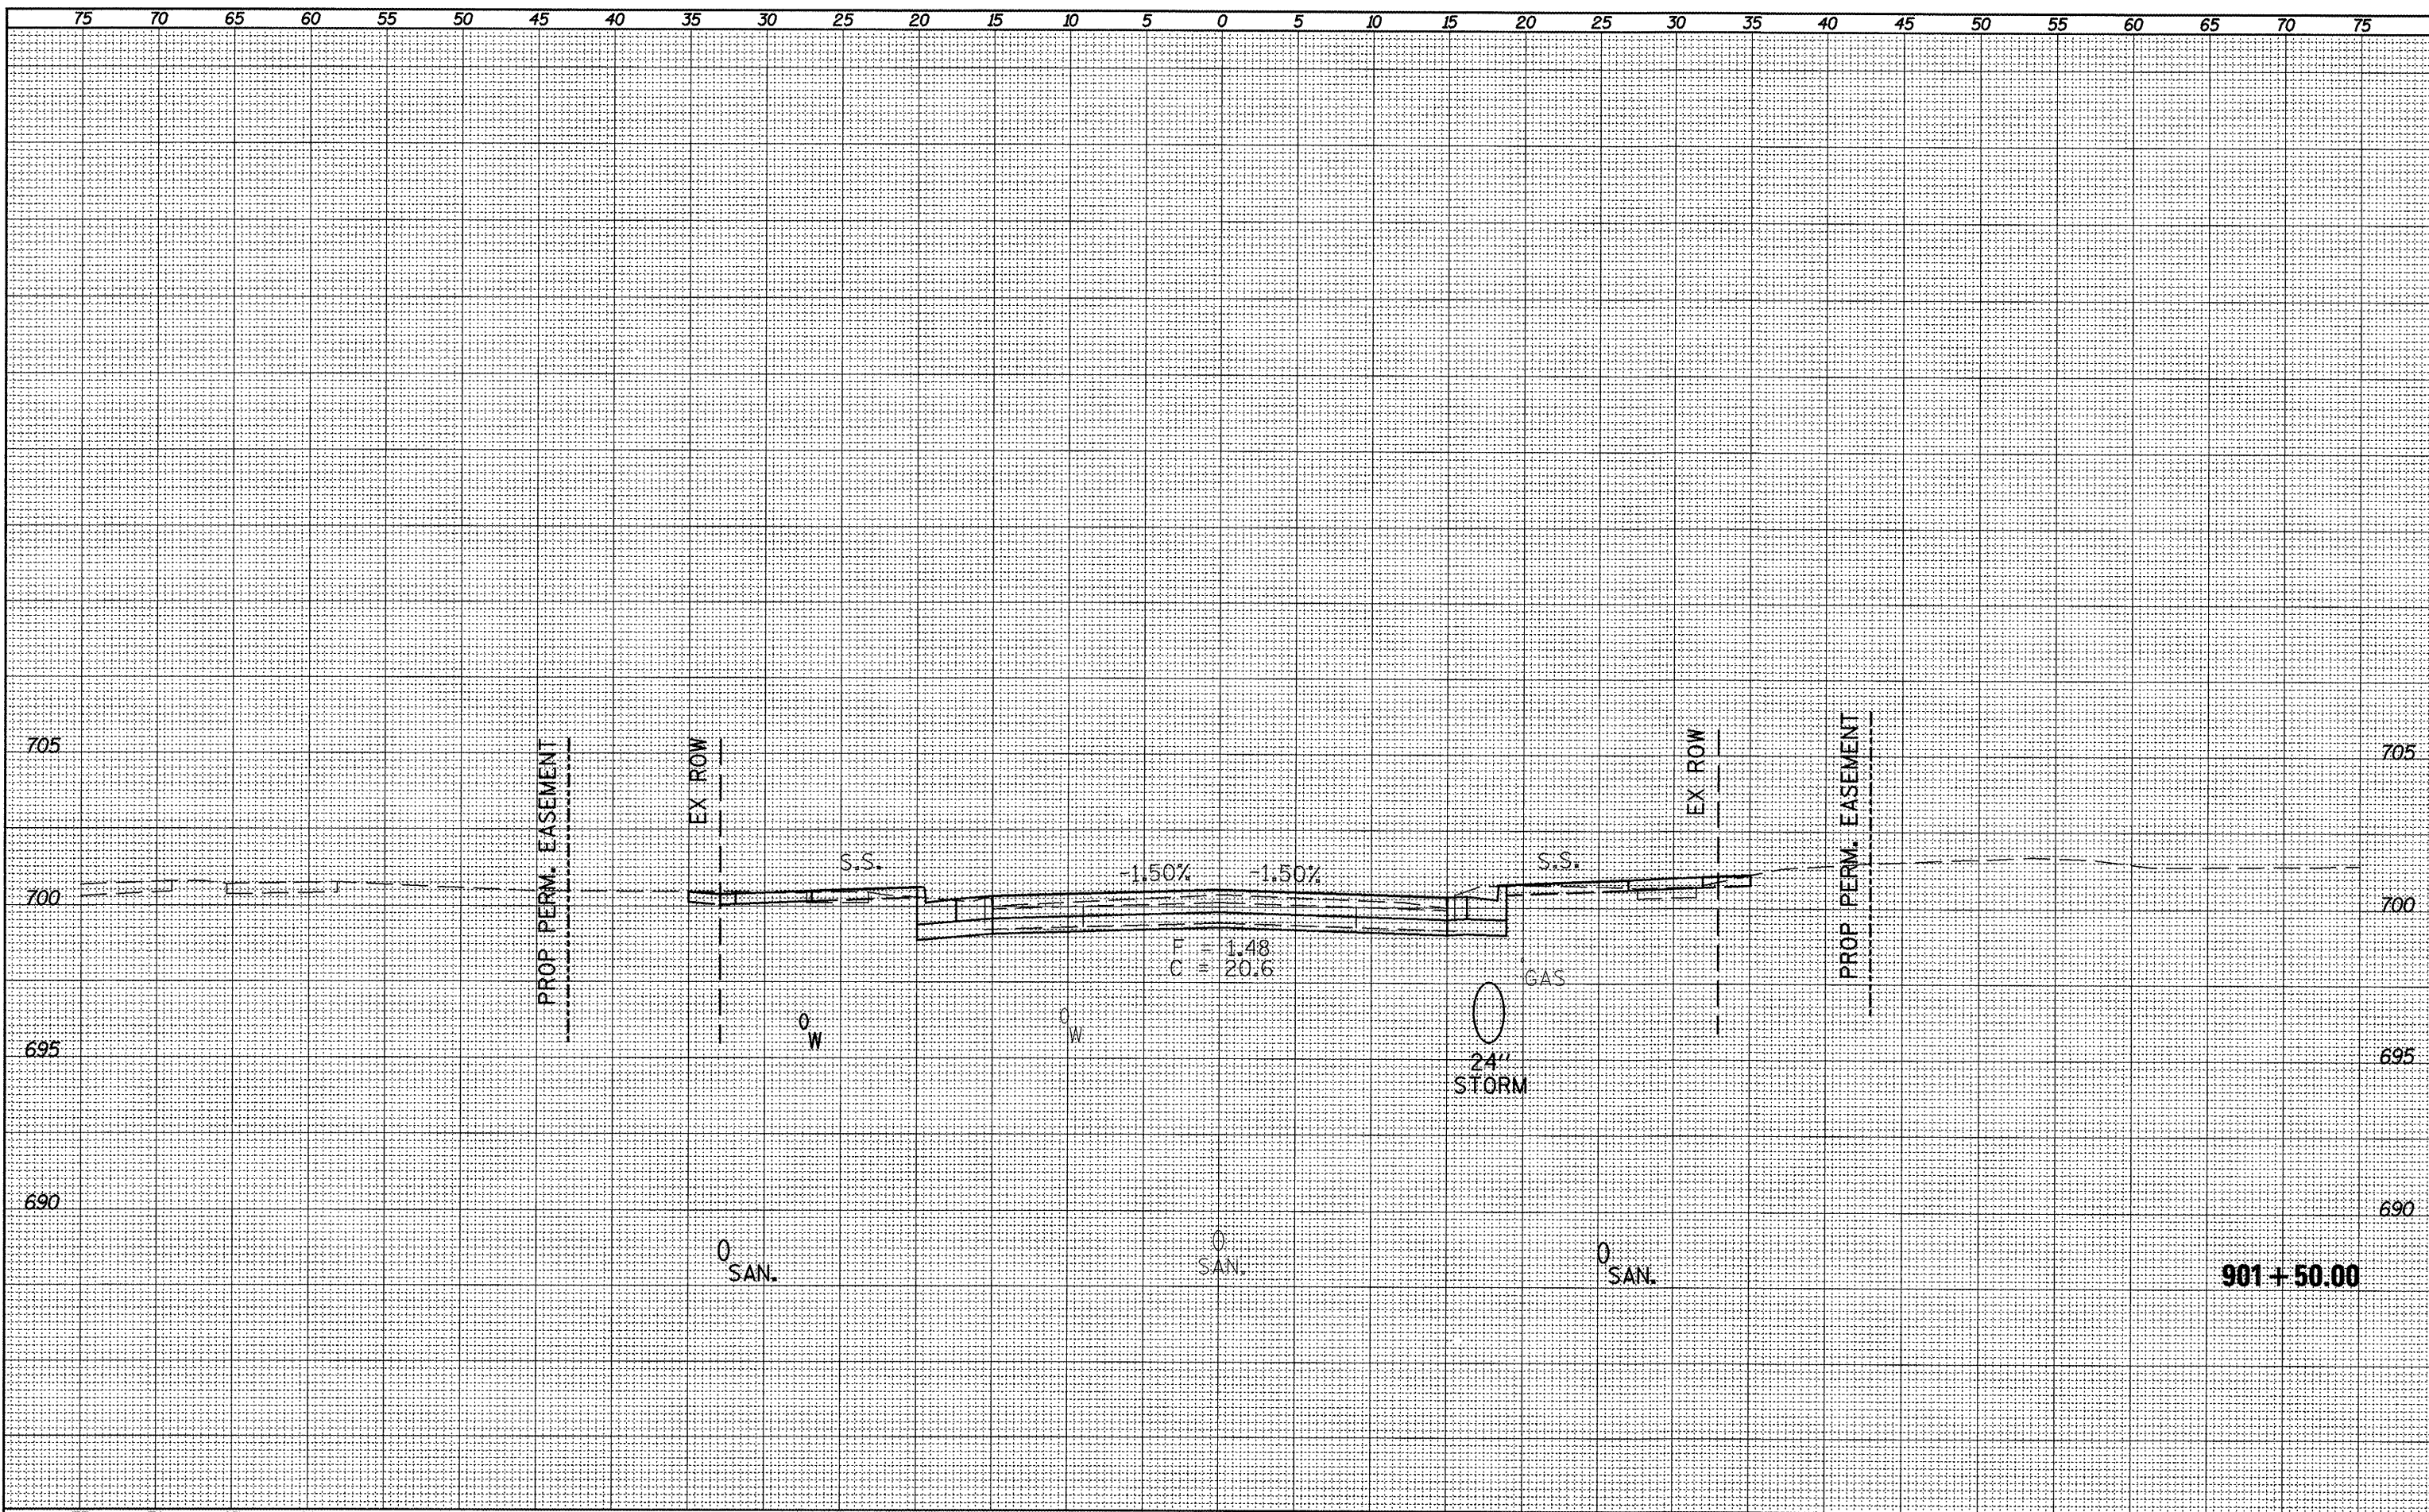

FILE NAME = xsect.shtdgn	USER NAME = horatkj	DESIGNED -	REVISED -	STATE OF ILLINOIS DEPARTMENT OF TRANSPORTATION	CROSS SECTIONS	SCALE:	SHEET NO. OF SHEETS	STA. 901+50.00 TO STA. 901+50.00	ILLINOIS FED. AID PROJECT
		DRAWN -	REVISED -						
		CHECKED -	REVISED -						
		DATE -	REVISED -						

901+50.00

F.A.P. RTE. 317	SECTION 16W-1,RS-3	COUNTY FULTON	TOTAL SHEETS 347	SHEET NO. 218
			CONTRACT NO. 88795	