


NO.	DATE	REVISIONS

NO.	DATE	REVISIONS

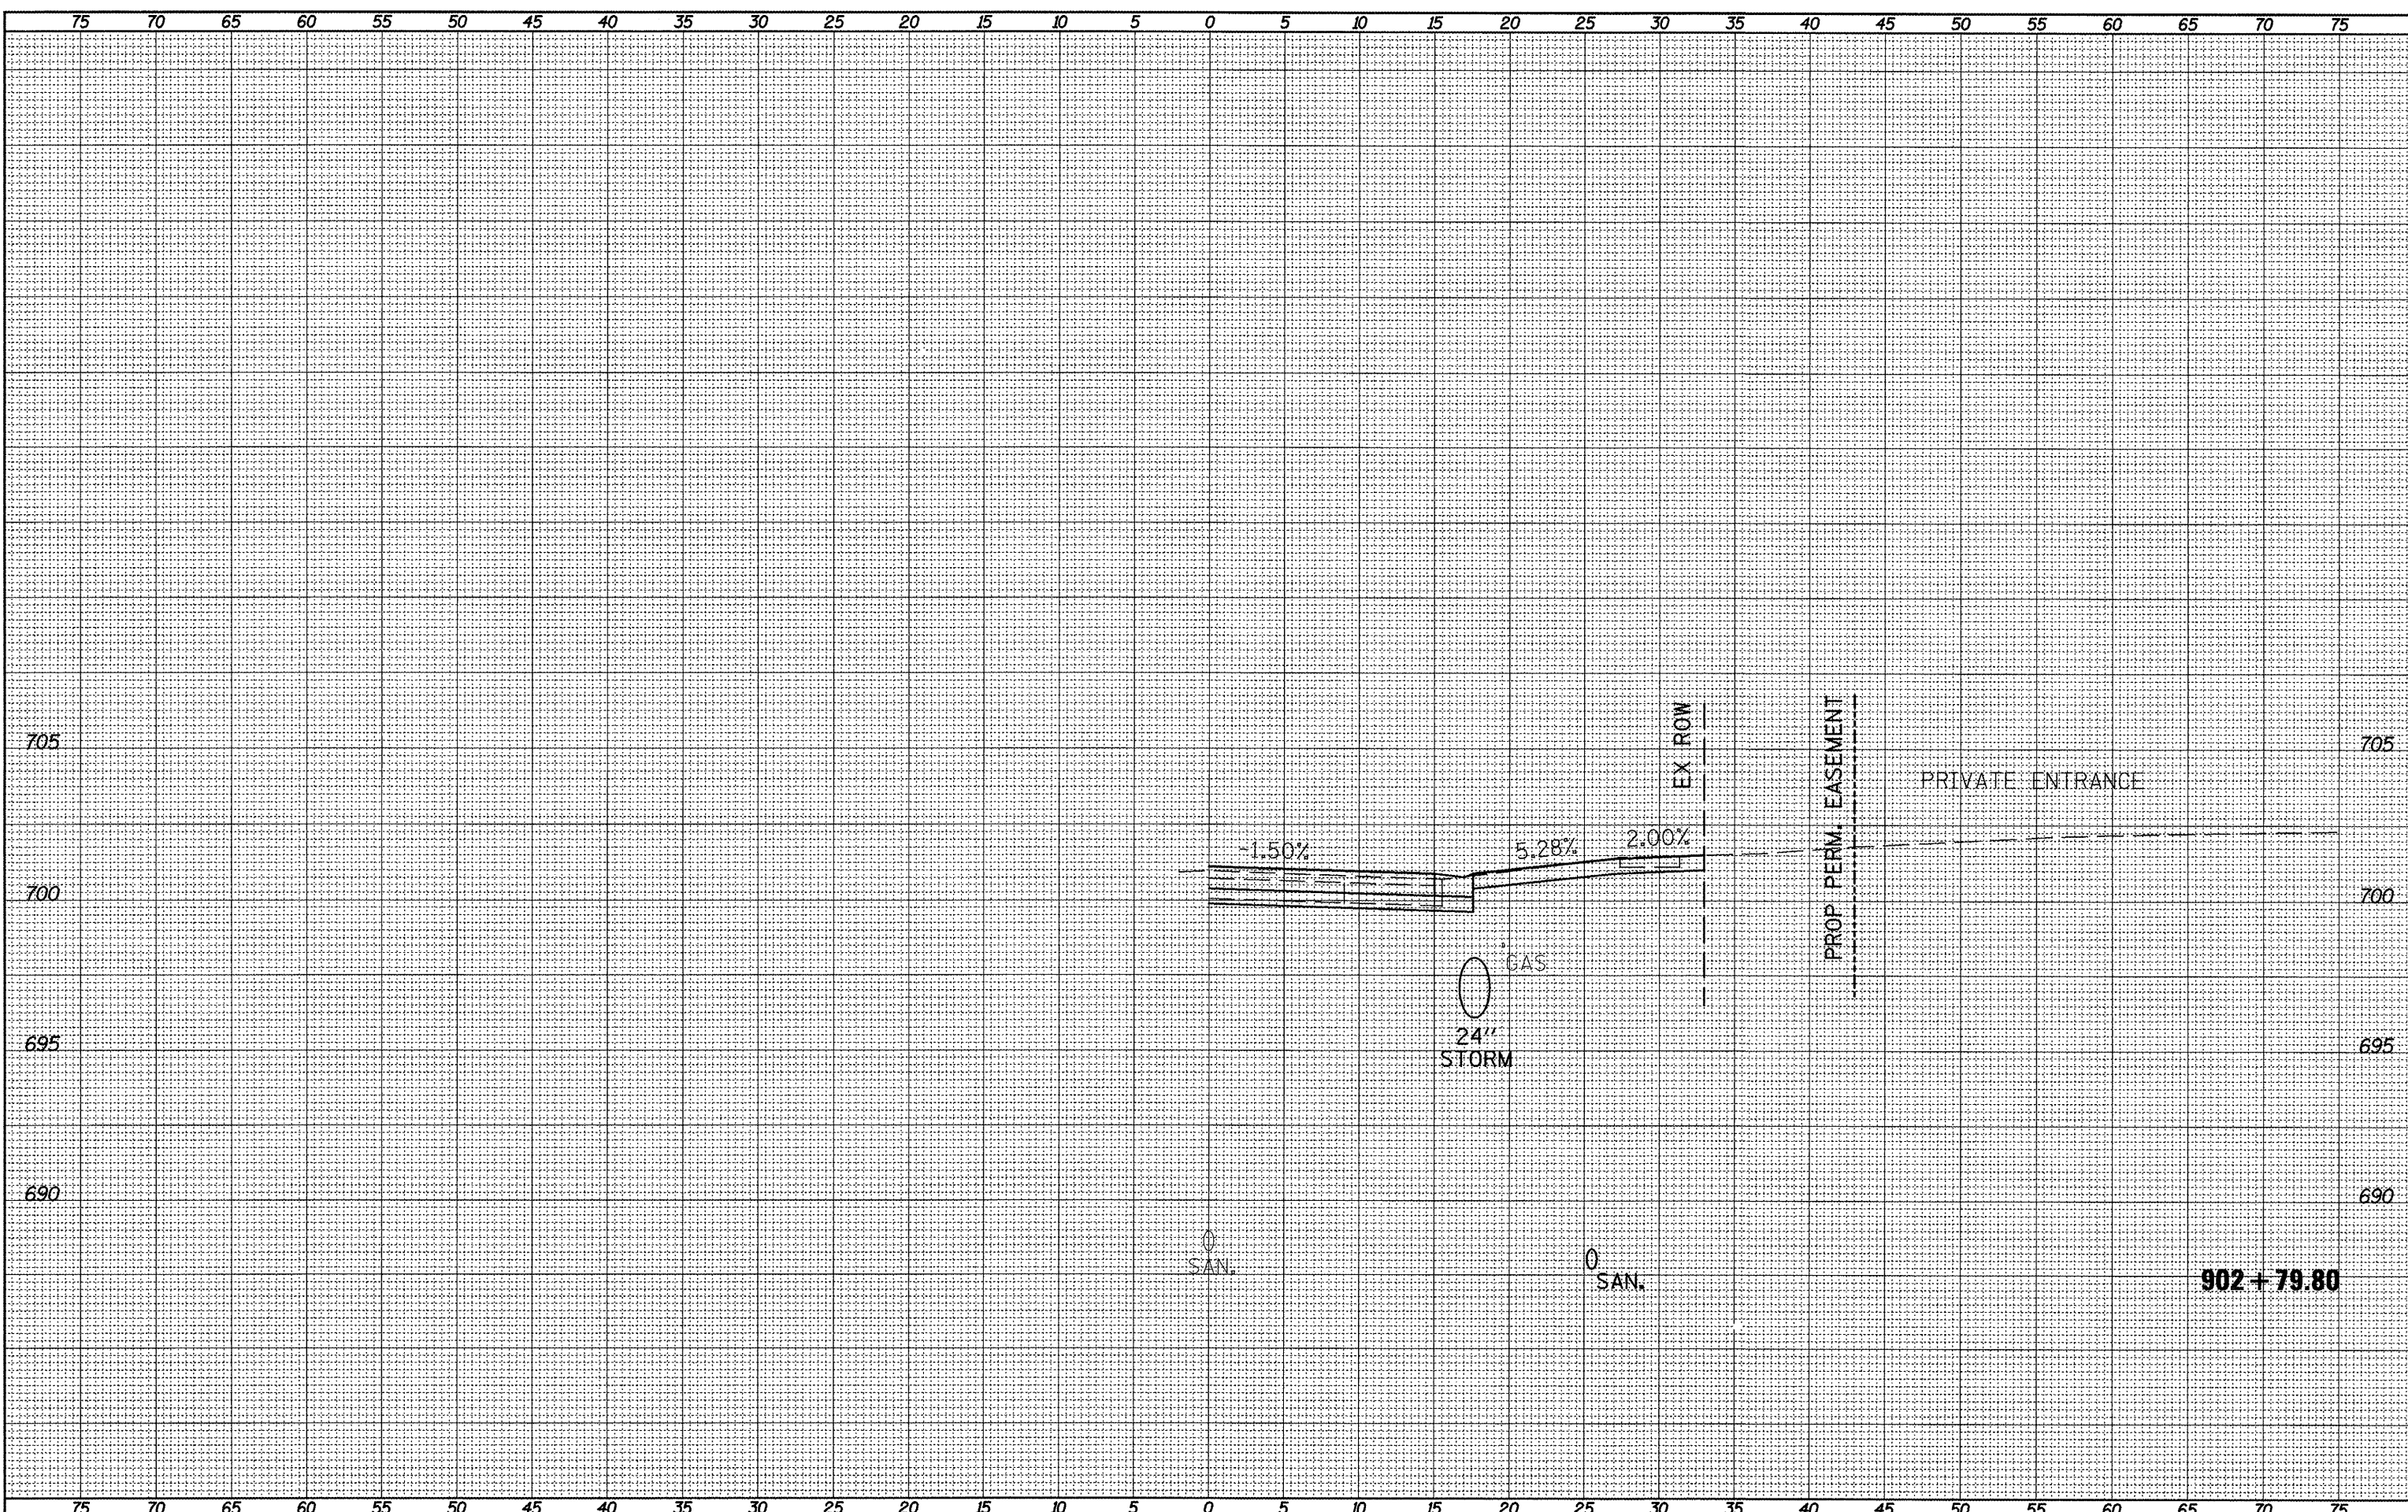

FILE NAME = ssect_sht.dgn

USER NAME = horstkj
 PLOT SCALE = 18.0457' / 1" =
 PLOT DATE = 3/21/2012

DESIGNED -	REVISED -
DRAWN -	REVISED -
CHECKED -	REVISED -
DATE -	REVISED -

**STATE OF ILLINOIS
 DEPARTMENT OF TRANSPORTATION**

CROSS SECTIONS

SCALE: SHEET NO. OF SHEETS STA. 902+79.80 TO STA. 902+79.80

F.A.P. RTE.	SECTION	COUNTY	TOTAL SHEETS	SHEET NO.
317	16W-1,RS-3	FULTON	347	252
CONTRACT NO. 88795			ILLINOIS FED. AID PROJECT	

902+79.80