


SURVEY NO. _____
 SURVEY DATE _____
 SURVEYOR _____
 CHECKED BY _____
 DATE _____
 SCALE _____
 SHEET NO. _____ OF _____ SHEETS
 STA. _____ TO STA. _____
 PROJECT NAME _____
 CONTRACT NO. _____
 COUNTY _____
 SECTION _____
 TOTAL SHEETS _____
 SHEET NO. _____
 CONTRACT NO. _____
 ILLINOIS FED. AID PROJECT

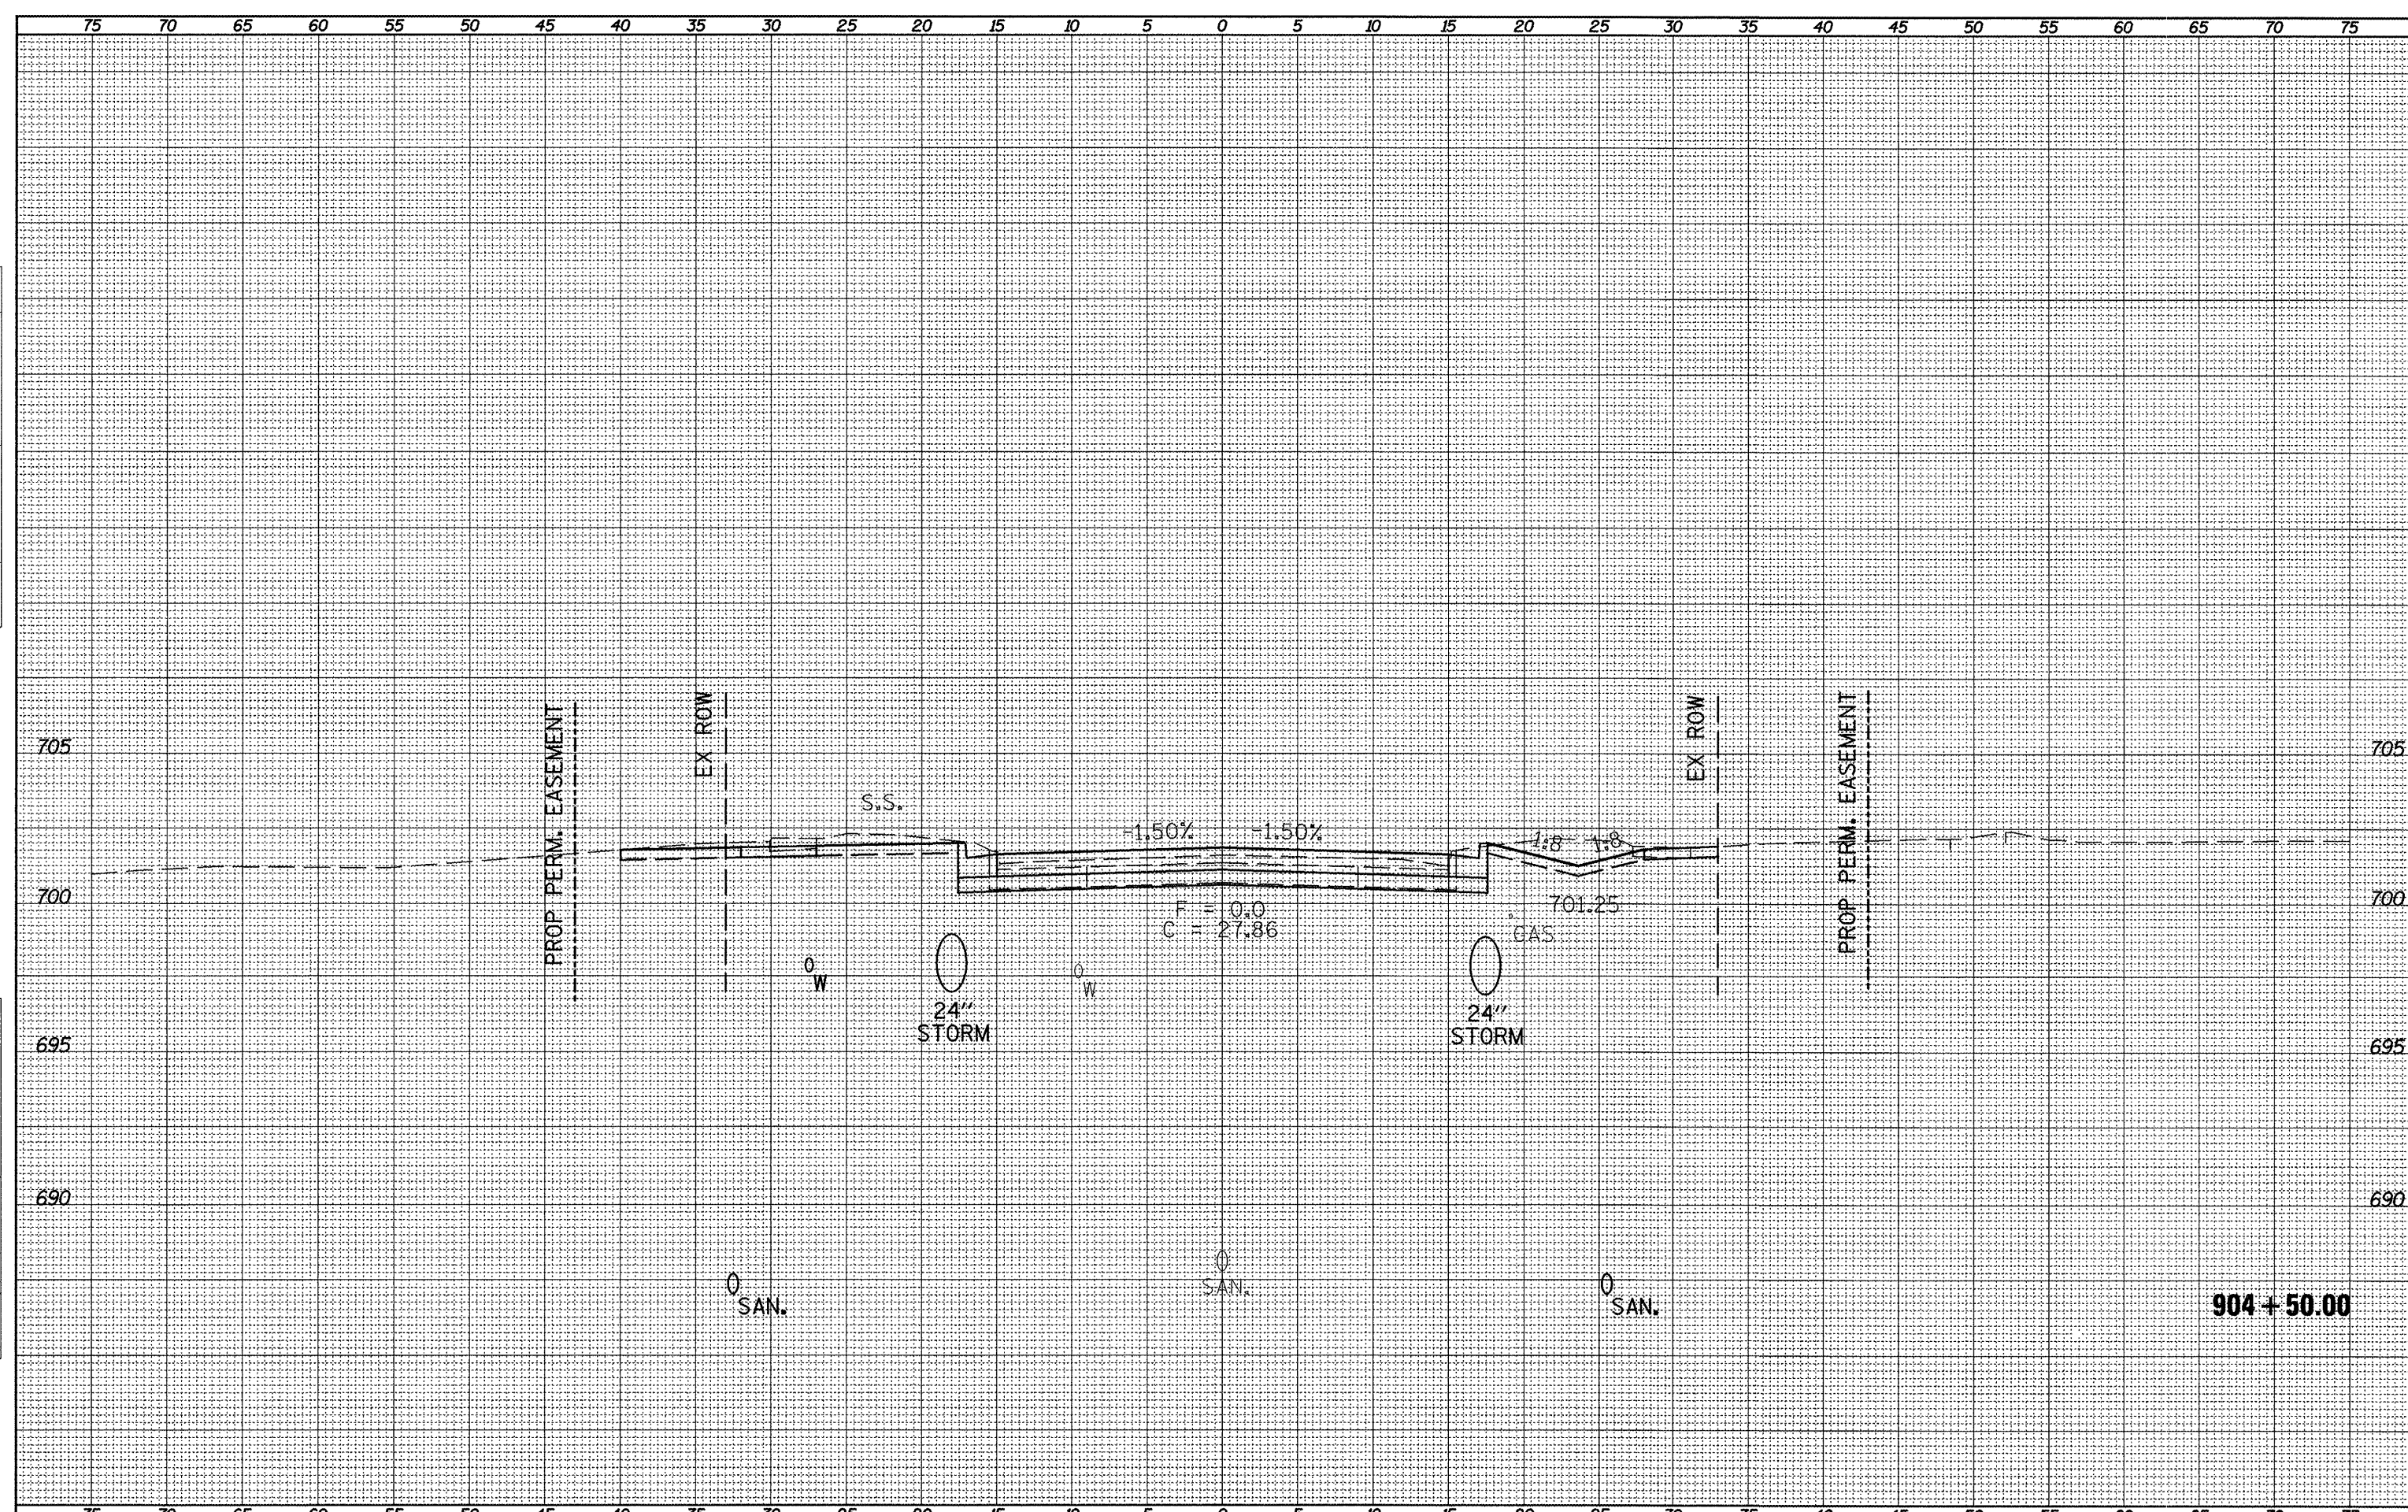

FILE NAME = xssect_sht.dgn	USER NAME = horstkj	DESIGNED -	REVISED -	STATE OF ILLINOIS DEPARTMENT OF TRANSPORTATION	CROSS SECTIONS	R.A.P. - 317	SECTION 16W-1,RS-3	COUNTY FULTON	TOTAL SHEETS 347	SHEET NO. 257	
	PLOT SCALE = 10.0457' / in.	DRAWN -	REVISED -			SCALE:	SHEET NO. OF SHEETS	STA. 904+50.00 TO STA. 904+50.00	CONTRACT NO. 88795		ILLINOIS FED. AID PROJECT
	PLOT DATE = 3/21/2012	CHECKED -	REVISED -								
		DATE -	REVISED -								