


SURVEY SHEET NO. _____
 PLOTTED BY _____
 DATE _____
 CHECKED BY _____
 NO. _____

SURVEY SHEET NO. _____
 PLOTTED BY _____
 DATE _____
 CHECKED BY _____
 NO. _____

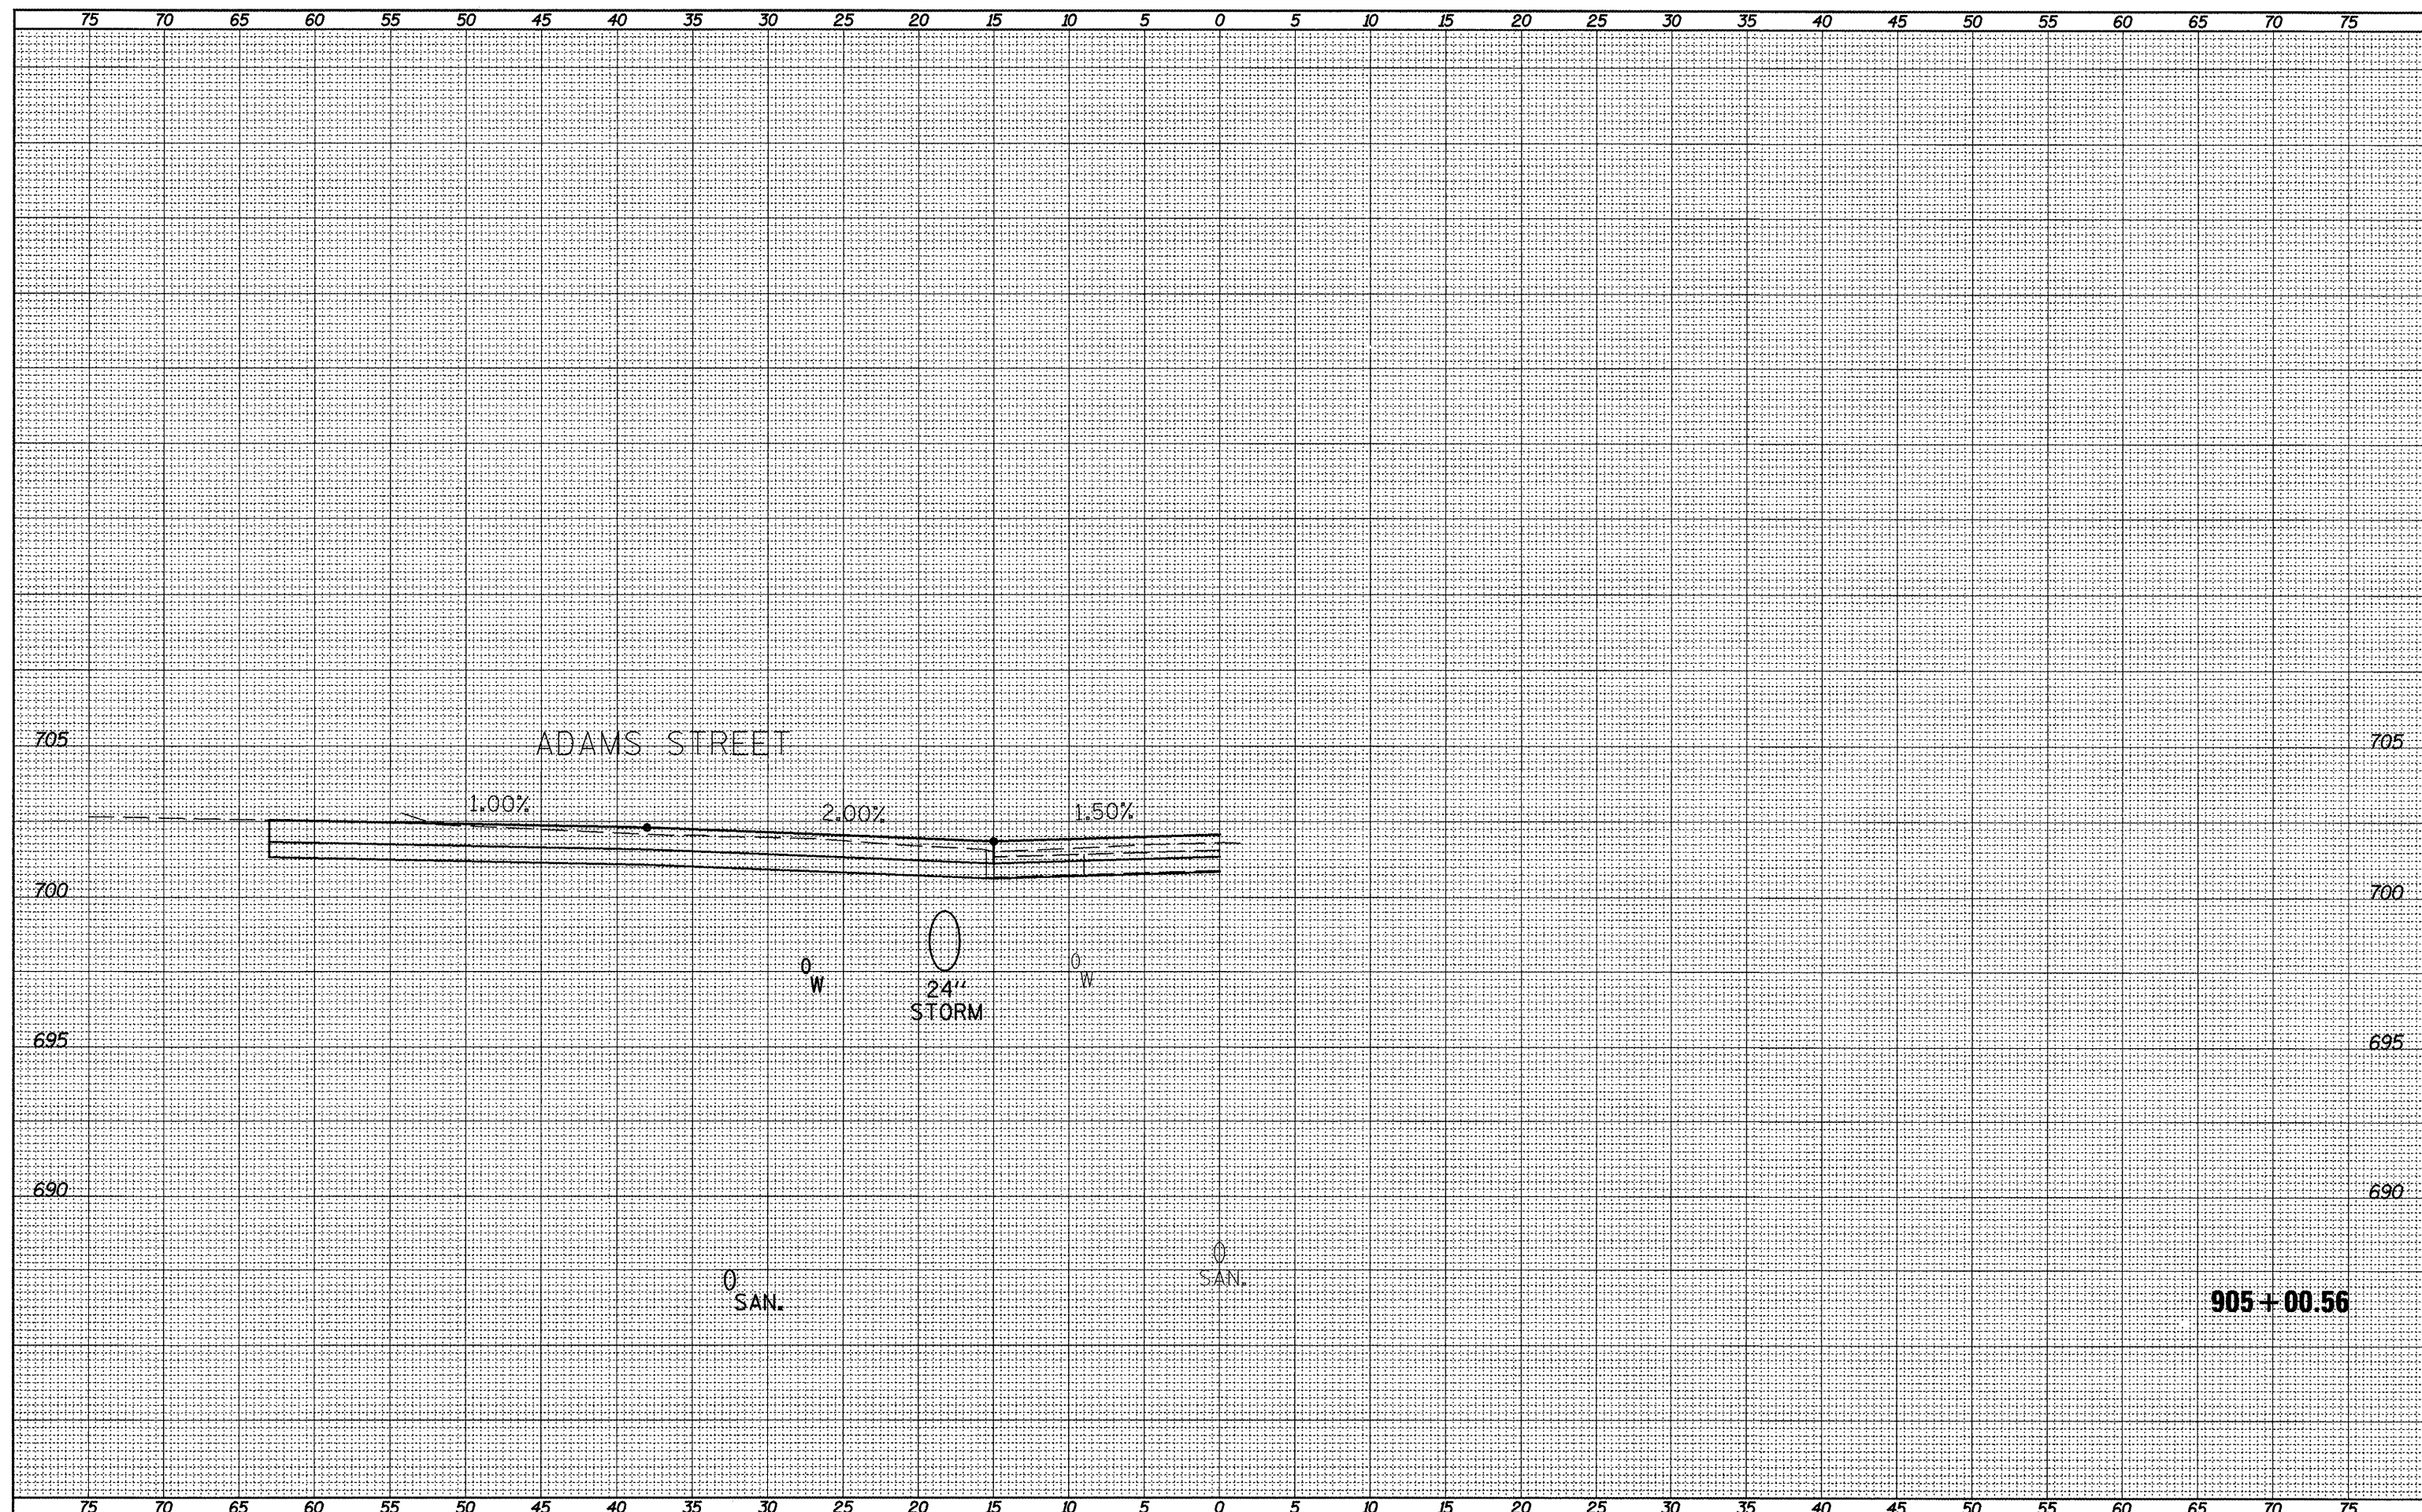

FILE NAME = xsect_sht.dgn
 USER NAME = horst.j
 PLOT SCALE = 18.0457' / 1"

DESIGNED -
 DRAWN -
 CHECKED -
 DATE -

REVISED -
 REVISED -
 REVISED -
 REVISED -

STATE OF ILLINOIS
 DEPARTMENT OF TRANSPORTATION

CROSS SECTIONS
 SCALE: SHEET NO. OF SHEETS STA. 905+00.56 TO STA. 905+00.56

F.A.P. RTE. 317	SECTION 16W-LRS-3	COUNTY FULTON	TOTAL SHEETS NO. 347	SHEET NO. 259
CONTRACT NO. 88795			ILLINOIS FED. AID PROJECT	