


75 70 65 60 55 50 45 40 35 30 25 20 15 10 5 0 5 10 15 20 25 30 35 40 45 50 55 60 65 70 75

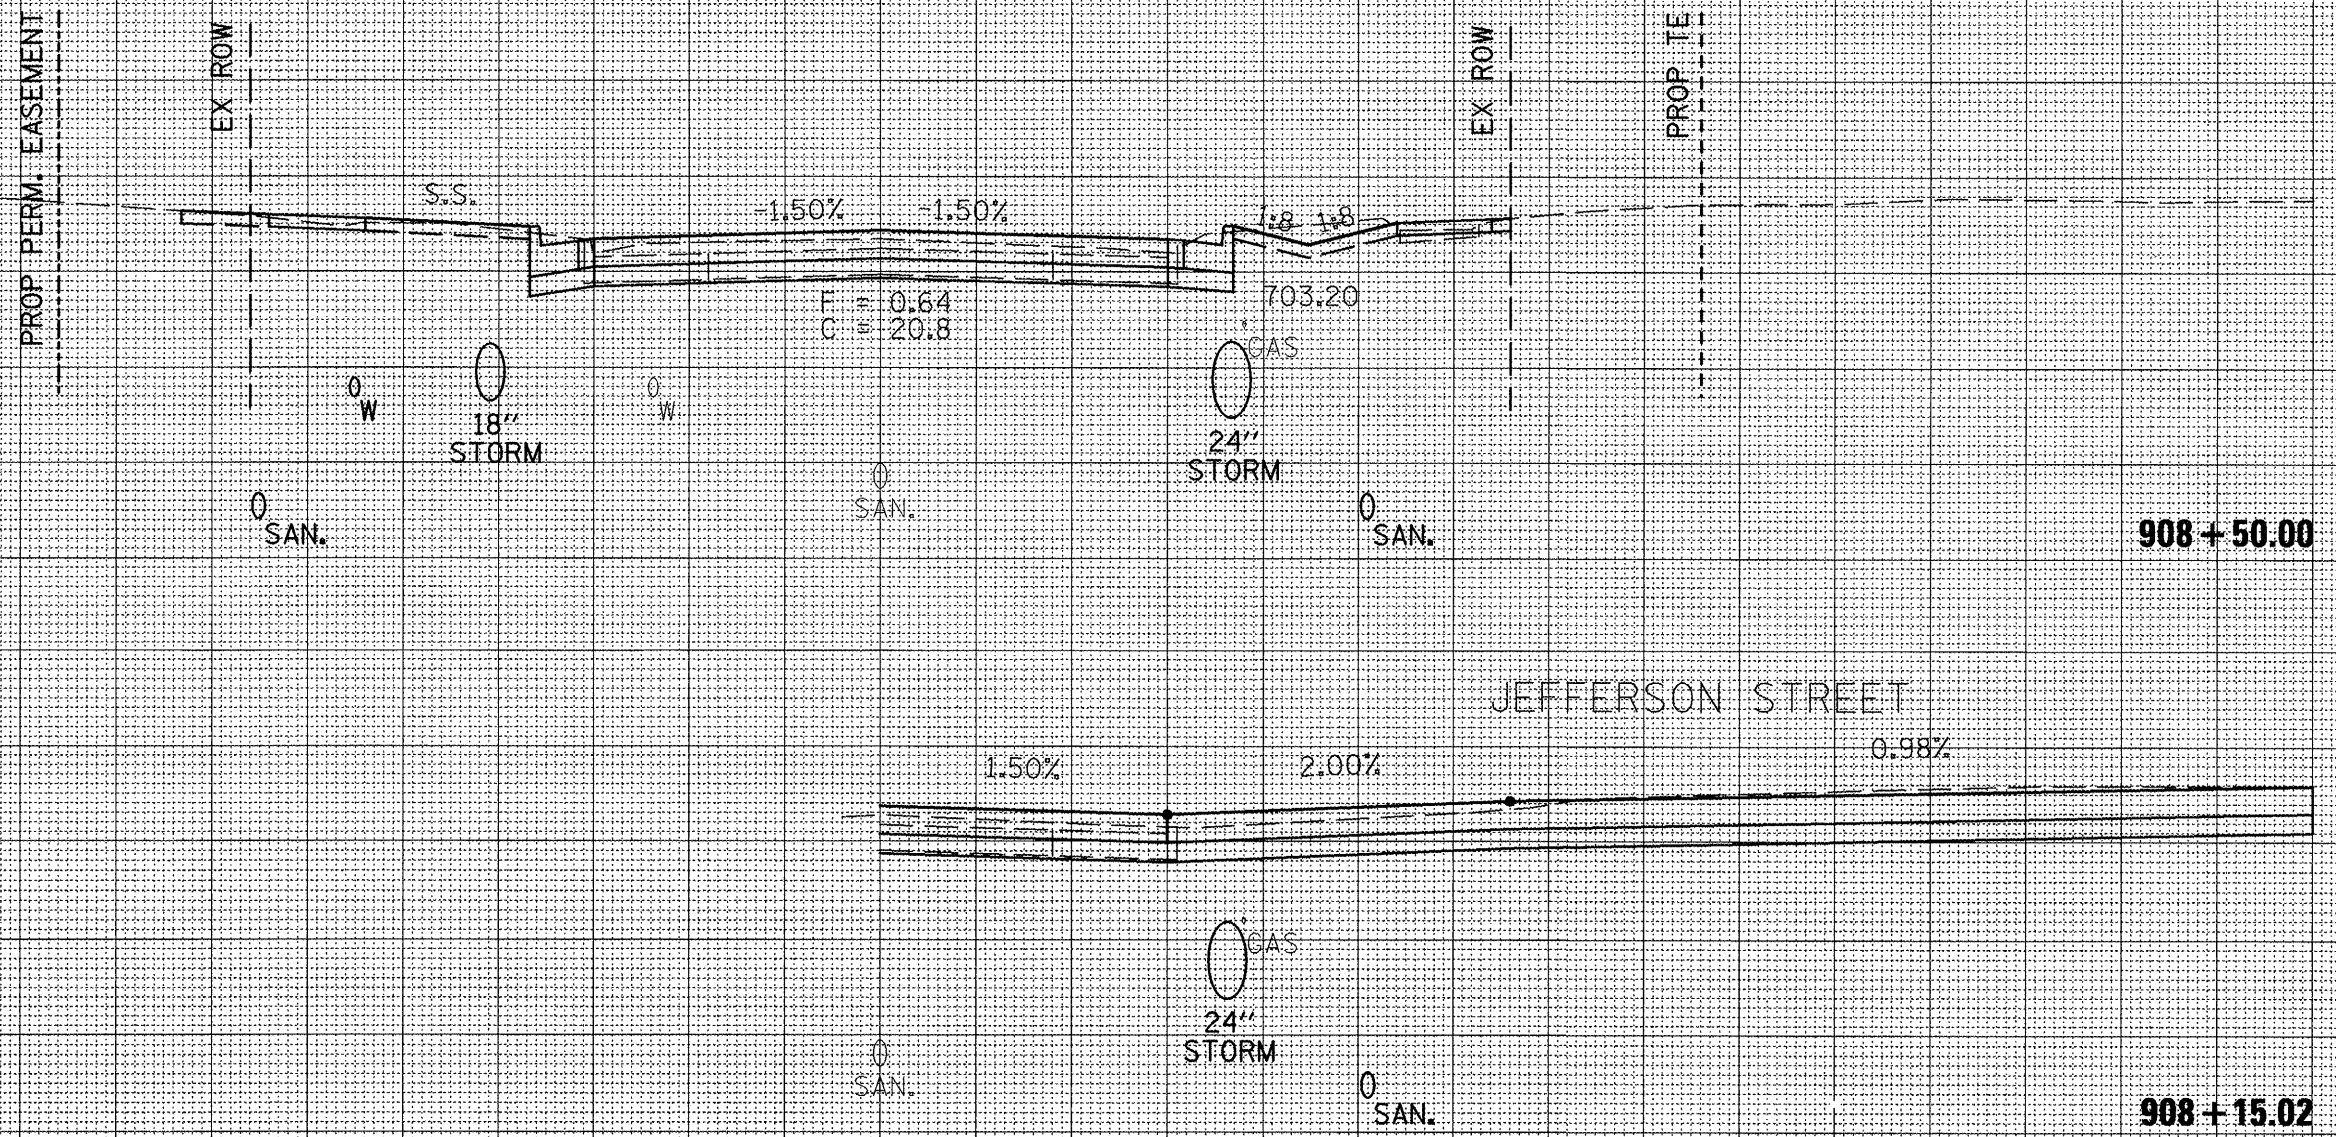

NOTE BOOK NO. DATE AREAS CHECKED

NOTE BOOK NO. DATE AREAS CHECKED

FILE NAME = xsect_sht.dgn	USER NAME = horstkj	DESIGNED -	REVISED -	<b>STATE OF ILLINOIS DEPARTMENT OF TRANSPORTATION</b>	<b>CROSS SECTIONS</b>			F.A.P. RTE. 317	SECTION 16W-1,RS-3	COUNTY FULTON	TOTAL SHEETS 347	SHEET NO. 264	
PLOT SCALE = 10.0457' / in.	CHECKED -	REVISED -	REVISED -		SCALE:	SHEET NO. OF SHEETS	STA. 908+15.02 TO STA. 908+50.00	CONTRACT NO. 88795		ILLINOIS FED. AID PROJECT			
PLOT DATE = 3/21/2012	DATE -	REVISED -	REVISED -										