


NOTE BOOK TEMPLATE AREAS CHECKED NO.

NOTE BOOK TEMPLATE AREAS CHECKED NO.

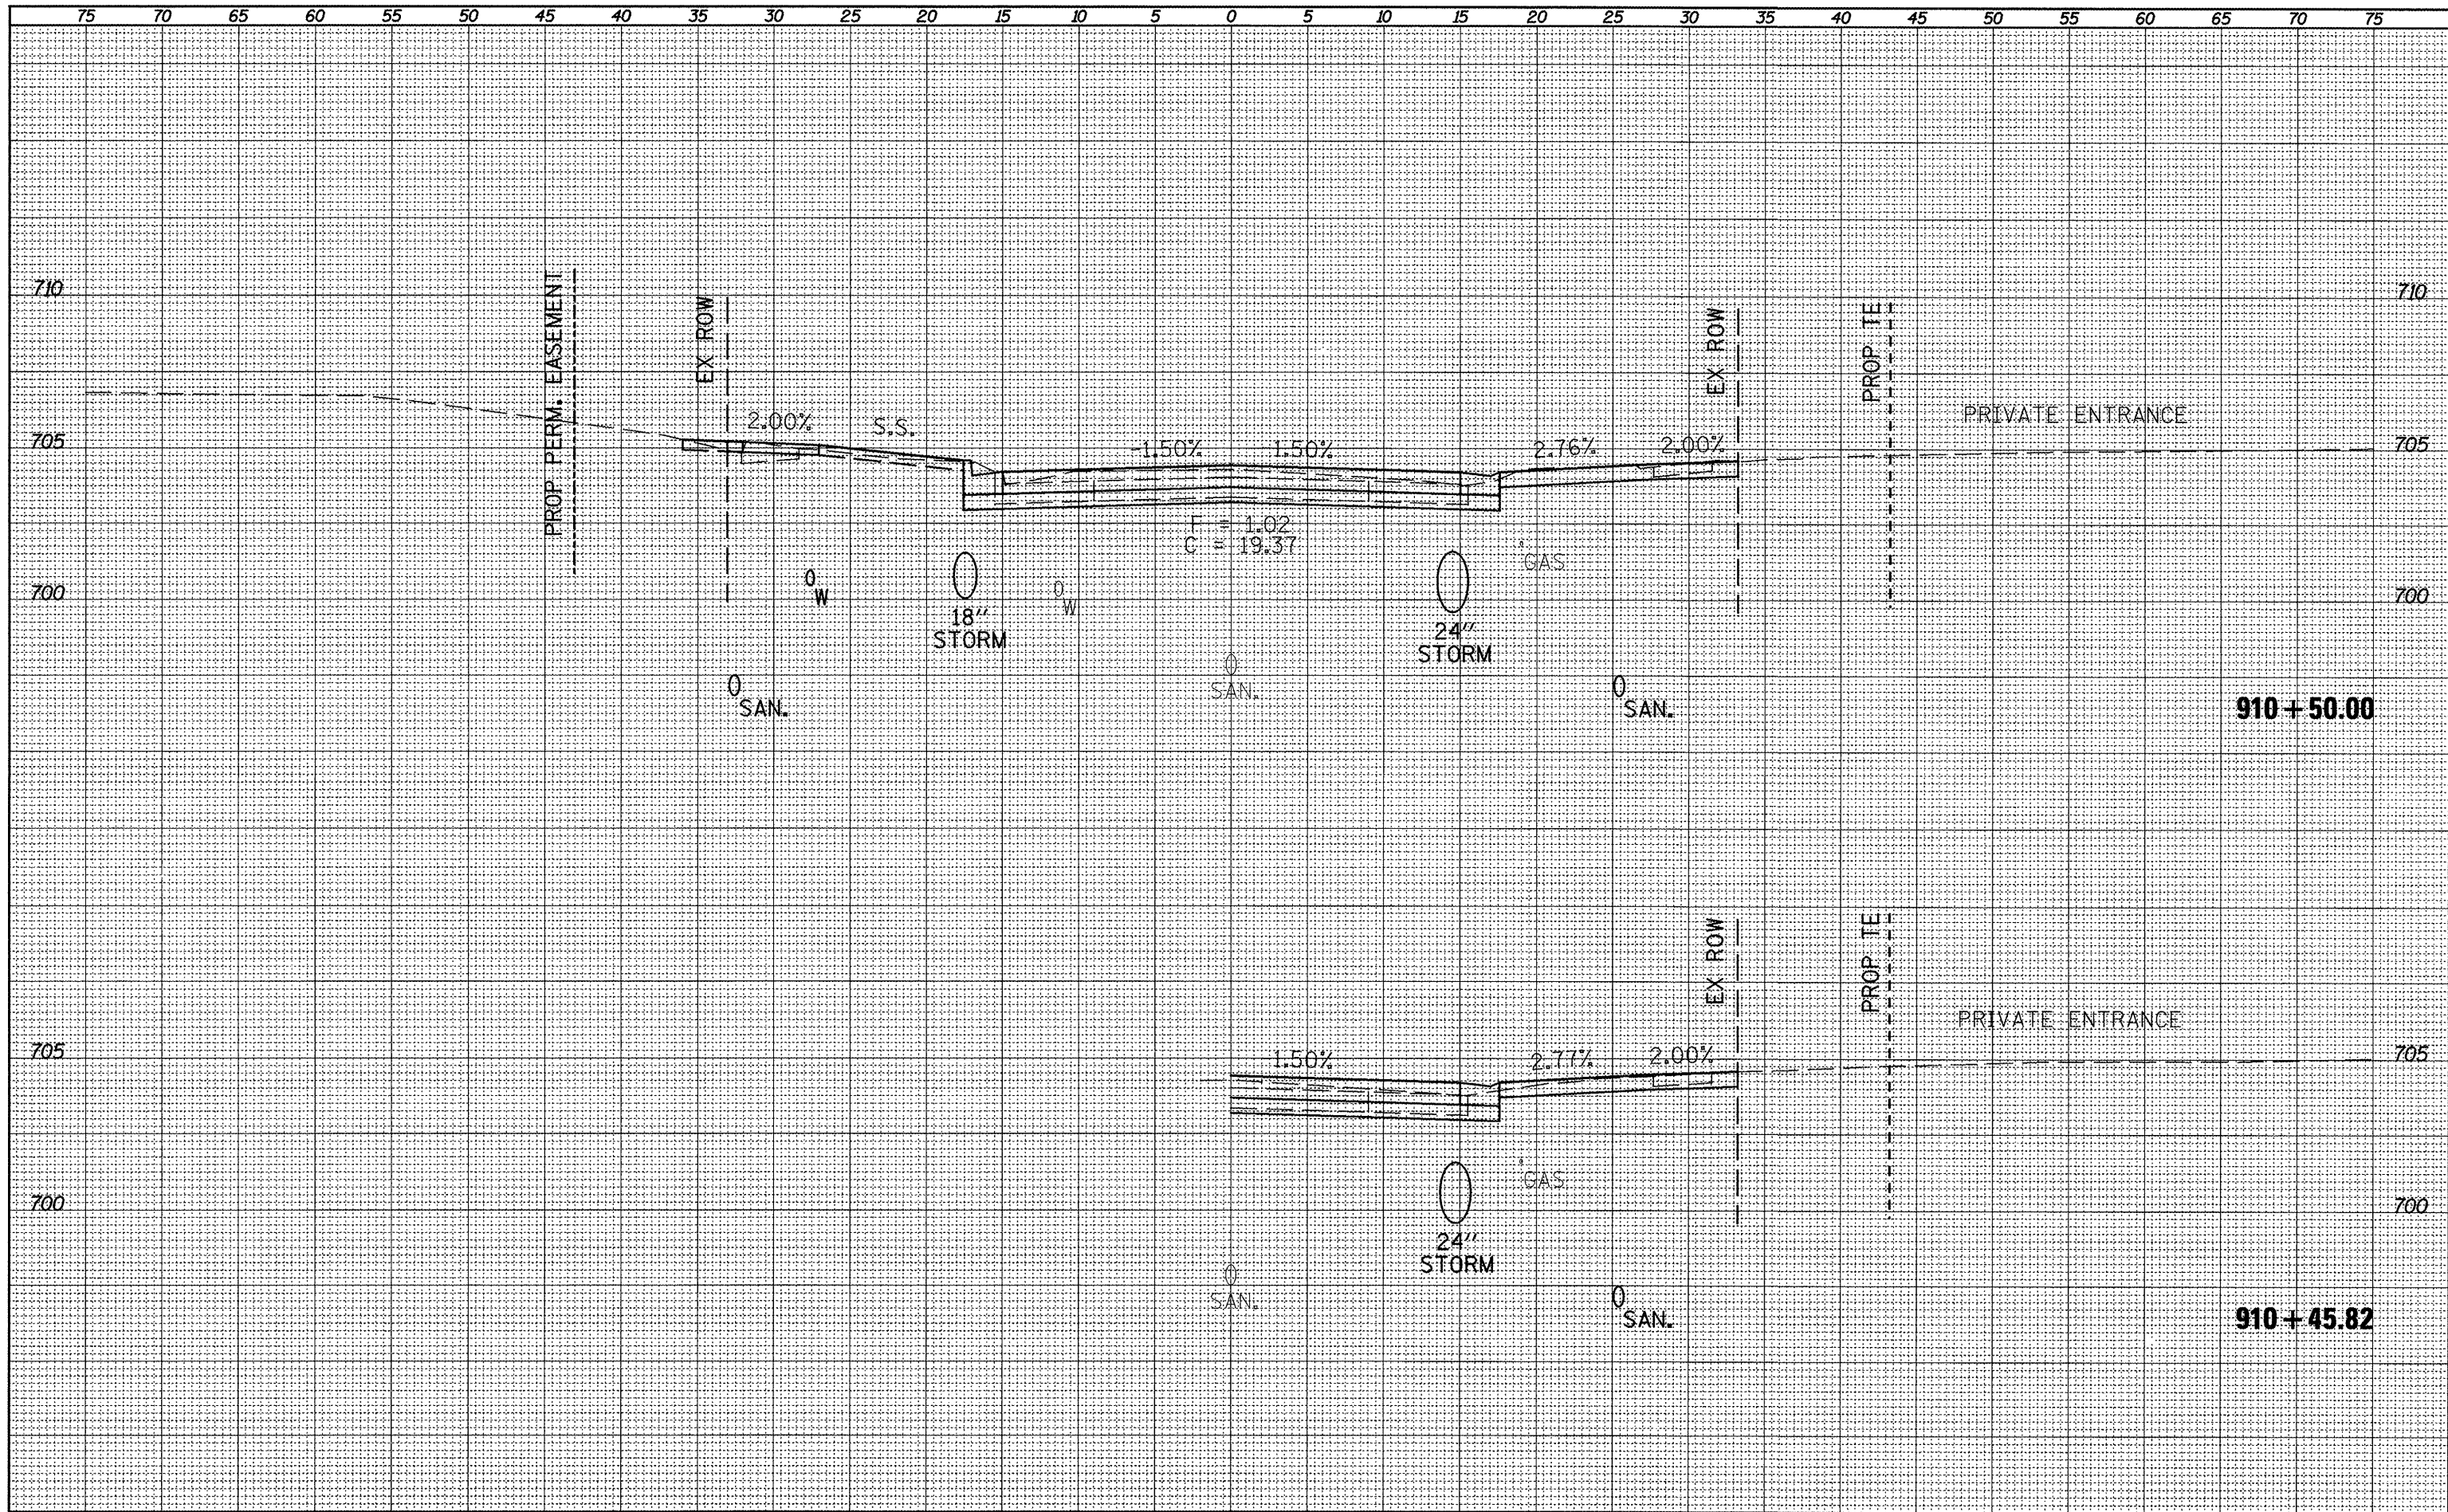

FILE NAME = xsect_sht.dgn	USER NAME = horst.j	DESIGNED -	REVISED -	STATE OF ILLINOIS DEPARTMENT OF TRANSPORTATION	CROSS SECTIONS	F.A.P. RTE. 317	SECTION 16W-1,RS-3	COUNTY FULTON	TOTAL SHEETS 347	SHEET NO. 267		
	PLOT SCALE = 10.0457' / 1" =	DRAWN -	REVISED -			SCALE:	SHEET NO. OF SHEETS	STA. 910+45.82	TO STA. 910+50.00	CONTRACT NO. 88795		
	PLOT DATE = 3/21/2012	CHECKED -	REVISED -			ILLINOIS FED. AID PROJECT						
		DATE -	REVISED -									