


PLOTTED  
 NOTE BOOK  
 TEMPLATE  
 AREAS CHECKED  
 NO.

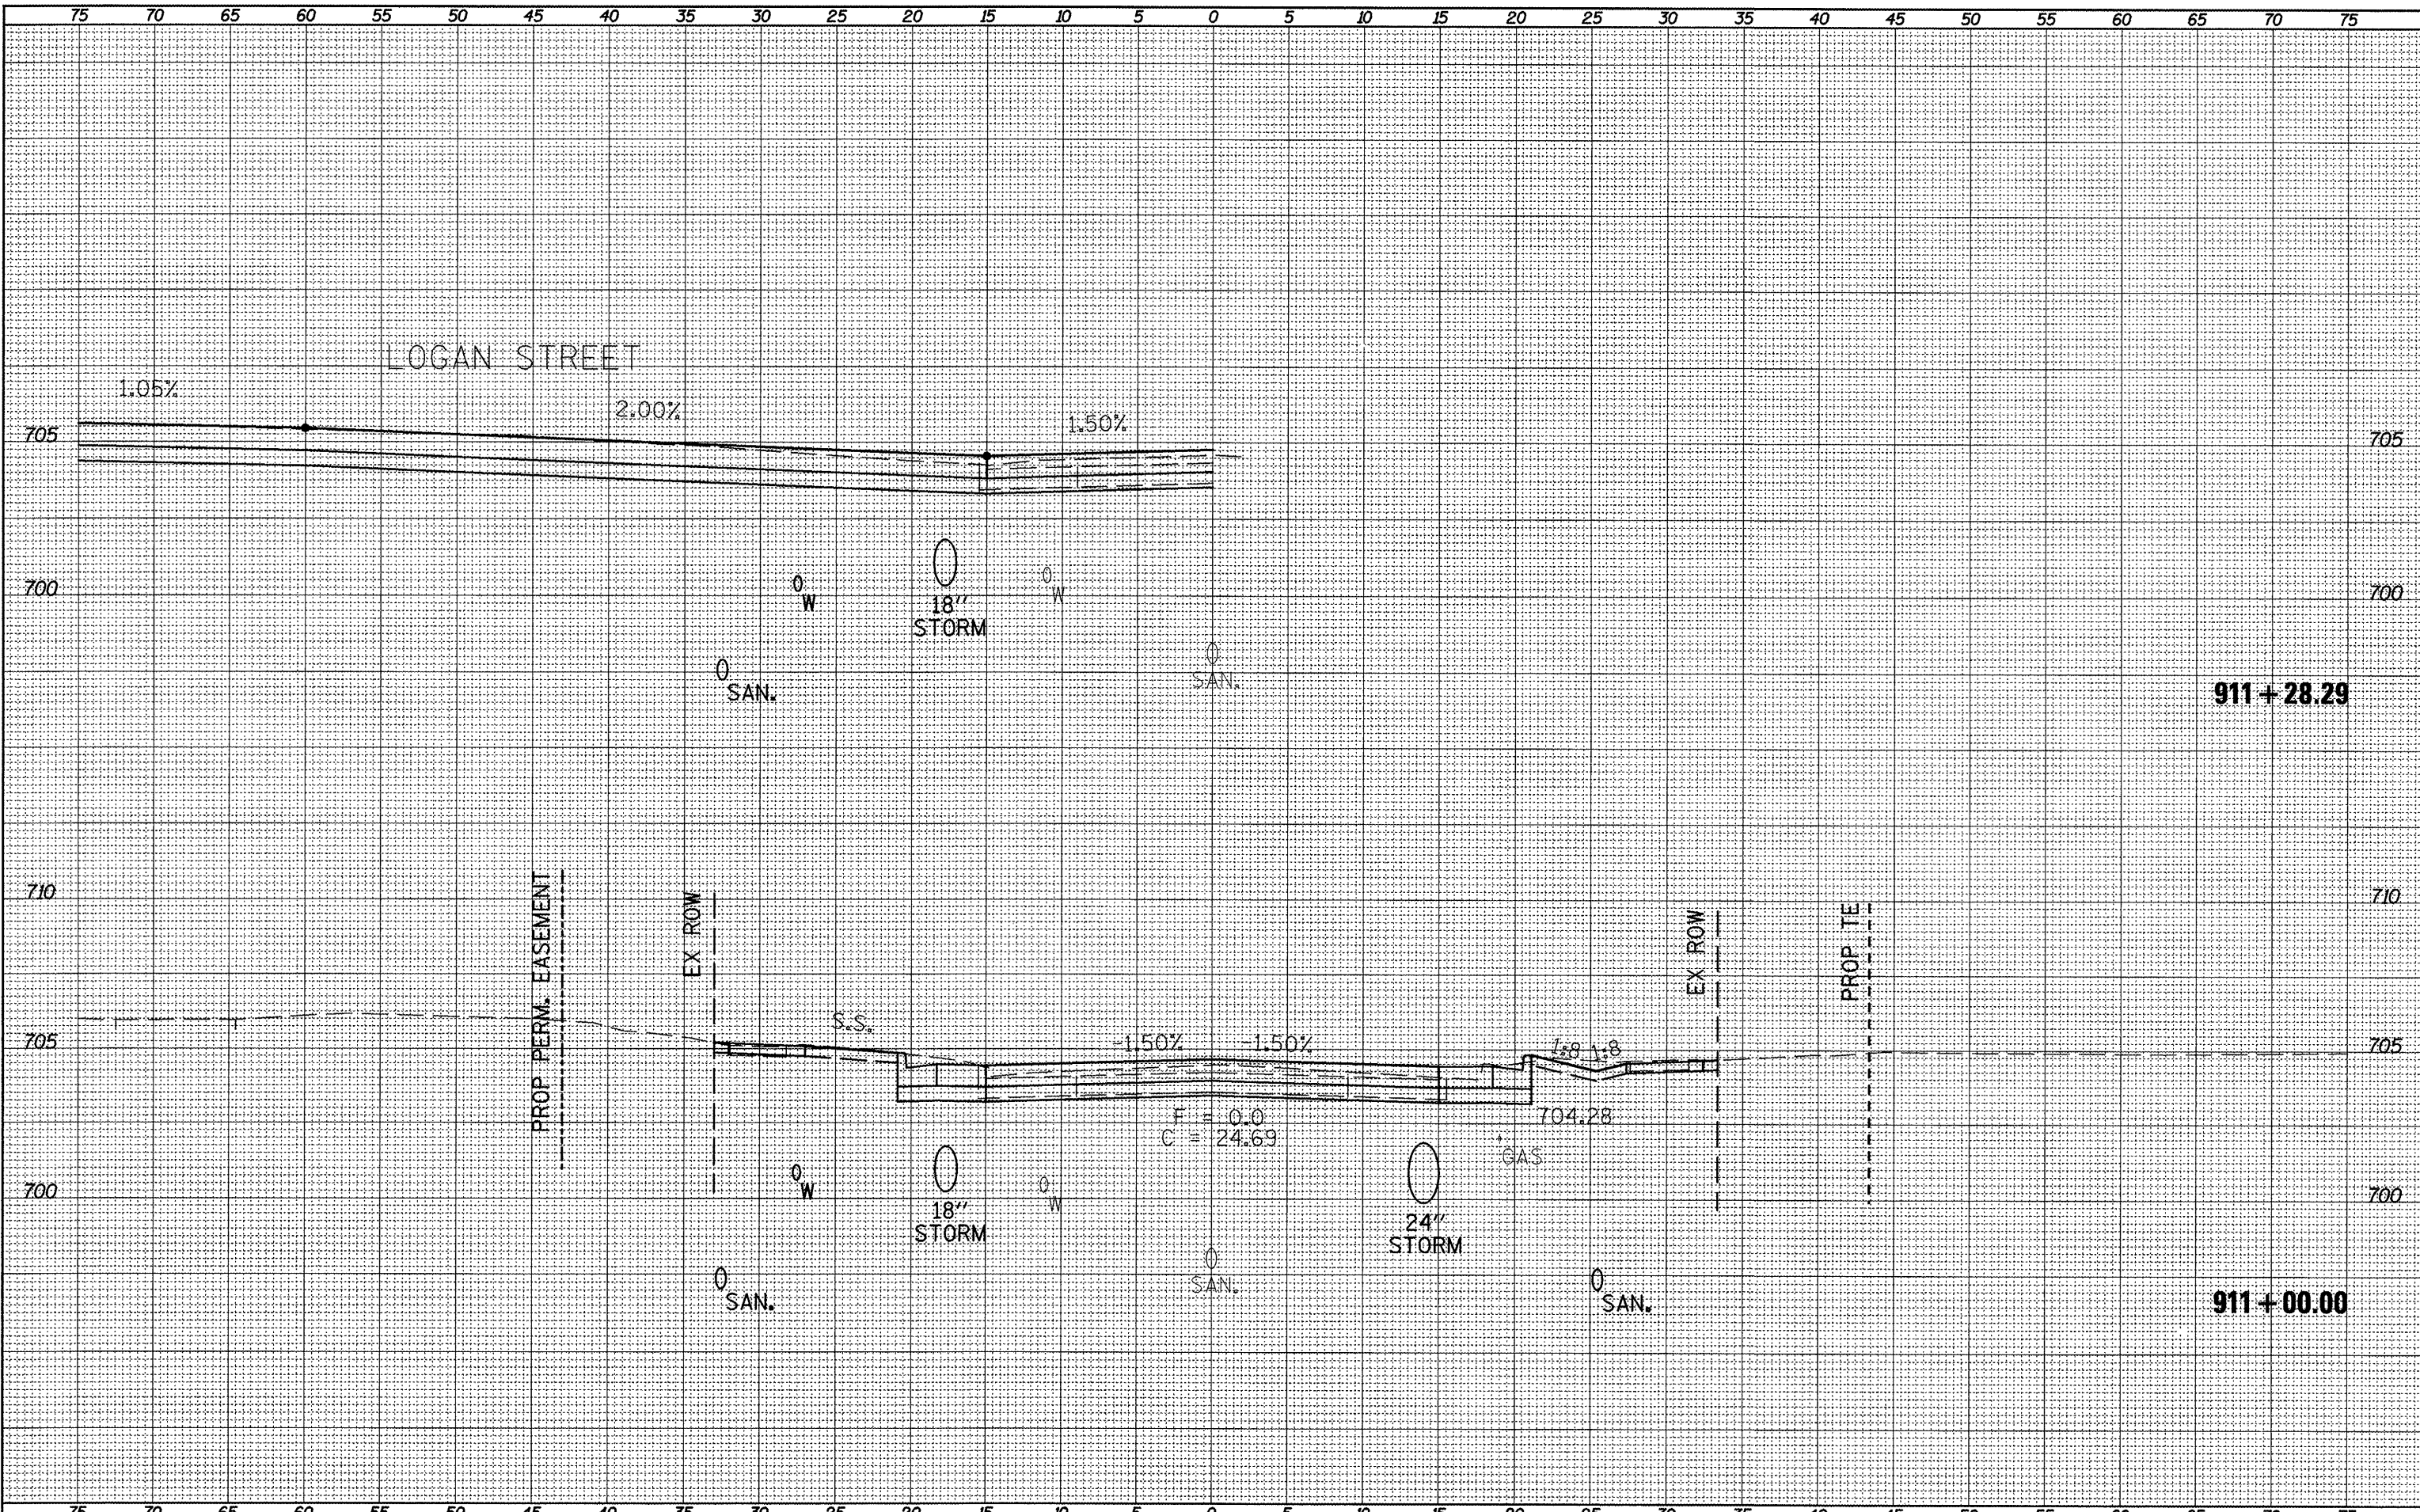

FILE NAME =  
 xsect.dgn

USER NAME = horstkj  
 PLOT SCALE = 10,0457' / in.  
 PLOT DATE = 3/21/2012

DESIGNED -  
 DRAWN -  
 CHECKED -  
 DATE -

REVISED -  
 REVISED -  
 REVISED -  
 REVISED -

**STATE OF ILLINOIS  
 DEPARTMENT OF TRANSPORTATION**

**CROSS SECTIONS**

SCALE: SHEET NO. OF SHEETS STA. 911+00.00 TO STA. 911+28.29

F.A.P. RTE. 317	SECTION 16W-1,RS-3	COUNTY FULTON	TOTAL SHEETS 347	SHEET NO. 268
CONTRACT NO. 88795			ILLINOIS FED. AID PROJECT	