


FILE NO. _____
 PLOTTED _____
 NOTE BOOK _____
 TEMPLATE _____
 NO. _____
 AREAS CHECKED _____

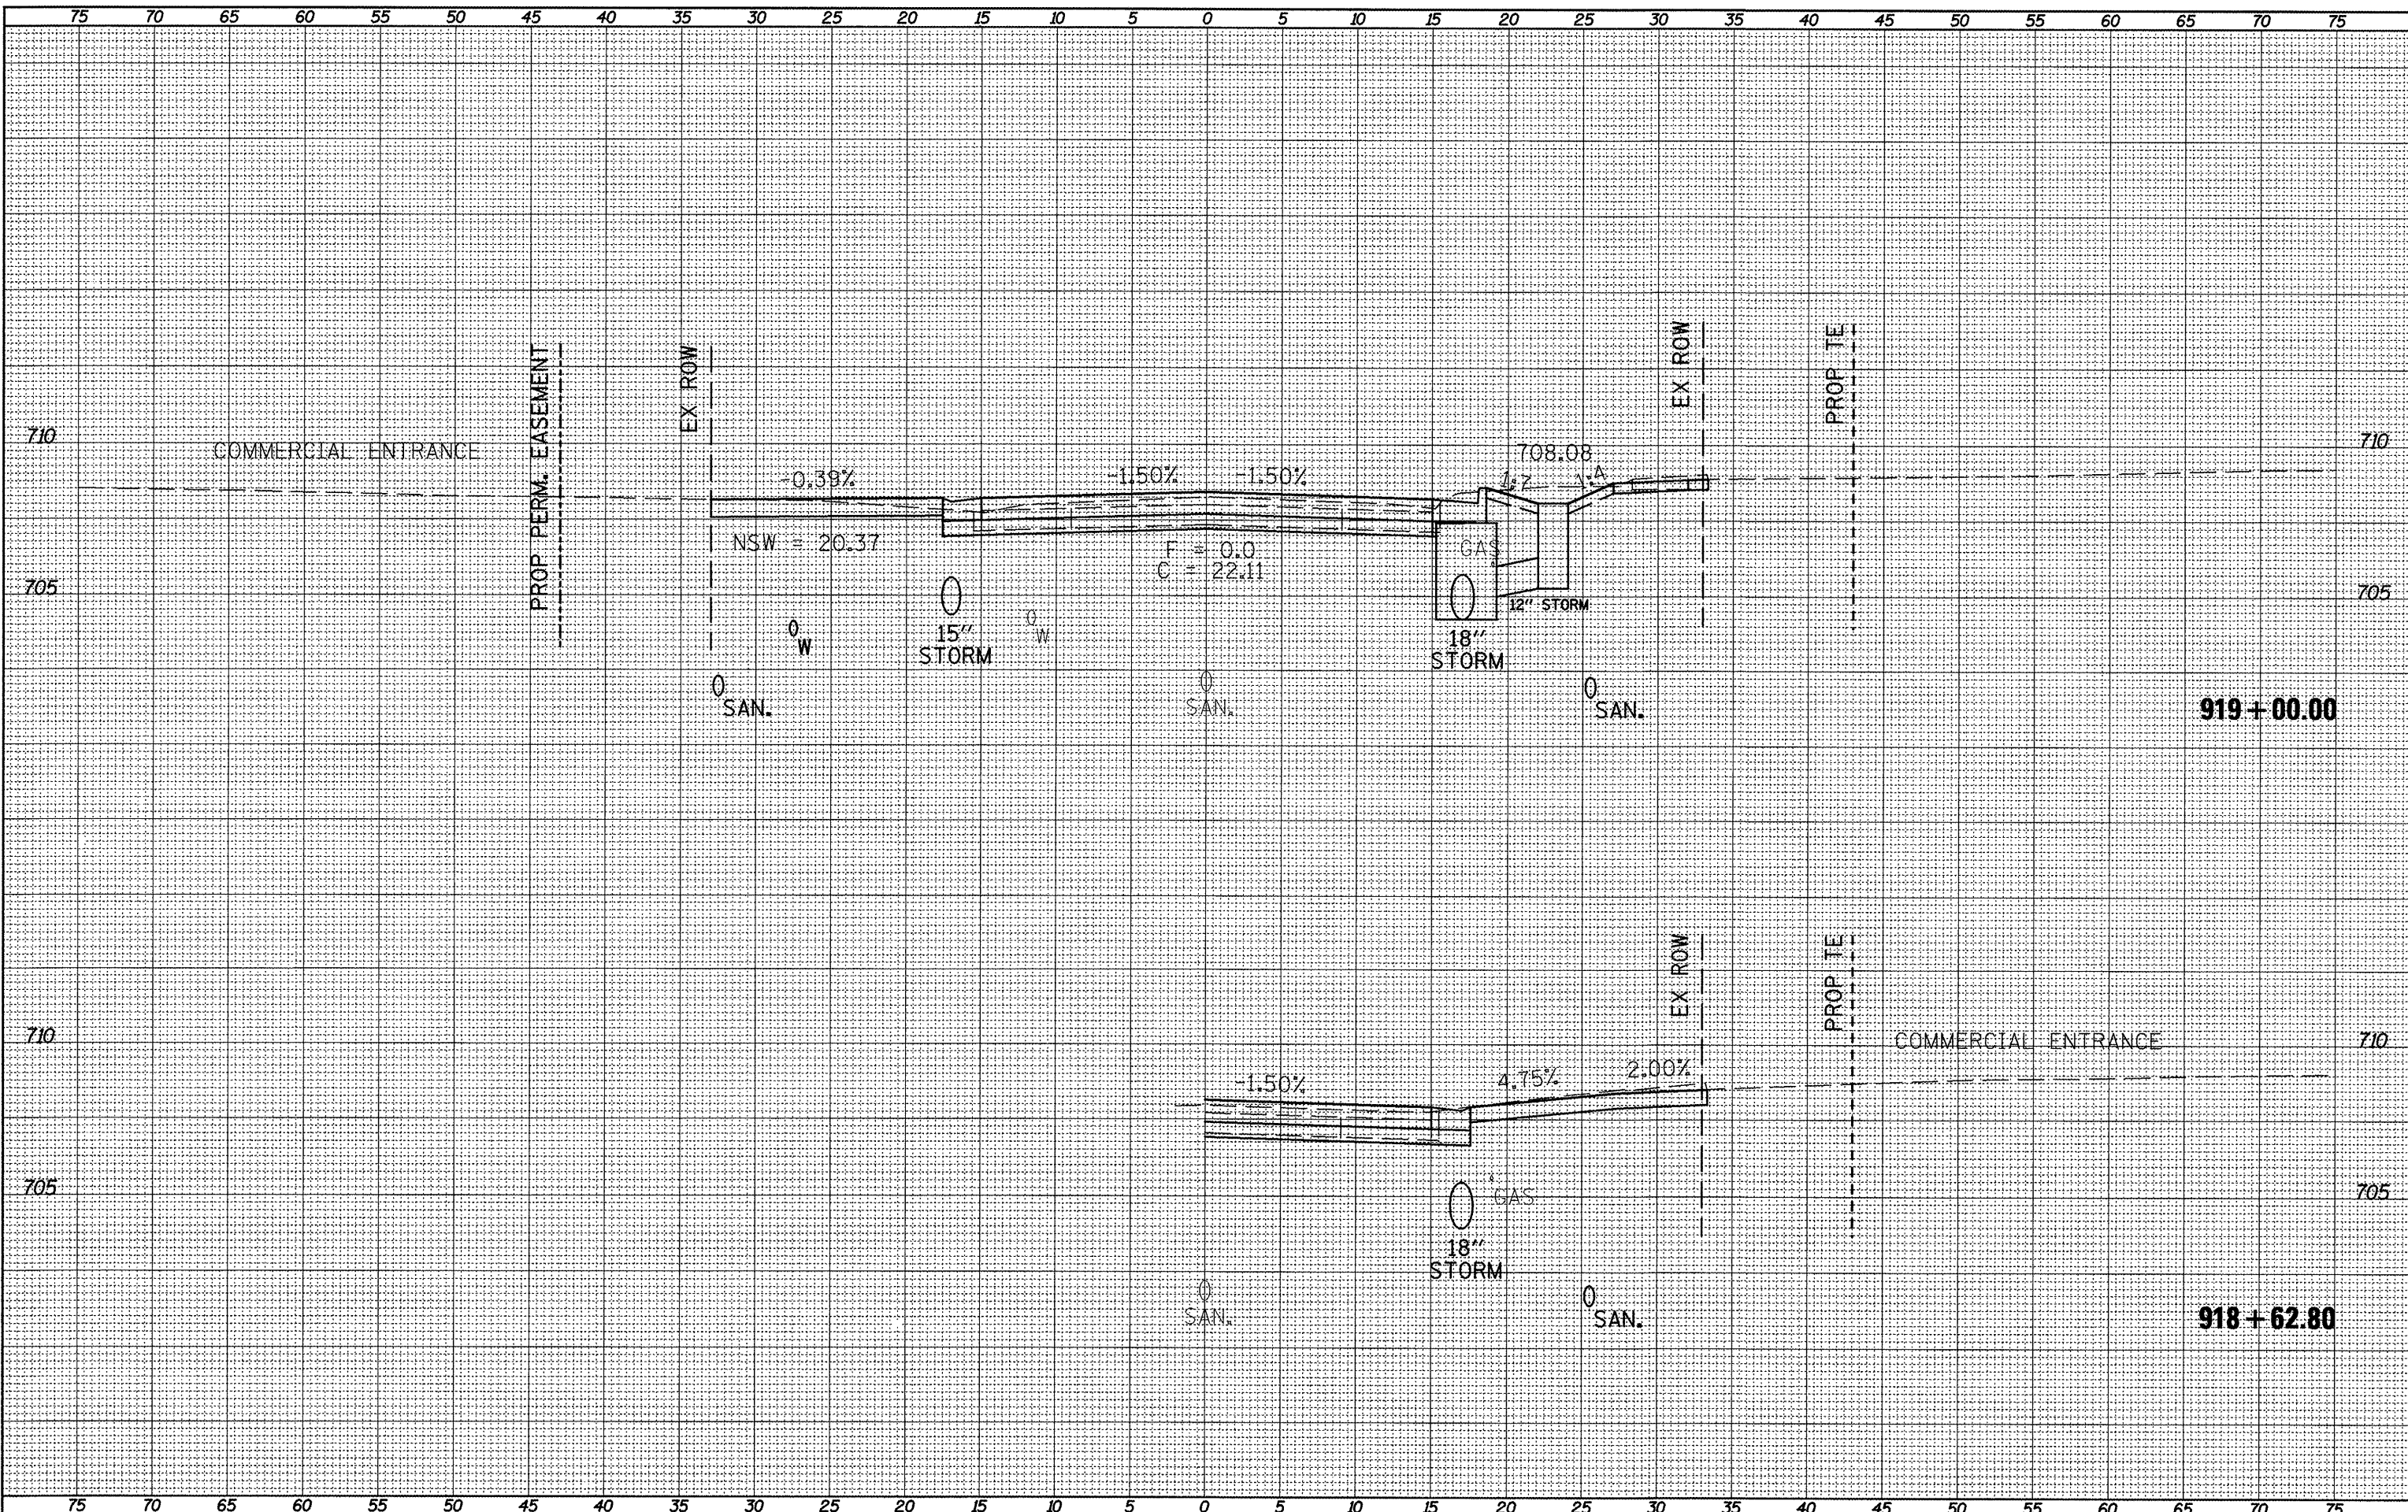

FILE NAME =
 xsect_sht.dgn

USER NAME = horstkj
 DESIGNED -
 DRAWN -
 CHECKED -
 DATE -
 PLOT SCALE = 18,0457' / 1" =
 PLOT DATE = 3/21/2012

DESIGNED -
 DRAWN -
 CHECKED -
 DATE -
 REVISED -
 REVISED -
 REVISED -
 REVISED -

STATE OF ILLINOIS
DEPARTMENT OF TRANSPORTATION

CROSS SECTIONS
 SCALE: _____ SHEET NO. _____ OF _____ SHEETS STA. 918+62.80 TO STA. 919+00.00

F.A.P. RTE. 317	SECTION 16W-1,RS-3	COUNTY FULTON	TOTAL SHEETS NO. 347	SHEET NO. 281
			CONTRACT NO. 88795	
ILLINOIS FED. AID PROJECT				