


PLOTTED
 NOTE BOOK
 AREAS CHECKED
 NO.

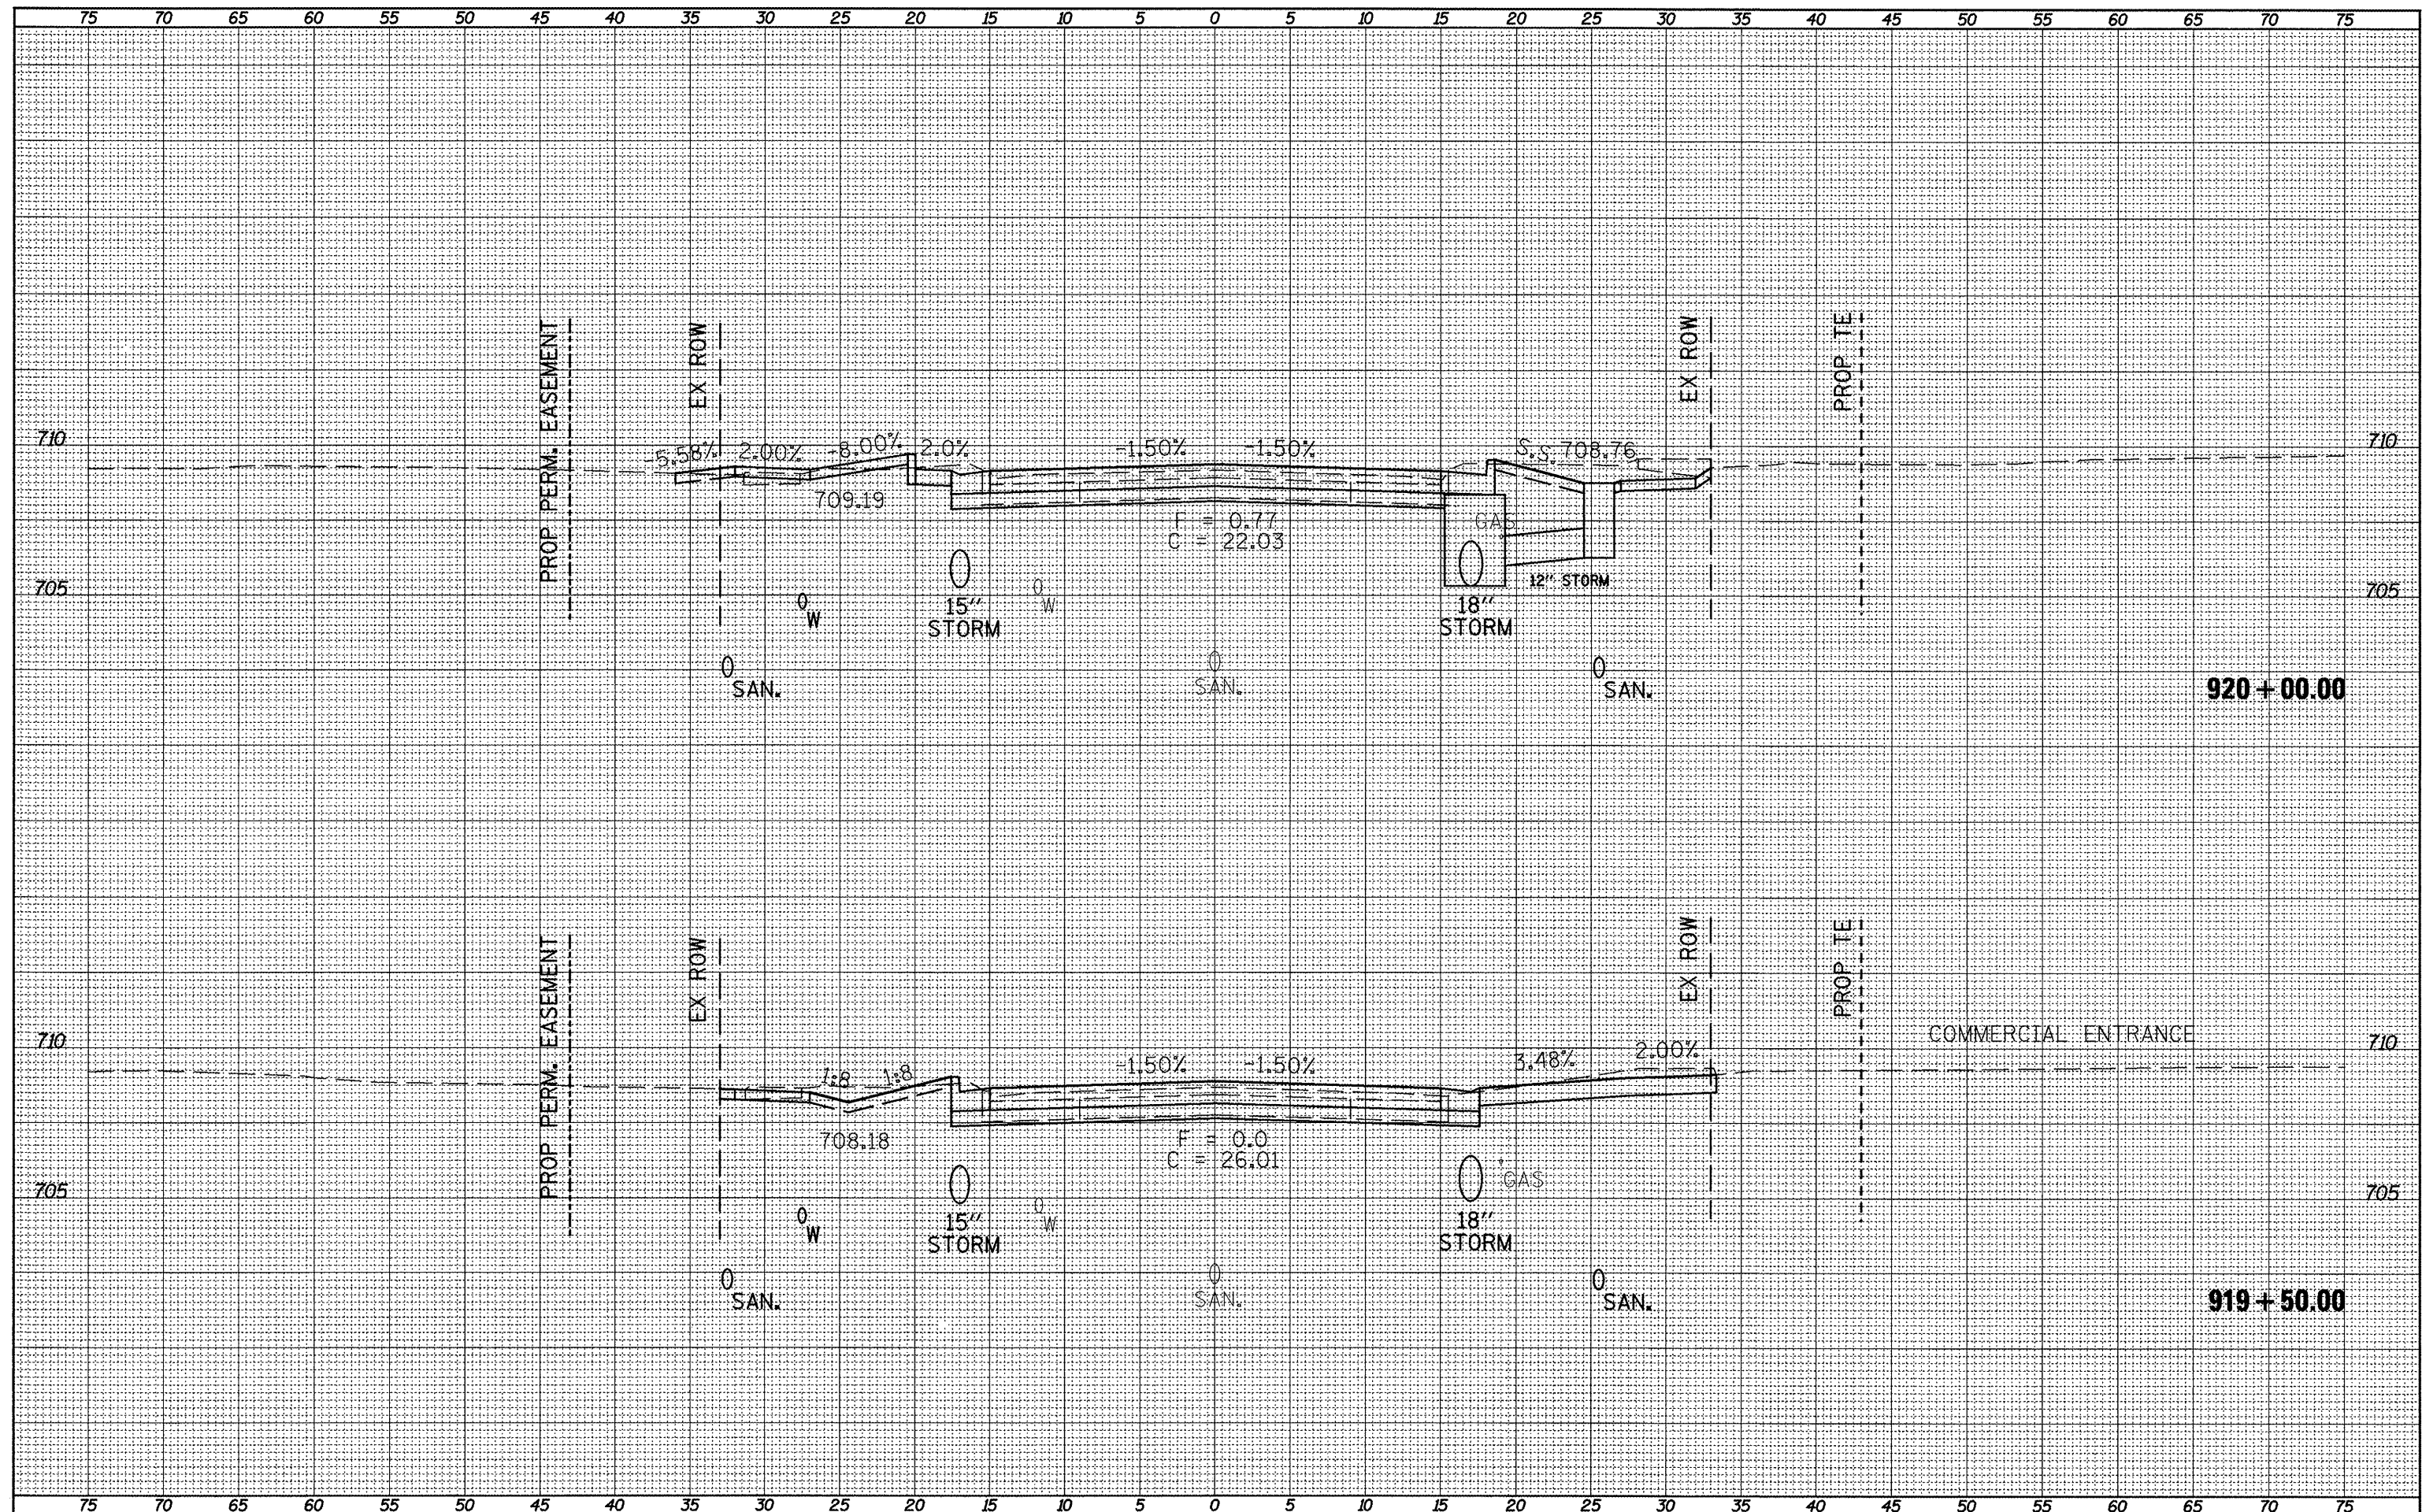

FILE NAME =
 xsect_sht.dgn

USER NAME = horstj
 PLOT SCALE = 10.0457' / in.
 PLOT DATE = 3/21/2012

DESIGNED -	REVISED -
DRAWN -	REVISED -
CHECKED -	REVISED -
DATE -	REVISED -

STATE OF ILLINOIS
DEPARTMENT OF TRANSPORTATION

CROSS SECTIONS
 SCALE: SHEET NO. OF SHEETS STA. 919+50.00 TO STA. 920+00.00

F.A.P. RTE.	SECTION	COUNTY	TOTAL SHEETS	SHEET NO.
317	16W-1,RS-3	FULTON	347	282
CONTRACT NO. 88795			ILLINOIS FED. AID PROJECT	