


75 70 65 60 55 50 45 40 35 30 25 20 15 10 5 0 5 10 15 20 25 30 35 40 45 50 55 60 65 70 75

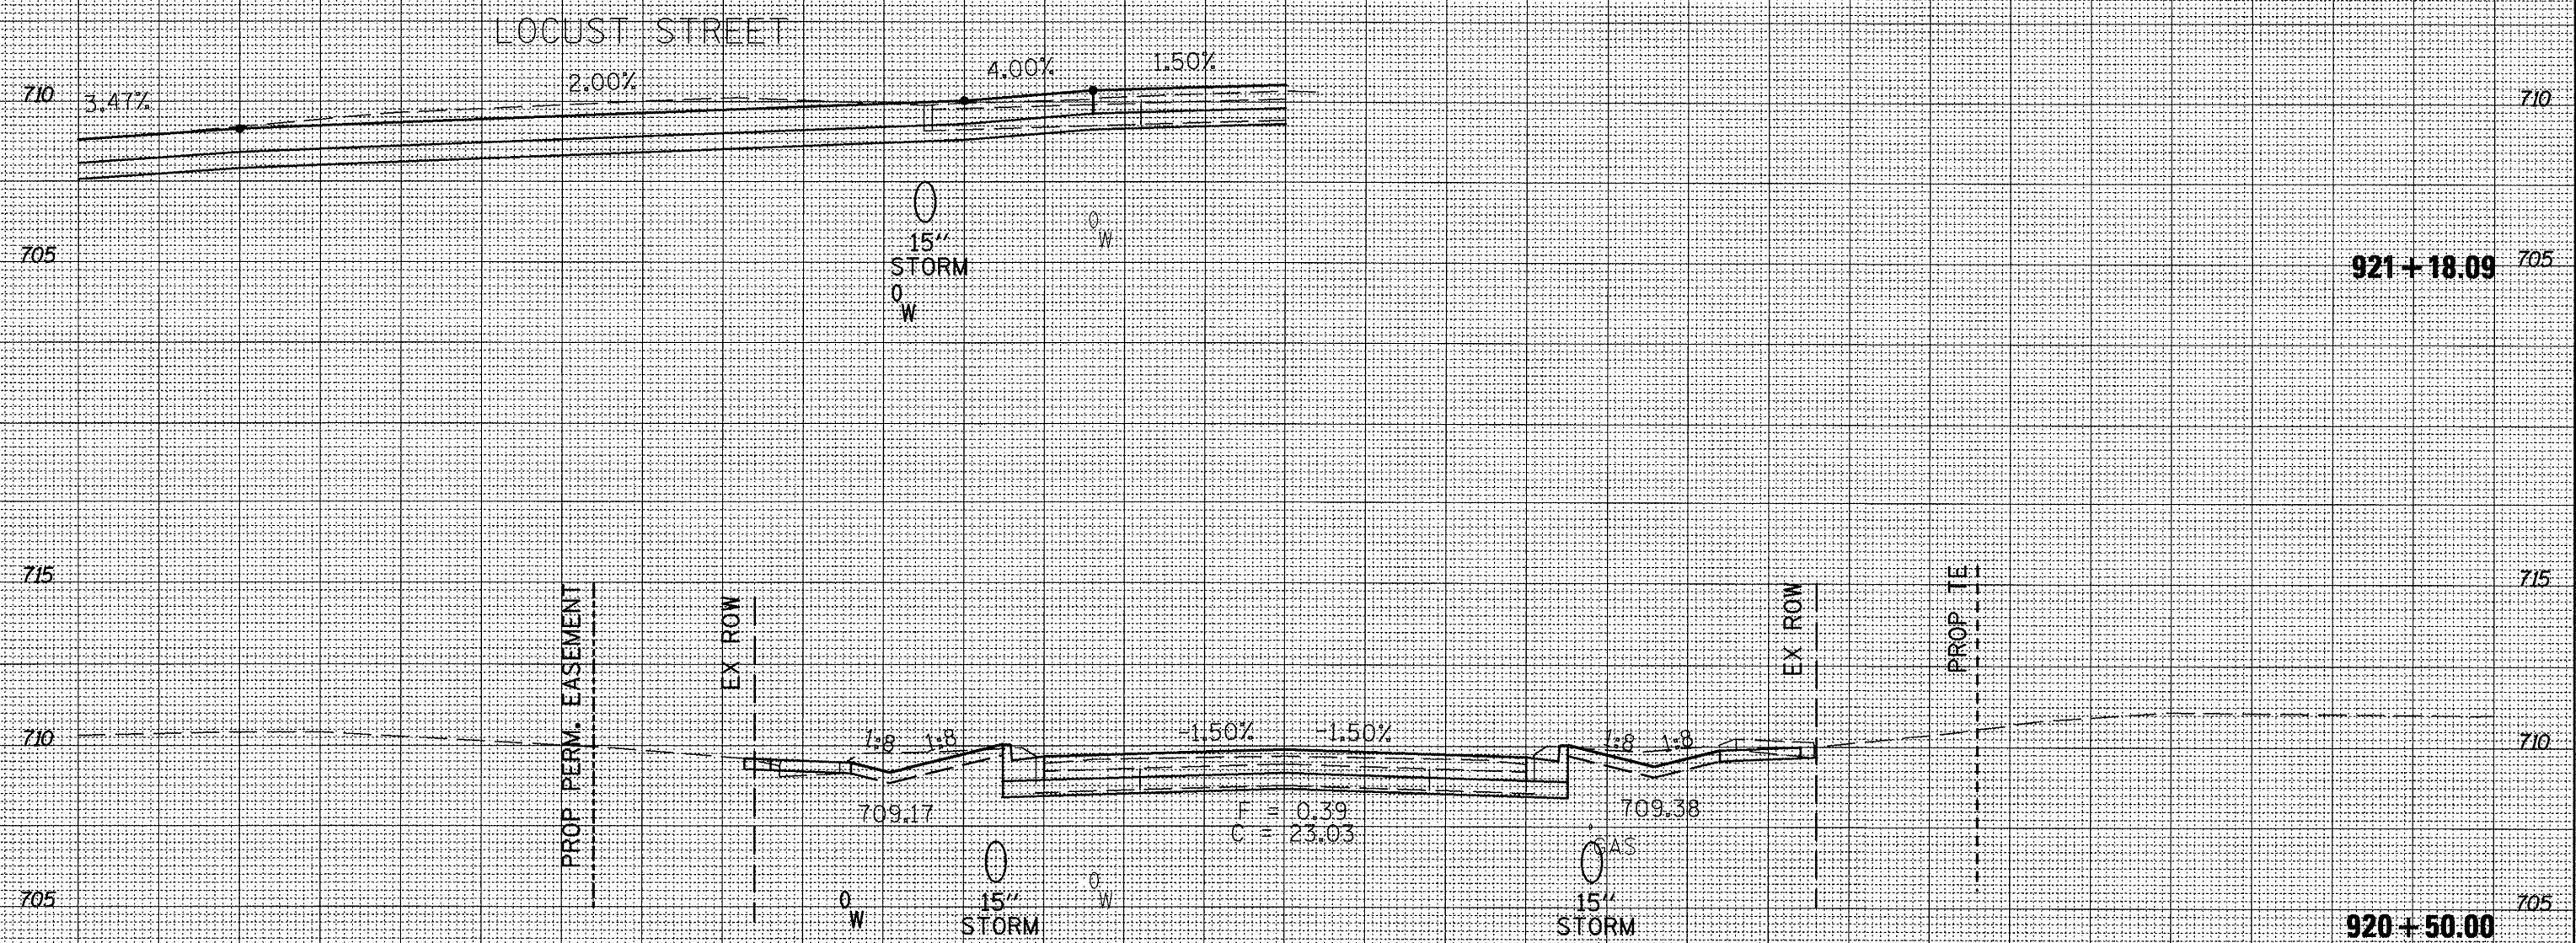

PLOTTED  
NOTE BOOK  
NO.

REVISIONS  
TEMPLATE  
AREAS CHECKED  
NO.

PLOTTED  
NOTE BOOK  
NO.

REVISIONS  
TEMPLATE  
AREAS CHECKED  
NO.

FILE NAME =  
xsect\_sht.dgn

USER NAME = horstkj

PLOT SCALE = 10.0457' / in.

PLOT DATE = 3/21/2012

DESIGNED -  
DRAWN -  
CHECKED -  
DATE -

REVISED -  
REVISED -  
REVISED -  
REVISED -

STATE OF ILLINOIS  
DEPARTMENT OF TRANSPORTATION

CROSS SECTIONS

SCALE: SHEET NO. OF SHEETS STA. 920+50.00 TO STA. 921+18.09

F.A.P. RTE. 317	SECTION 16W-1,RS-3	COUNTY FULTON	TOTAL SHEETS 347	SHEET NO. 283
CONTRACT NO. 88795			ILLINOIS FED. AID PROJECT	