


PLOTTED
 NOTE BOOK
 TEMPLATE
 NO.

PLOTTED
 NOTE BOOK
 TEMPLATE
 NO.

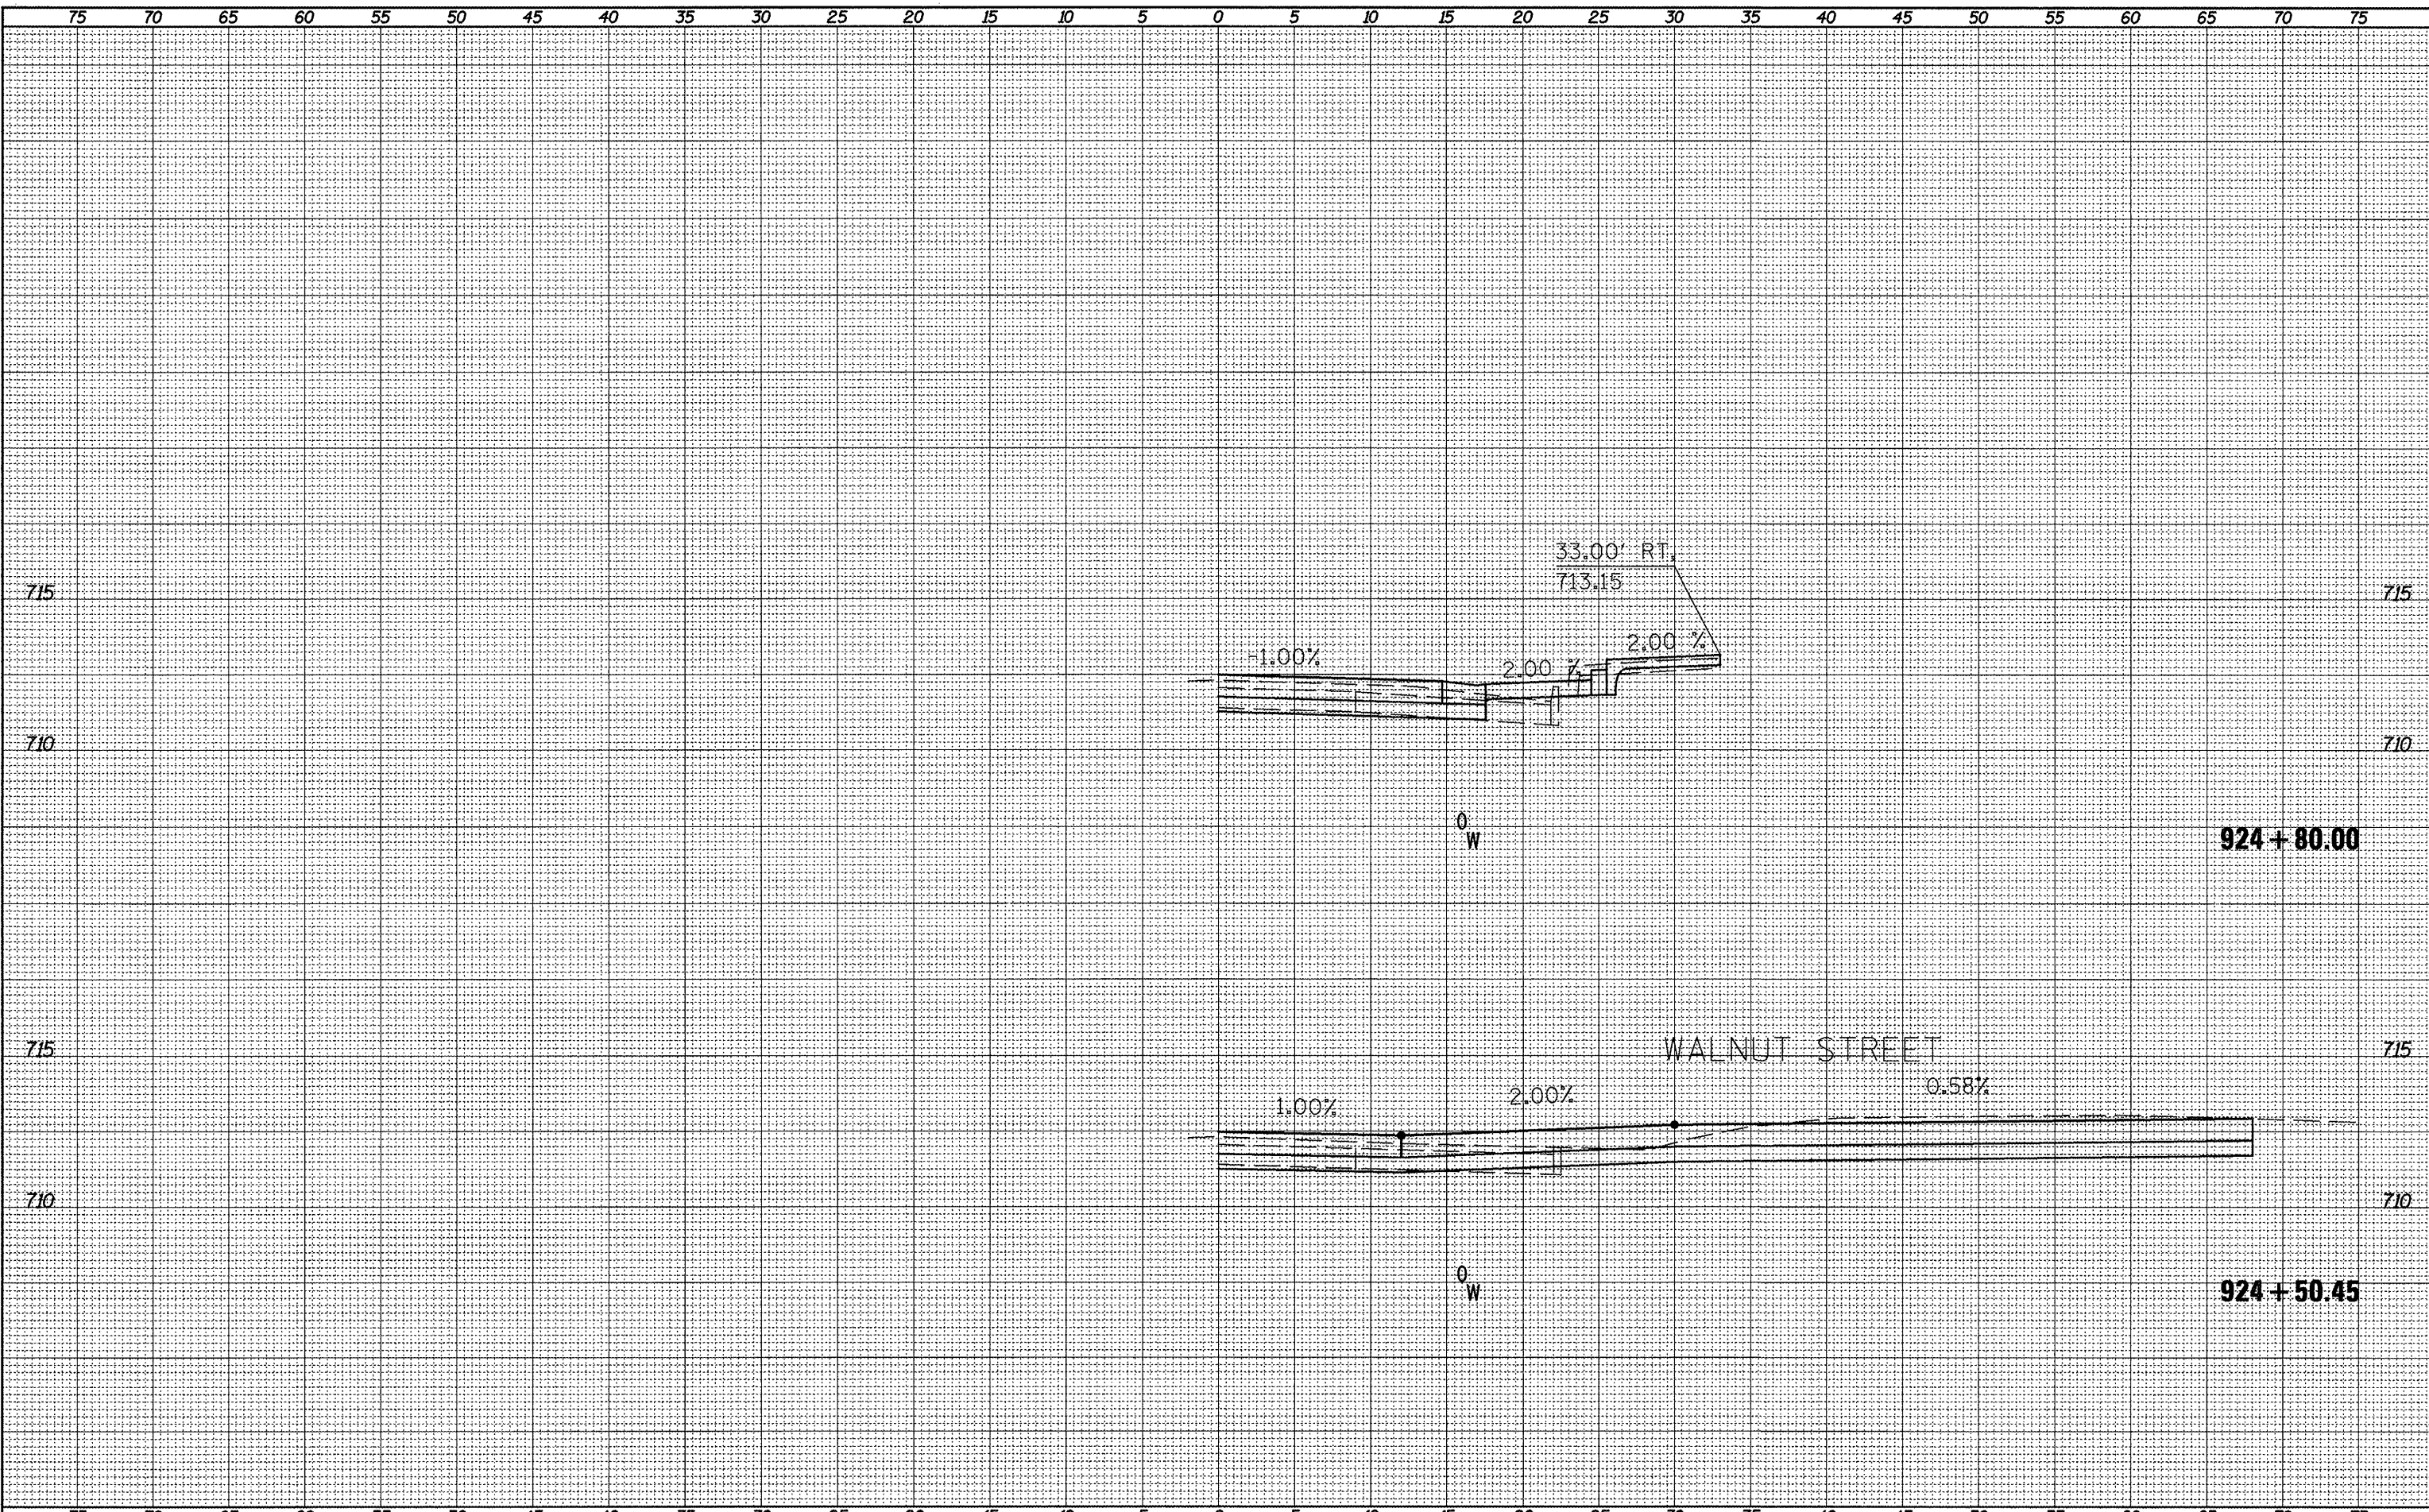

FILE NAME =
 xxxct.sht.dgn

USER NAME = horstkj
 PLOT SCALE = 10.0457' / 1"
 PLOT DATE = 3/21/2012

DESIGNED -
 DRAWN -
 CHECKED -
 DATE -

REVISED -
 REVISED -
 REVISED -
 REVISED -

STATE OF ILLINOIS
 DEPARTMENT OF TRANSPORTATION

CROSS SECTIONS

SCALE: SHEET NO. OF SHEETS STA. 924+50.45 TO STA. 924+80.00

F.A.P. RTE.	SECTION	COUNTY	TOTAL SHEETS	SHEET NO.
317	16W-1,RS-3	FULTON	341	290
CONTRACT NO. 88795			ILLINOIS FED. AID PROJECT	