


PLOTTED
 NOTE BOOK
 AREAS
 AREAS CHECKED

PLOTTED
 NOTE BOOK
 AREAS
 AREAS CHECKED

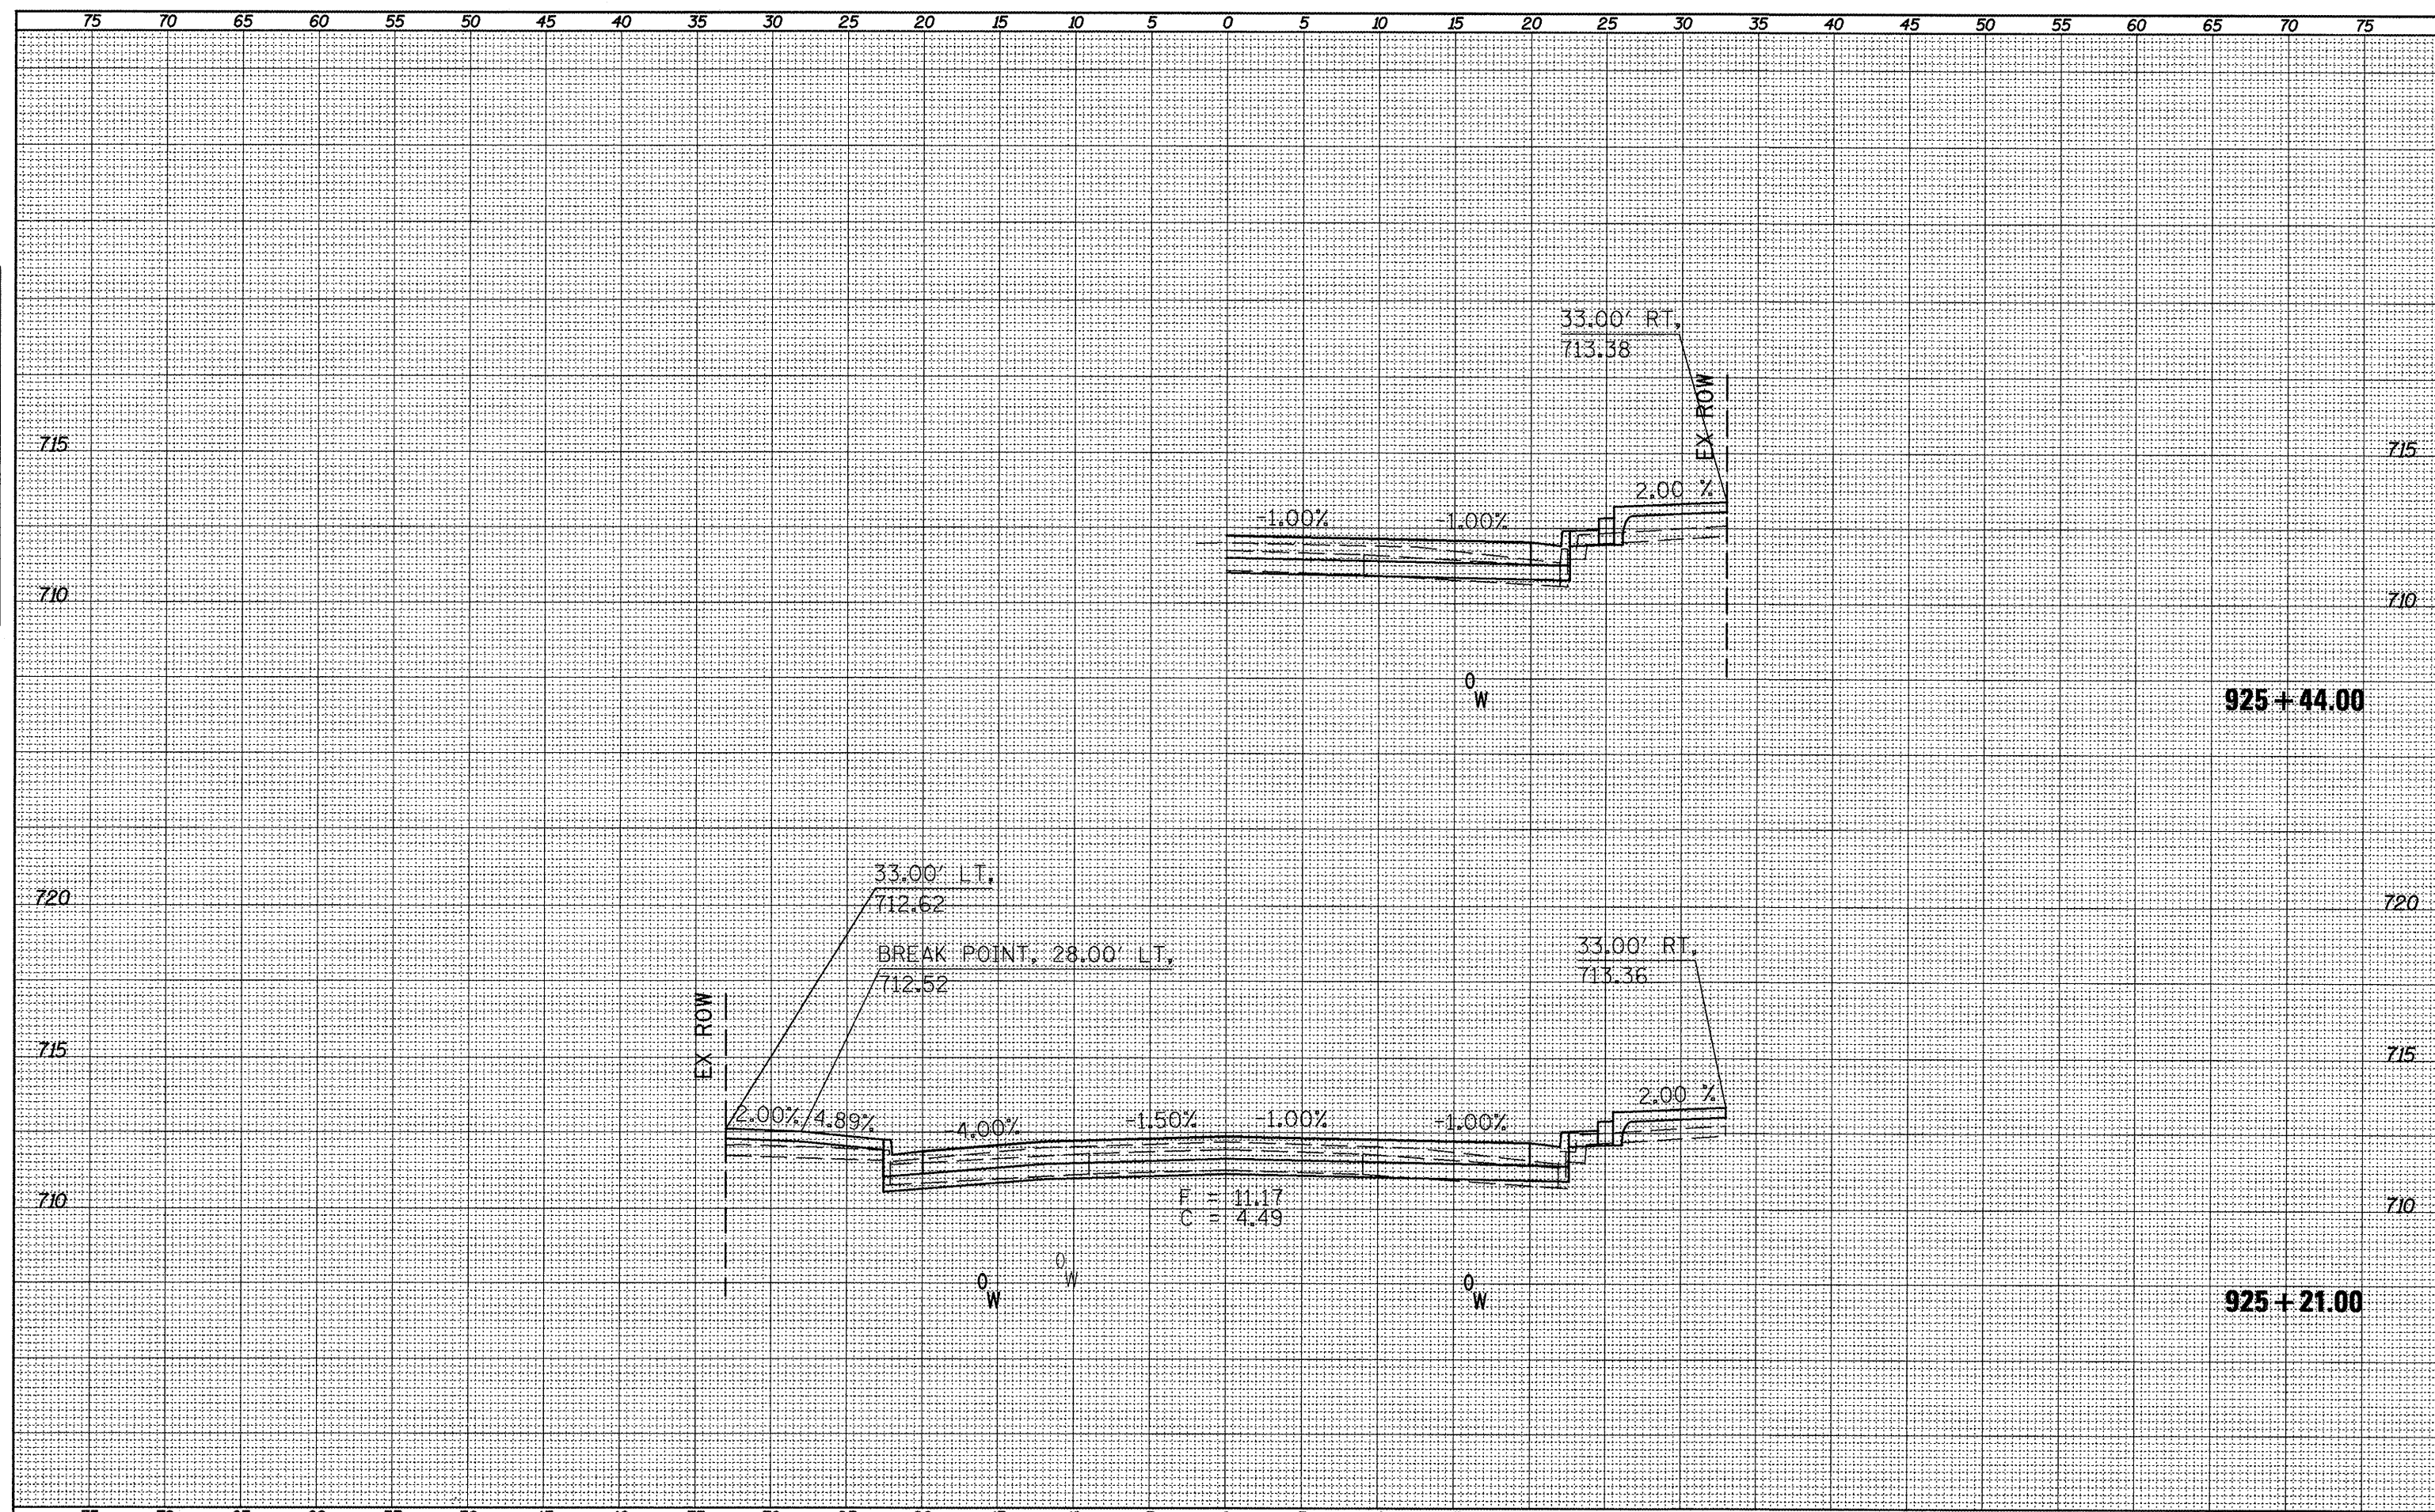

FILE NAME = xsect_sht.dgn	USER NAME = horstkj	DESIGNED -	REVISED -	STATE OF ILLINOIS DEPARTMENT OF TRANSPORTATION	CROSS SECTIONS	F.A.P. RTE. 317	SECTION 16W-1,RS-3	COUNTY FULTON	TOTAL SHEETS 347	SHEET NO. 292	
PLOT SCALE = 10.0457' / 1in.	CHECKED -	REVISED -	REVISED -			SCALE:	SHEET NO. OF SHEETS	STA. 925+21.00 TO STA. 925+44.00	CONTRACT NO. 88795		
PLOT DATE = 3/21/2012	DATE -	REVISED -	REVISED -			ILLINOIS FED. AID PROJECT					