


STATUS: DESIGNER
 CHECKER
 APPROVER
 NOTE BOOK NO. _____
 TEMPLATE AREAS CHECKED
 AREAS CHECKED

STATUS: DESIGNER
 CHECKER
 APPROVER
 NOTE BOOK NO. _____
 TEMPLATE AREAS CHECKED
 AREAS CHECKED

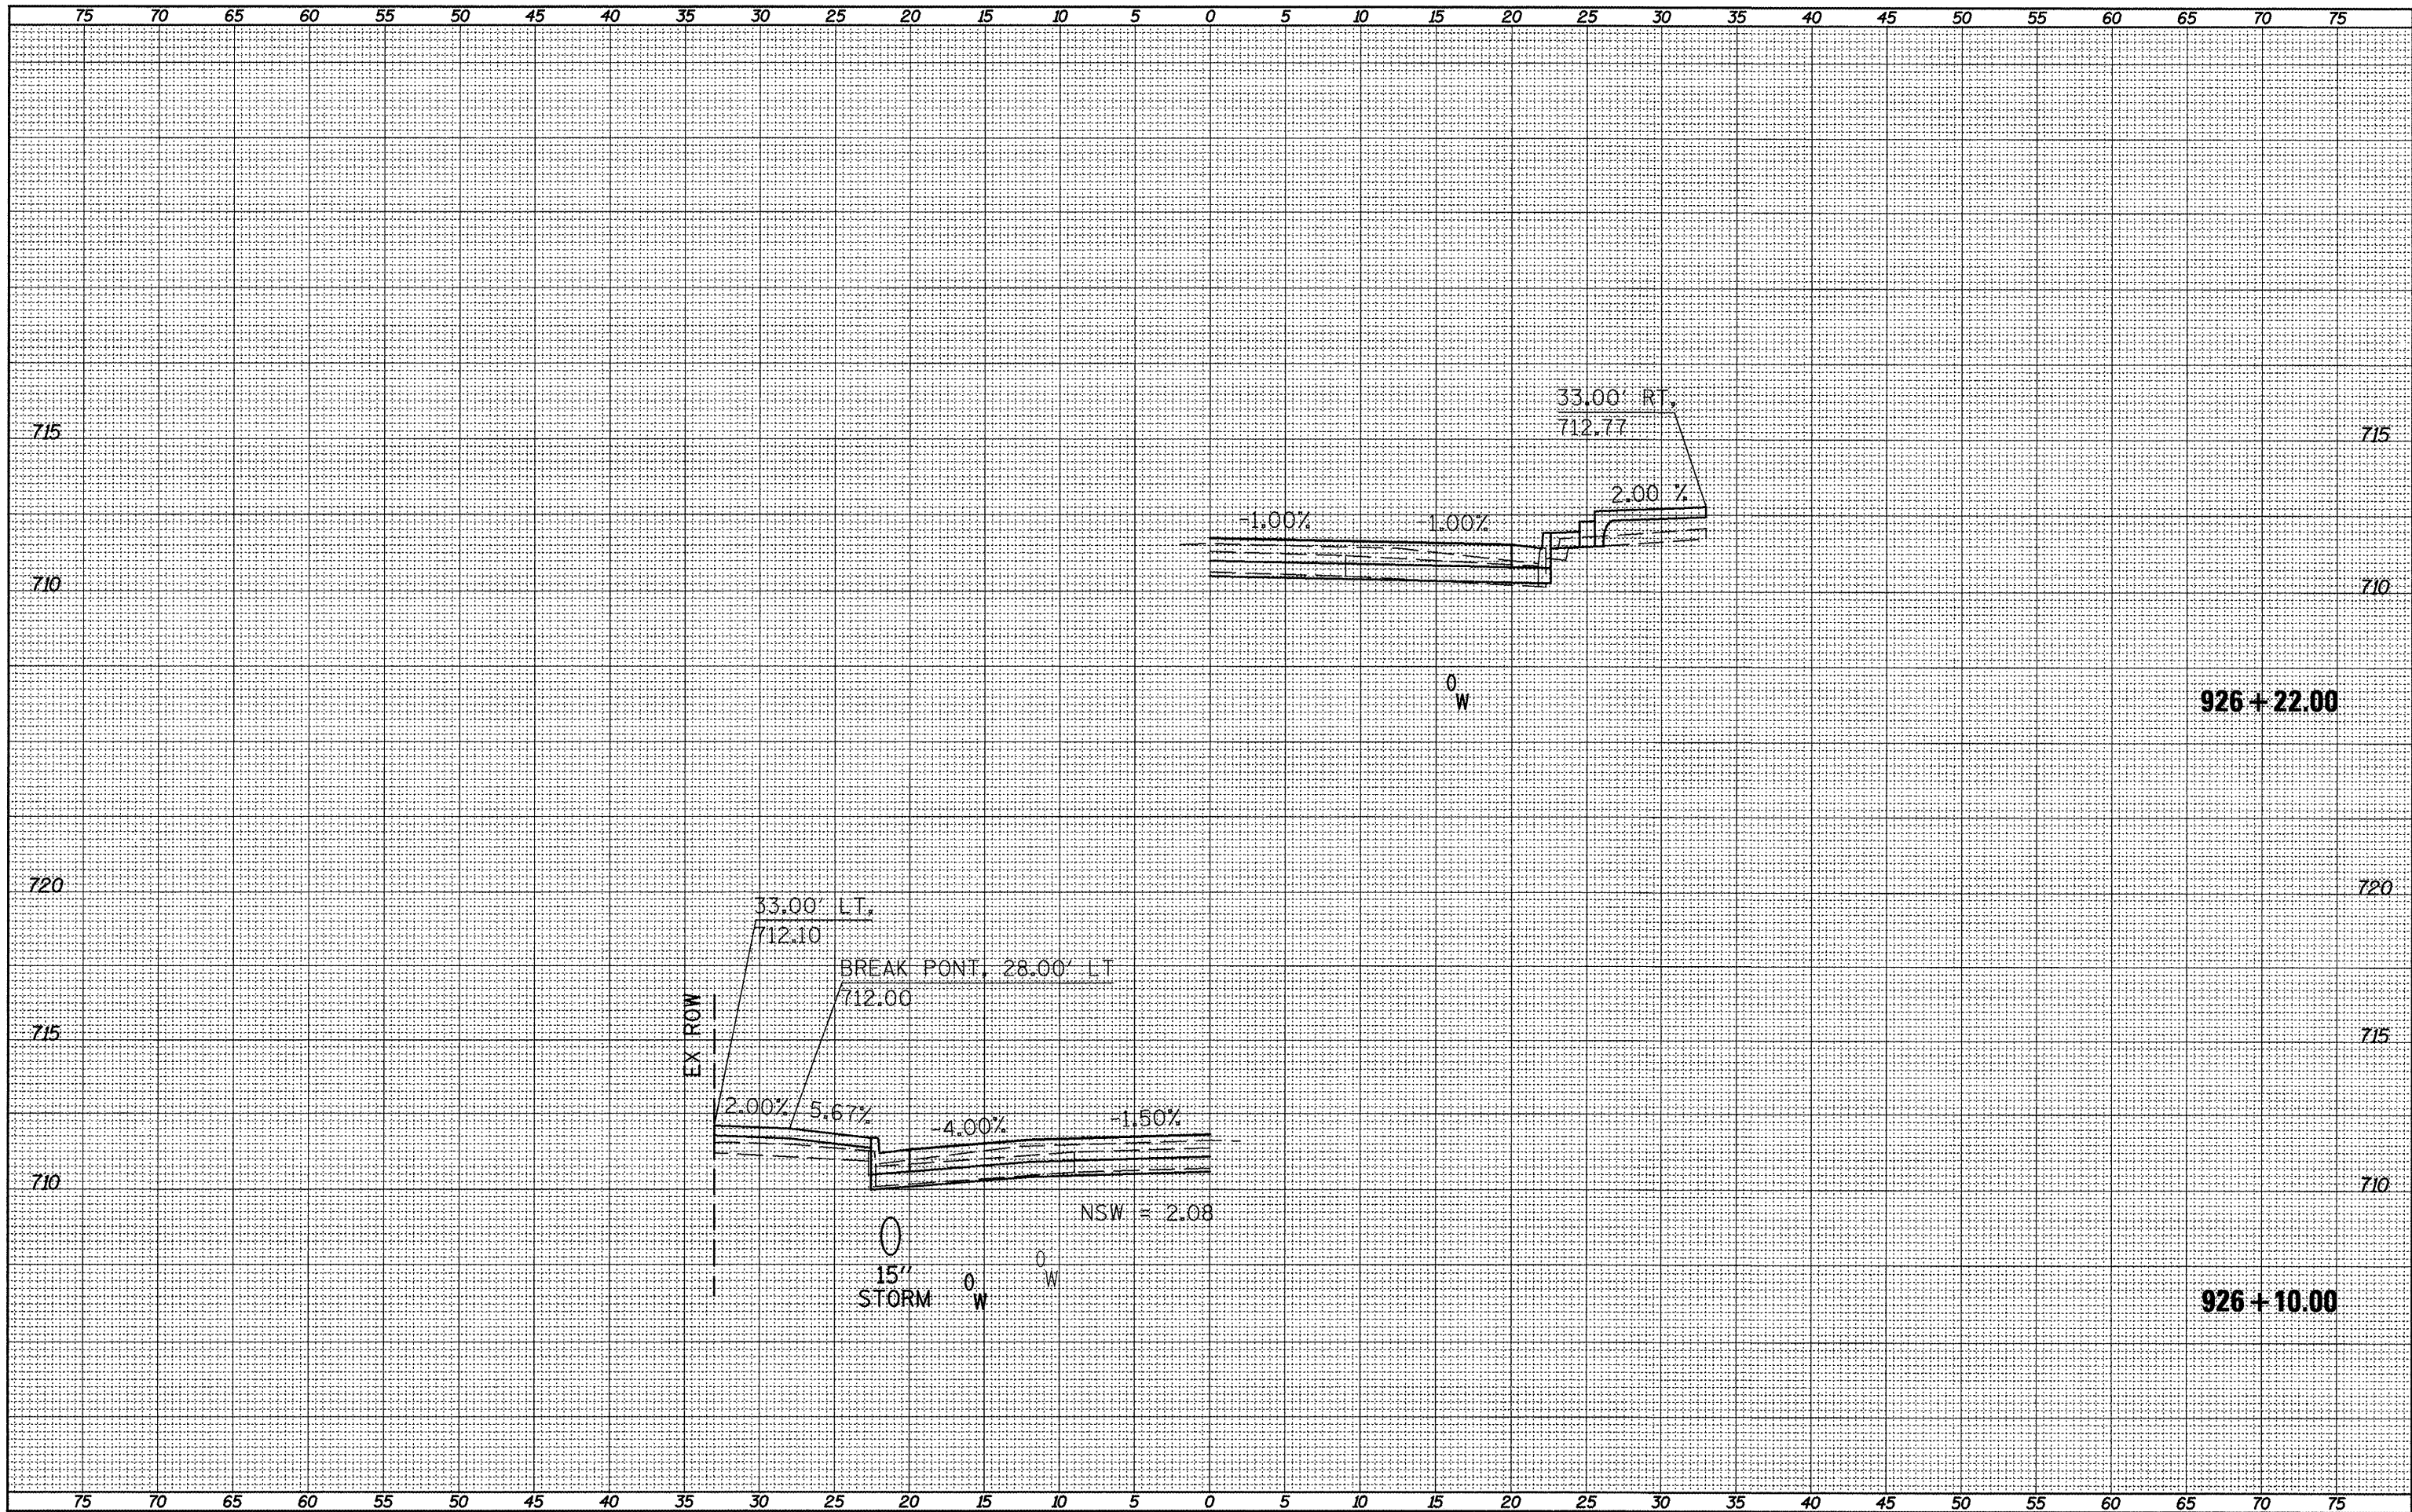

FILE NAME = xsect_sht.dgn
 USER NAME = horstkj
 PLOT SCALE = 18.0457' / 1"

DESIGNED -
 DRAWN -
 CHECKED -
 DATE -

REVISED -
 REVISED -
 REVISED -
 REVISED -

STATE OF ILLINOIS
DEPARTMENT OF TRANSPORTATION

CROSS SECTIONS
 SCALE: _____ SHEET NO. _____ OF _____ SHEETS STA. 926+10.00 TO STA. 926+22.00

F.A.P. RTE. 317	SECTION 16W-1,RS-3	COUNTY FULTON	TOTAL SHEETS 347	SHEET NO. 297
CONTRACT NO. 88795			ILLINOIS FED. AID PROJECT	