


PLATES
 NOTE BOOK
 TEMPLATE
 AREAS CHECKED

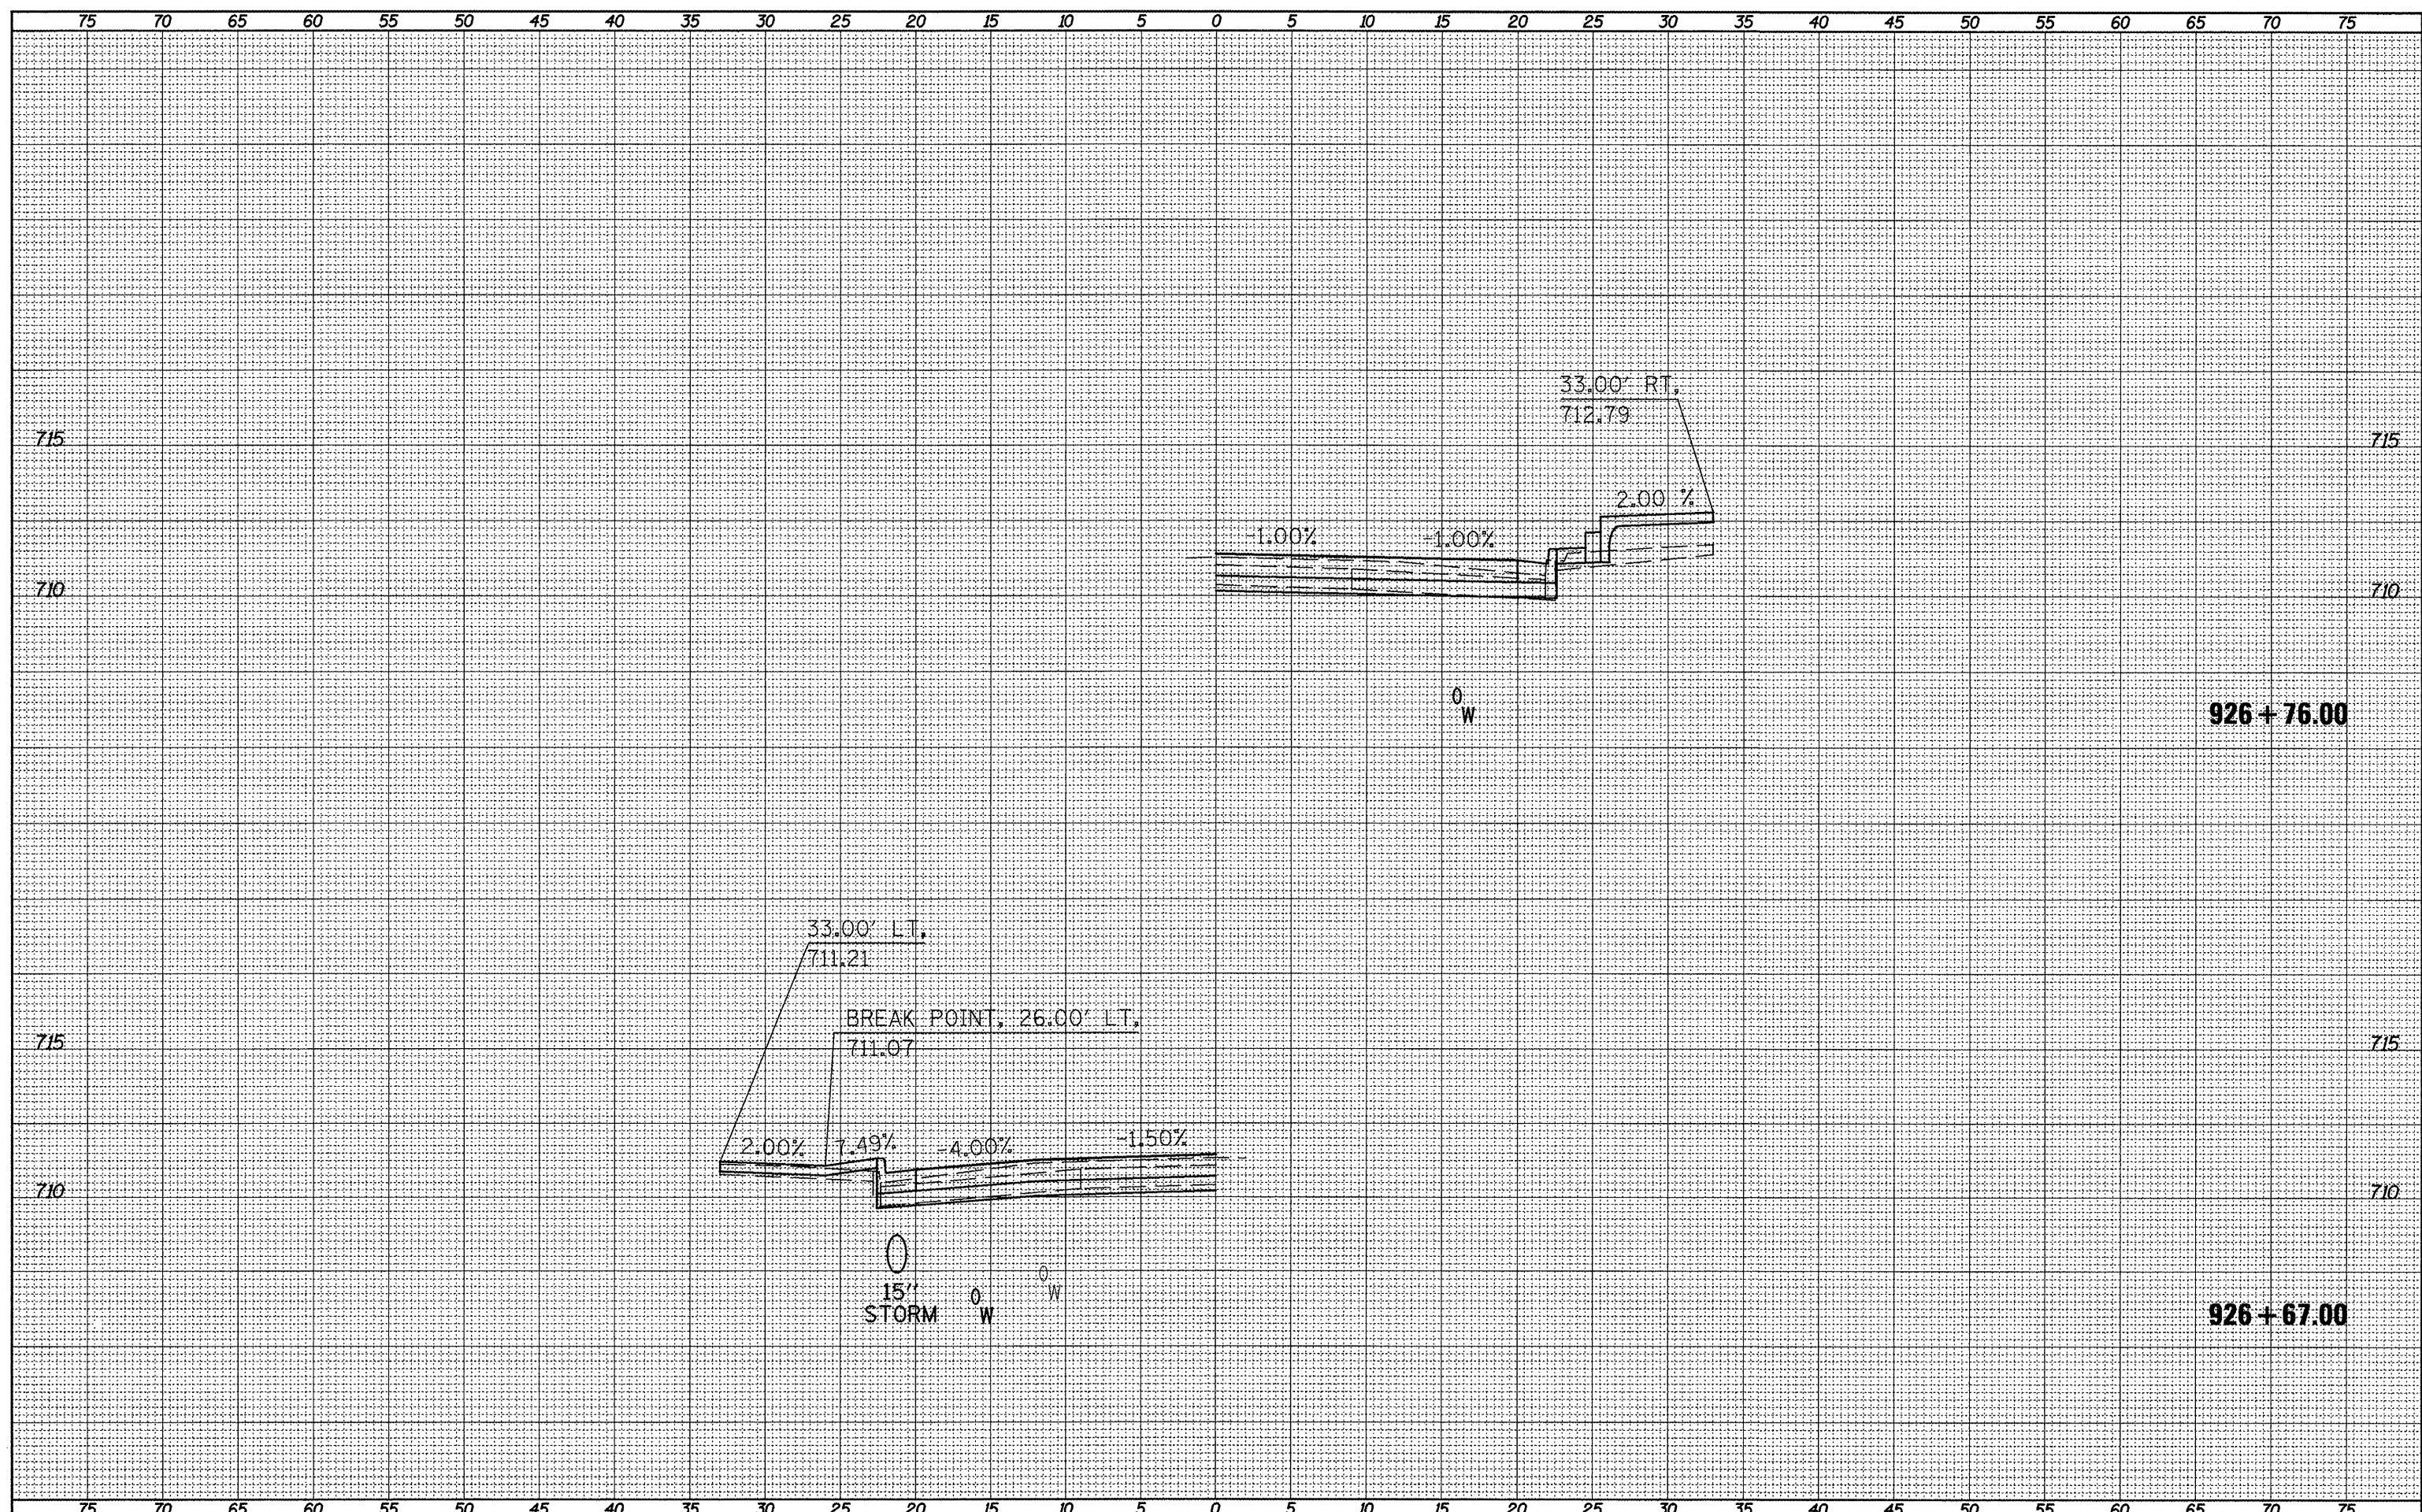

926+76.00

926+67.00

FILE NAME =
 xsect_sht.dgn

USER NAME = horastk_j
 PLOT SCALE = 10.0/457' / 1" = 1" = 45.7143'
 PLOT DATE = 3/21/2012

DESIGNED -	REVISED -
DRAWN -	REVISED -
CHECKED -	REVISED -
DATE -	REVISED -

**STATE OF ILLINOIS
 DEPARTMENT OF TRANSPORTATION**

CROSS SECTIONS

SCALE: SHEET NO. OF SHEETS STA. 926+67.00 TO STA. 926+76.00

F.A.P. RTE. 317	SECTION 16W-1,RS-3	COUNTY FULTON	TOTAL SHEETS 347	SHEET NO. 300
CONTRACT NO. 88795			ILLINOIS FED. AID PROJECT	