


DESIGNED  
 PLOTTED  
 SURVEY  
 NOTE BOOK  
 NO.

DESIGNED  
 PLOTTED  
 SURVEY  
 NOTE BOOK  
 NO.

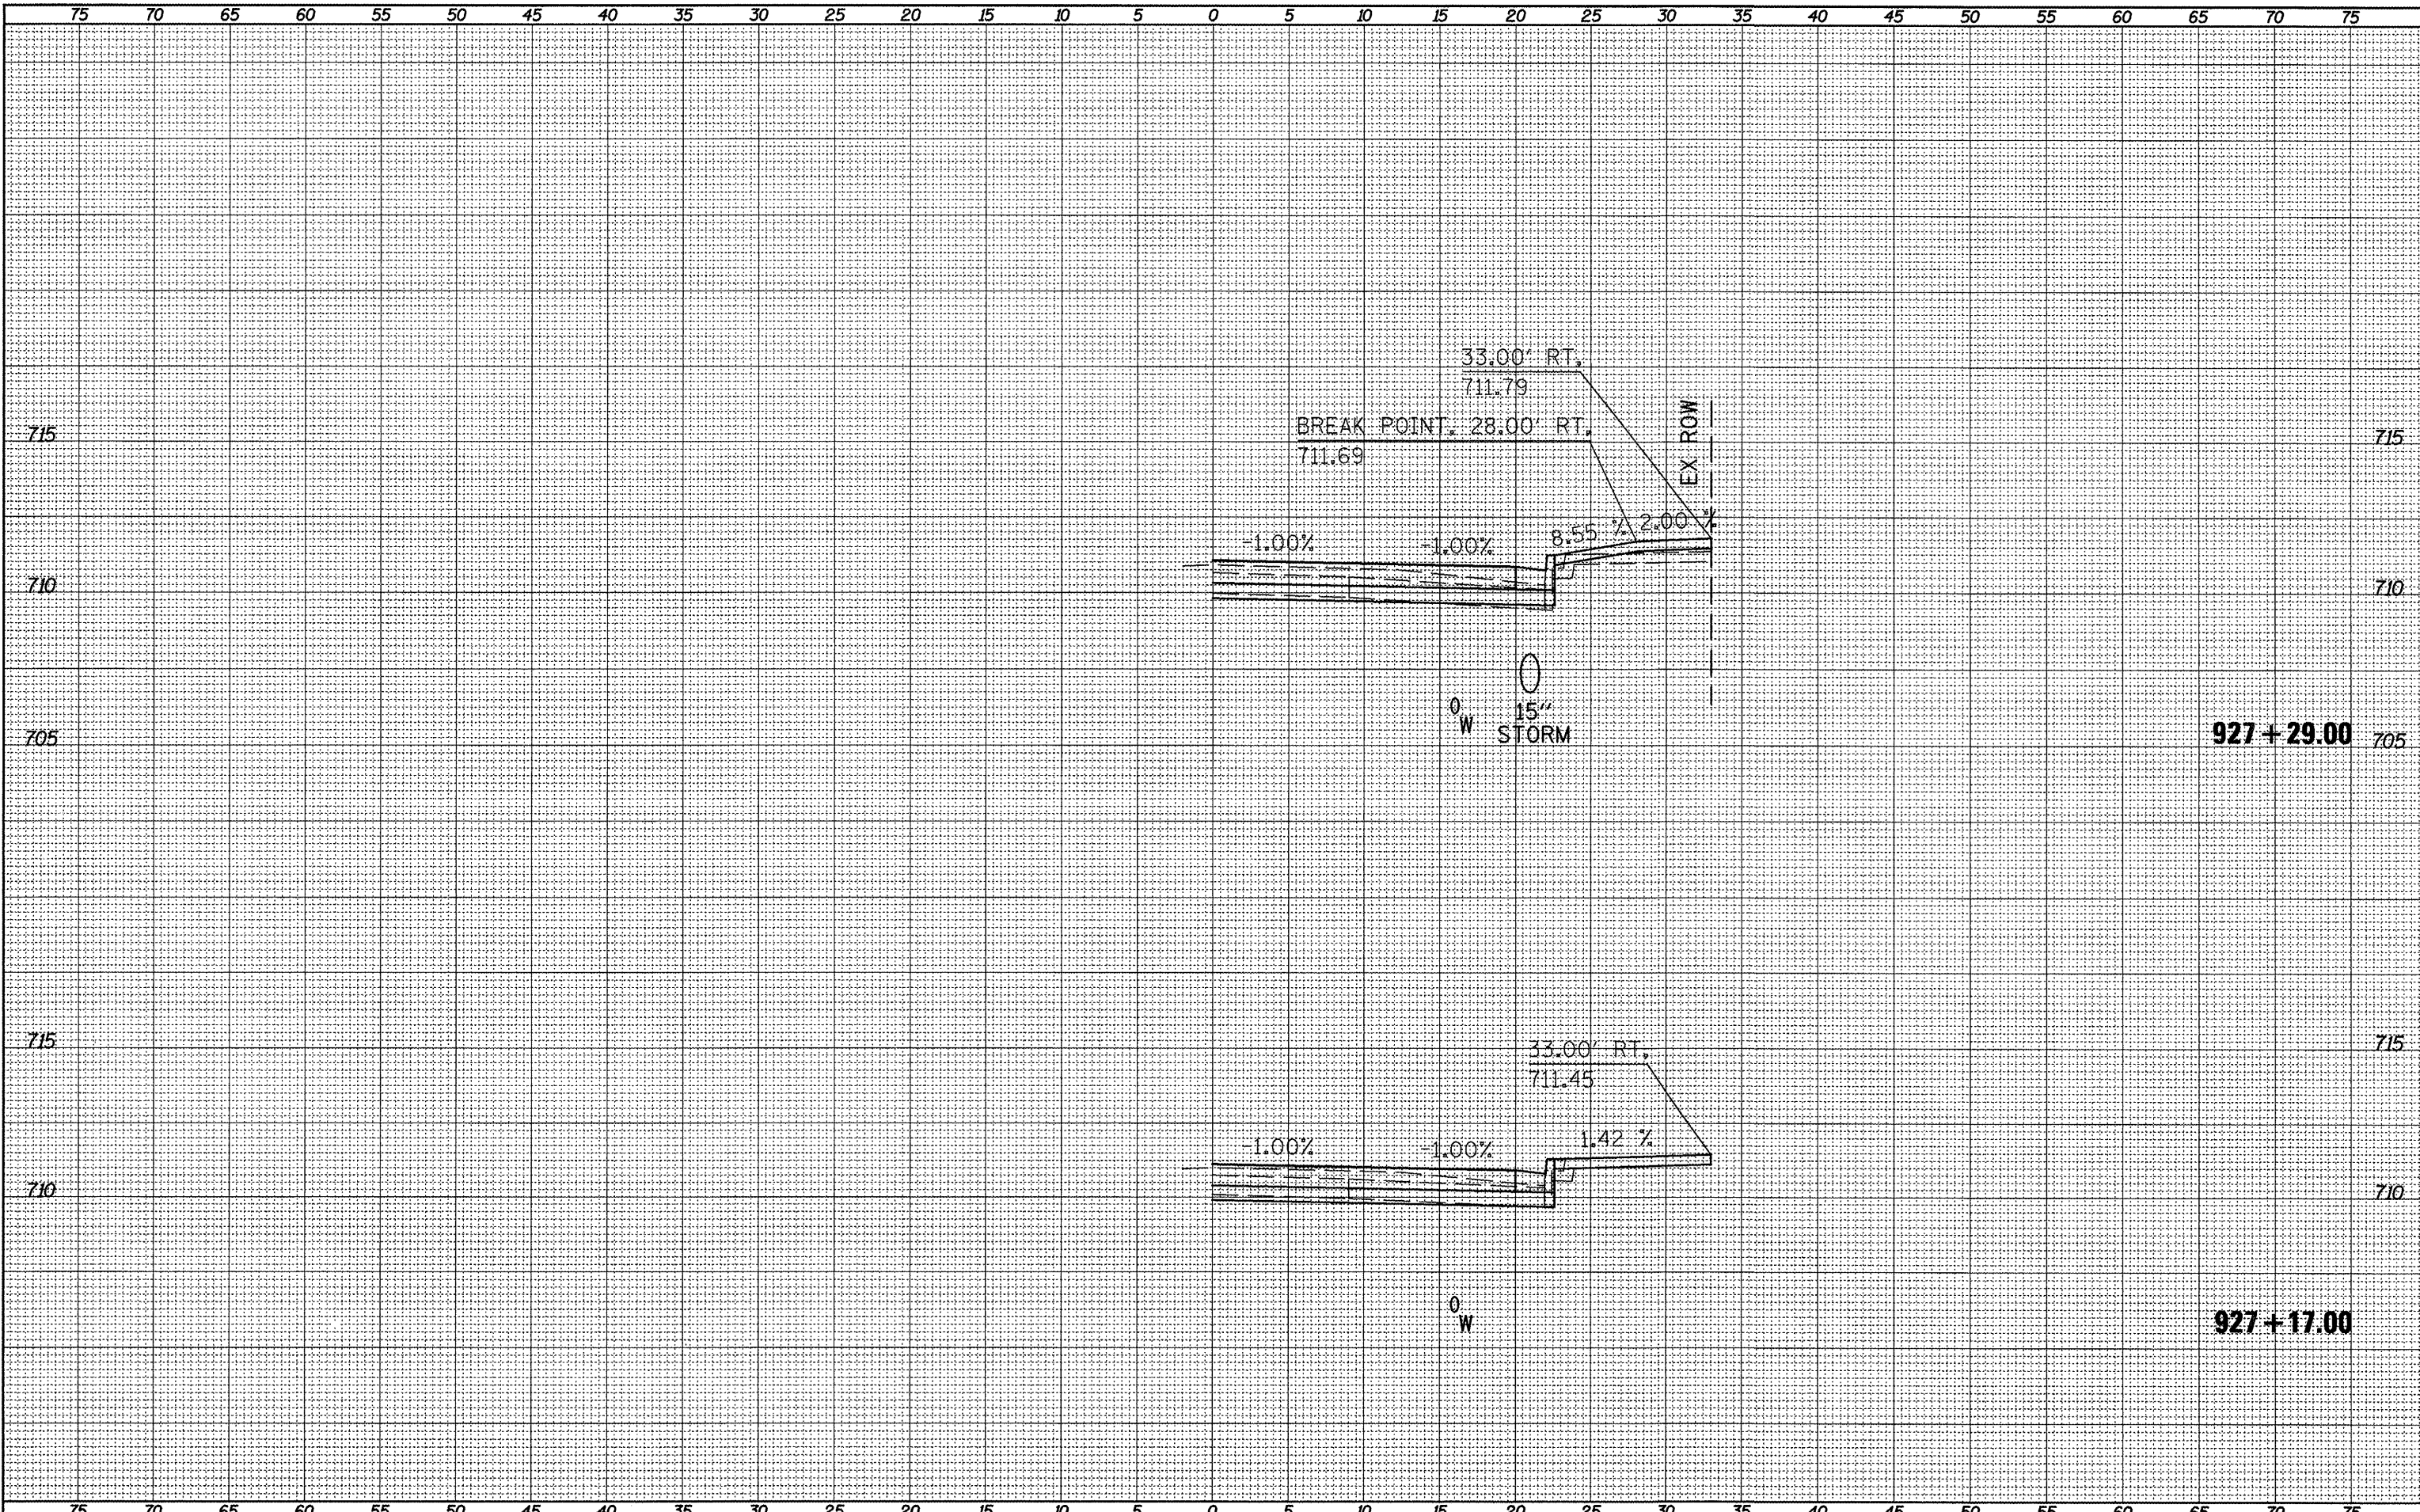

FILE NAME =  
 vsect.dgn

USER NAME = horstkj  
 PLOT SCALE = 10.0457' / 1"

DESIGNED -	REVISED -
DRAWN -	REVISED -
CHECKED -	REVISED -
DATE -	REVISED -

STATE OF ILLINOIS  
 DEPARTMENT OF TRANSPORTATION

CROSS SECTIONS  
 SCALE: SHEET NO. OF SHEETS STA. 927+17.00 TO STA. 927+29.00

F.A.P. RTE.	SECTION	COUNTY	TOTAL SHEETS	SHEET NO.
317	16W-1,RS-3	FULTON	347	303
CONTRACT NO. 88795			ILLINOIS FED. AID PROJECT	