


SHEET NO. _____
 PLOTTED _____
 NOTE BOOK NO. _____
 DATE _____
 AREAS CHECKED _____
 AREAS CHECKED _____

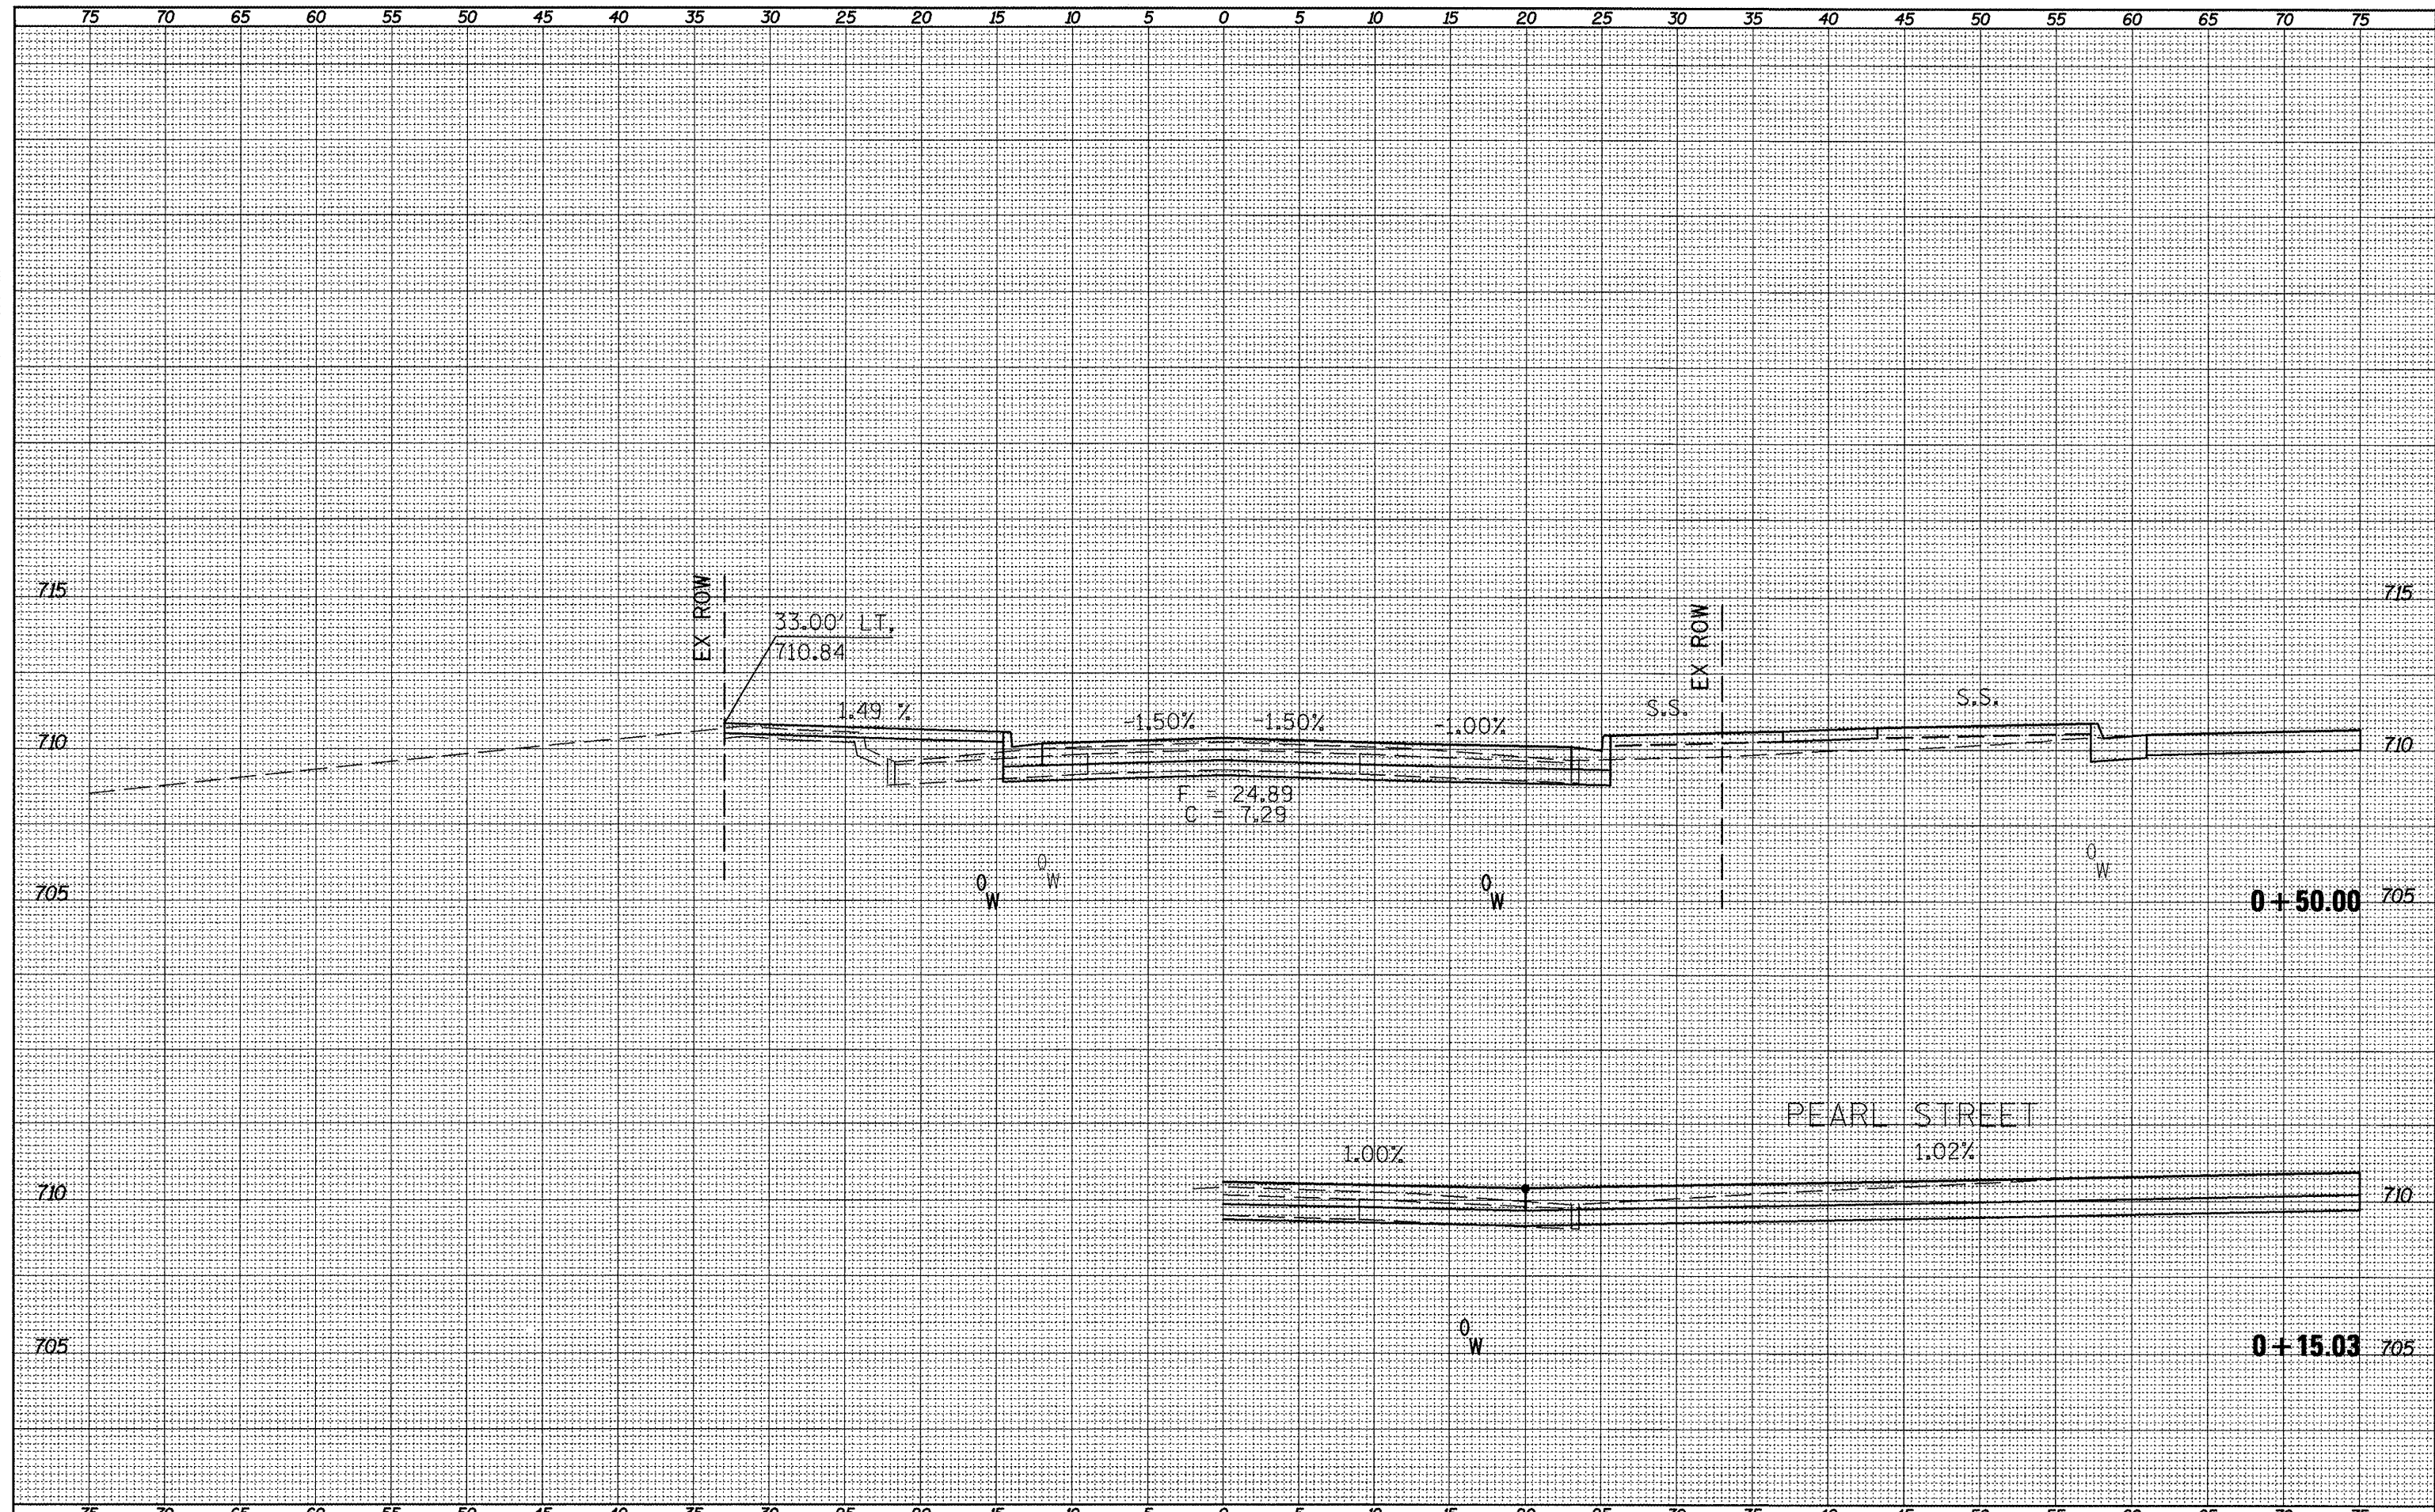

SHEET NO. _____
 PLOTTED _____
 NOTE BOOK NO. _____
 DATE _____
 AREAS CHECKED _____
 AREAS CHECKED _____

FILE NAME = xsect_sht.dgn
 USER NAME = horstkj
 PLOT SCALE = 10.0457' / in.
 PLOT DATE = 3/21/2012

DESIGNED -	REVISED -
DRAWN -	REVISED -
CHECKED -	REVISED -
DATE -	REVISED -

STATE OF ILLINOIS
 DEPARTMENT OF TRANSPORTATION

CROSS SECTIONS
 SCALE: _____ SHEET NO. _____ OF _____ SHEETS STA. +15.03 TO STA. +50.00

F.A.P. RTE. 317	SECTION 16W-1,RS-3	COUNTY FULTON	TOTAL SHEETS 347	SHEET NO. 306
CONTRACT NO. 88795			ILLINOIS FED. AID PROJECT	