


SURVEYED  
 PLOTTED  
 NOTE BOOK  
 NO.

SURVEY  
 PLOTTED  
 TEMPLATE  
 AREAS  
 CHECKED

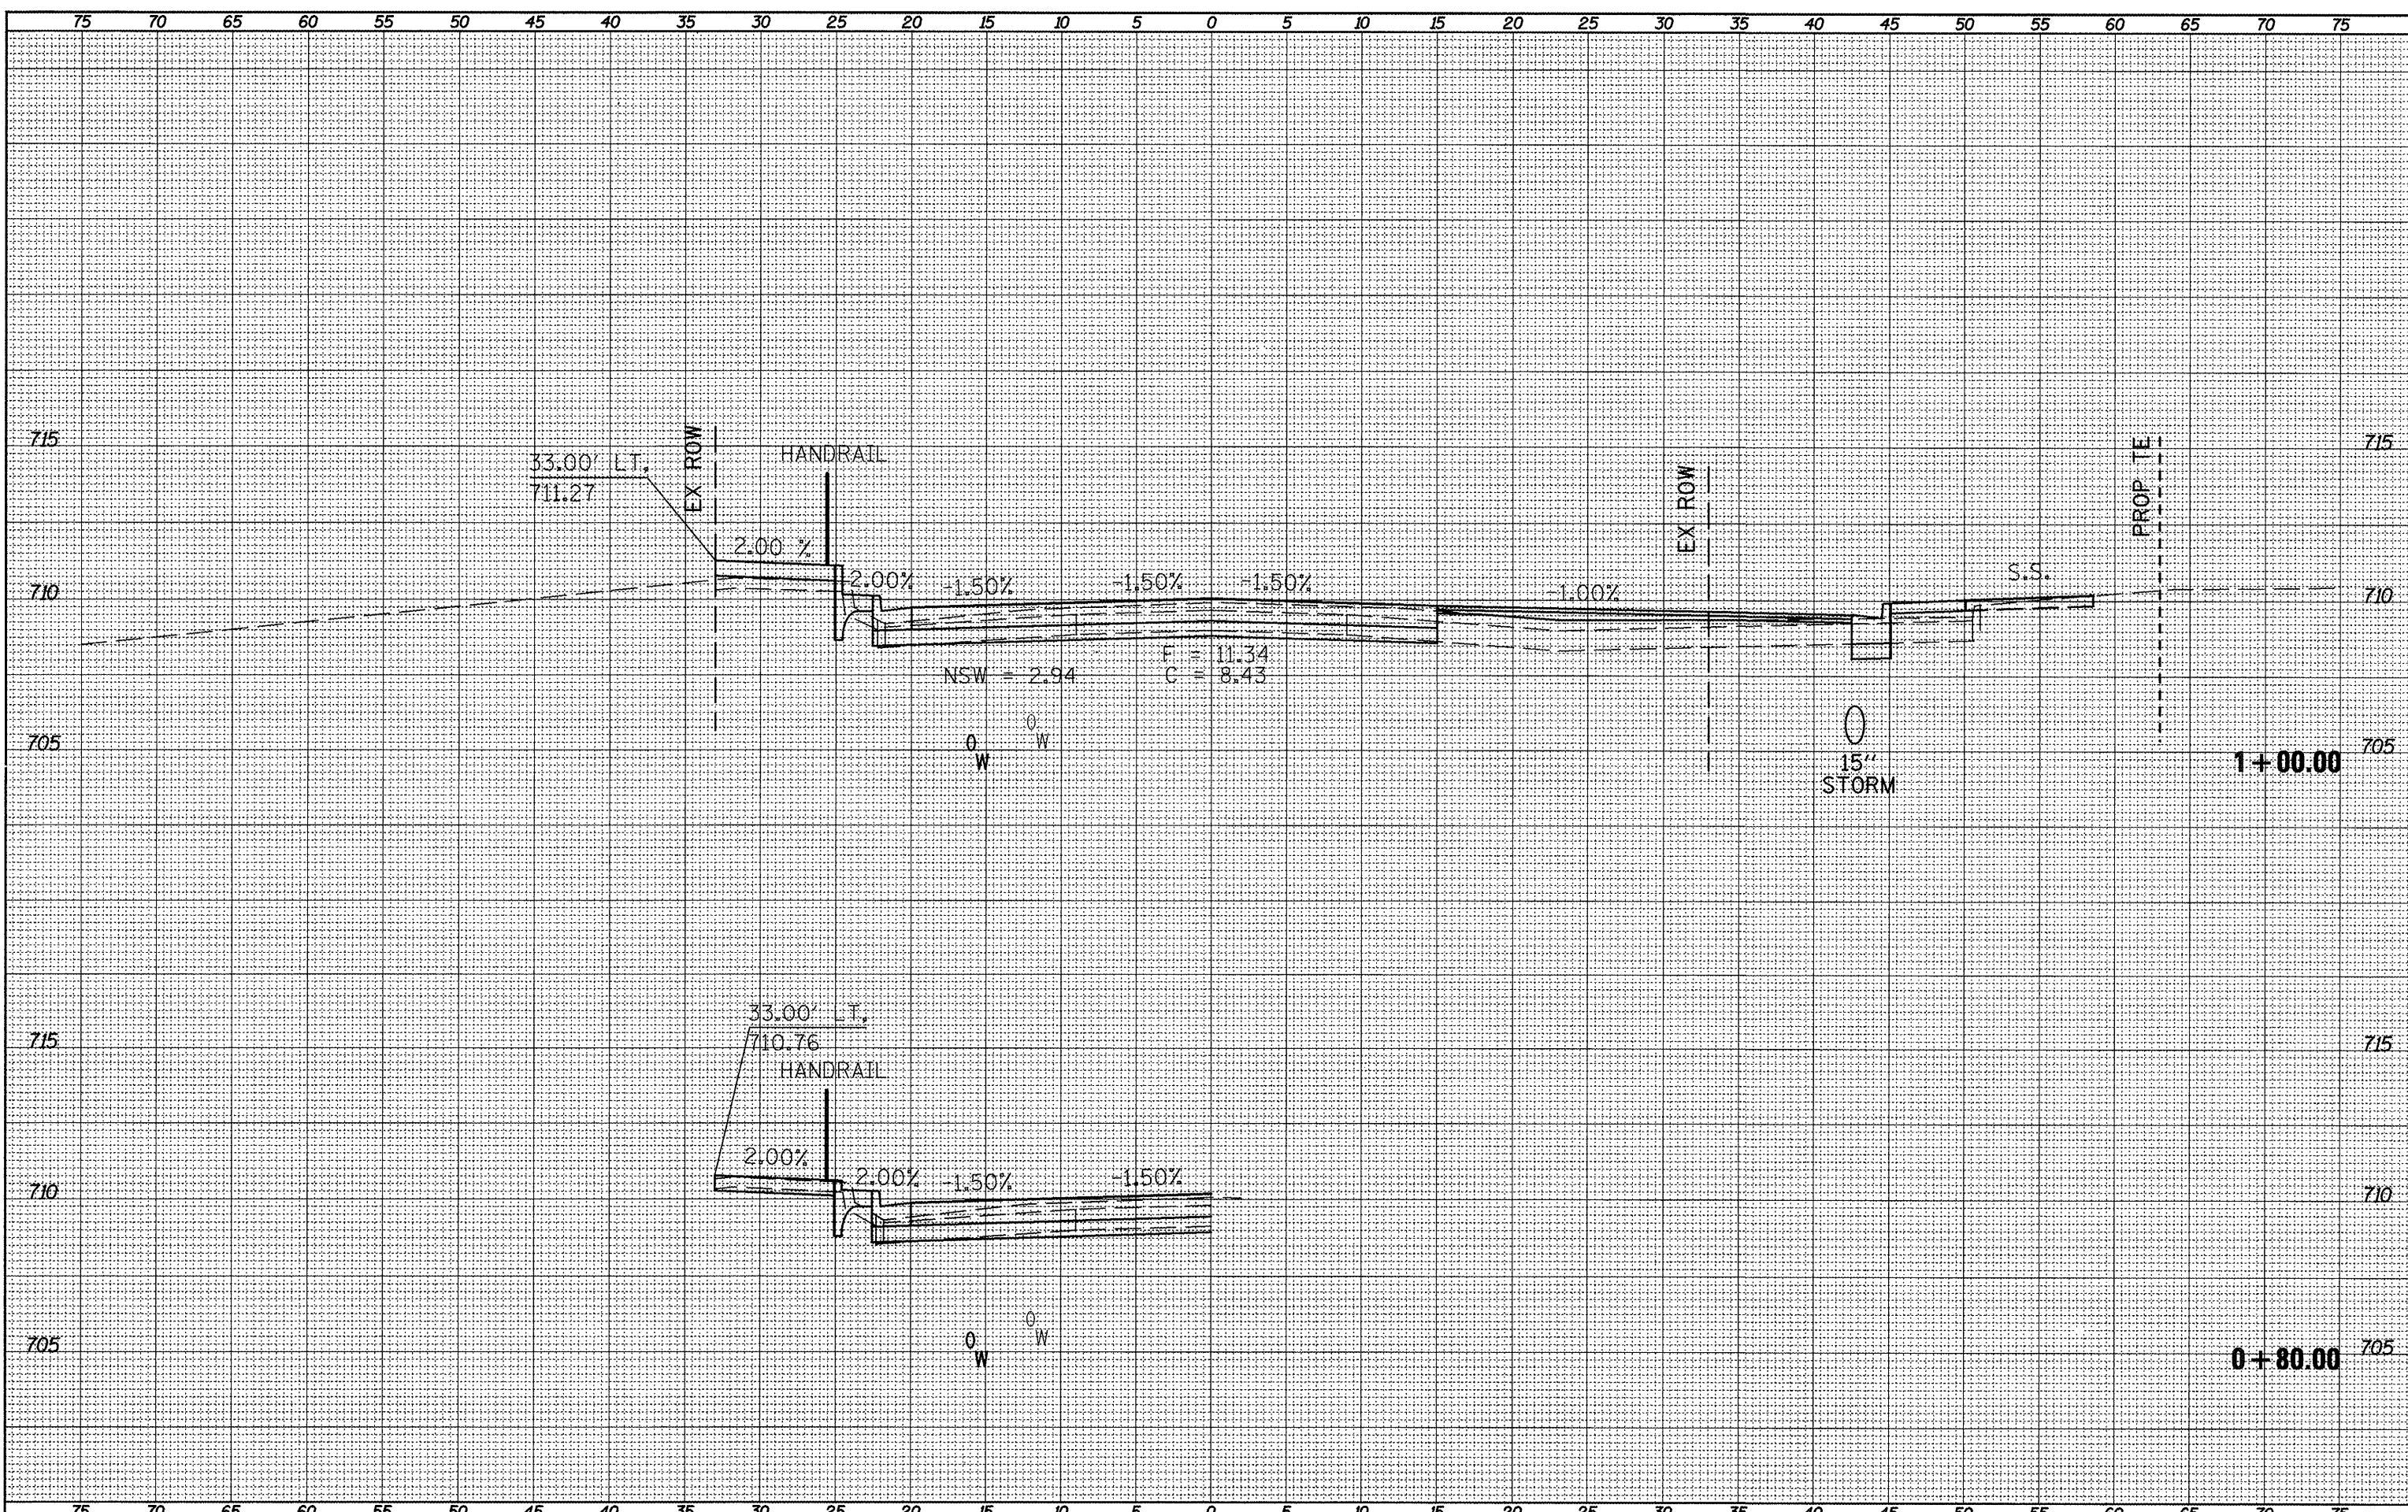

FILE NAME =  
 vsect.sht.dgn

USER NAME = horatkj  
 PLOT SCALE = 10.0/457 // in.  
 PLOT DATE = 3/22/2012

DESIGNED -	REVISED -
DRAWN -	REVISED -
CHECKED -	REVISED -
DATE -	REVISED -

**STATE OF ILLINOIS**  
**DEPARTMENT OF TRANSPORTATION**

**CROSS SECTIONS**  
 SCALE: SHEET NO. OF SHEETS STA. +80.00 TO STA. 1+00.00

F.A.P. RTE.	SECTION	COUNTY	TOTAL SHEETS	SHEET NO.
317	16W-1,RS-3	FULTON	347	307
CONTRACT NO. 88795			ILLINOIS FED. AID PROJECT	