


SURVEY NO. _____
 SURVEY DATE _____
 SURVEY AREA _____
 SURVEY METHOD _____
 SURVEY INSTRUMENT _____
 SURVEY NOTES _____
 SURVEY CHECKED BY _____
 SURVEY DATE _____

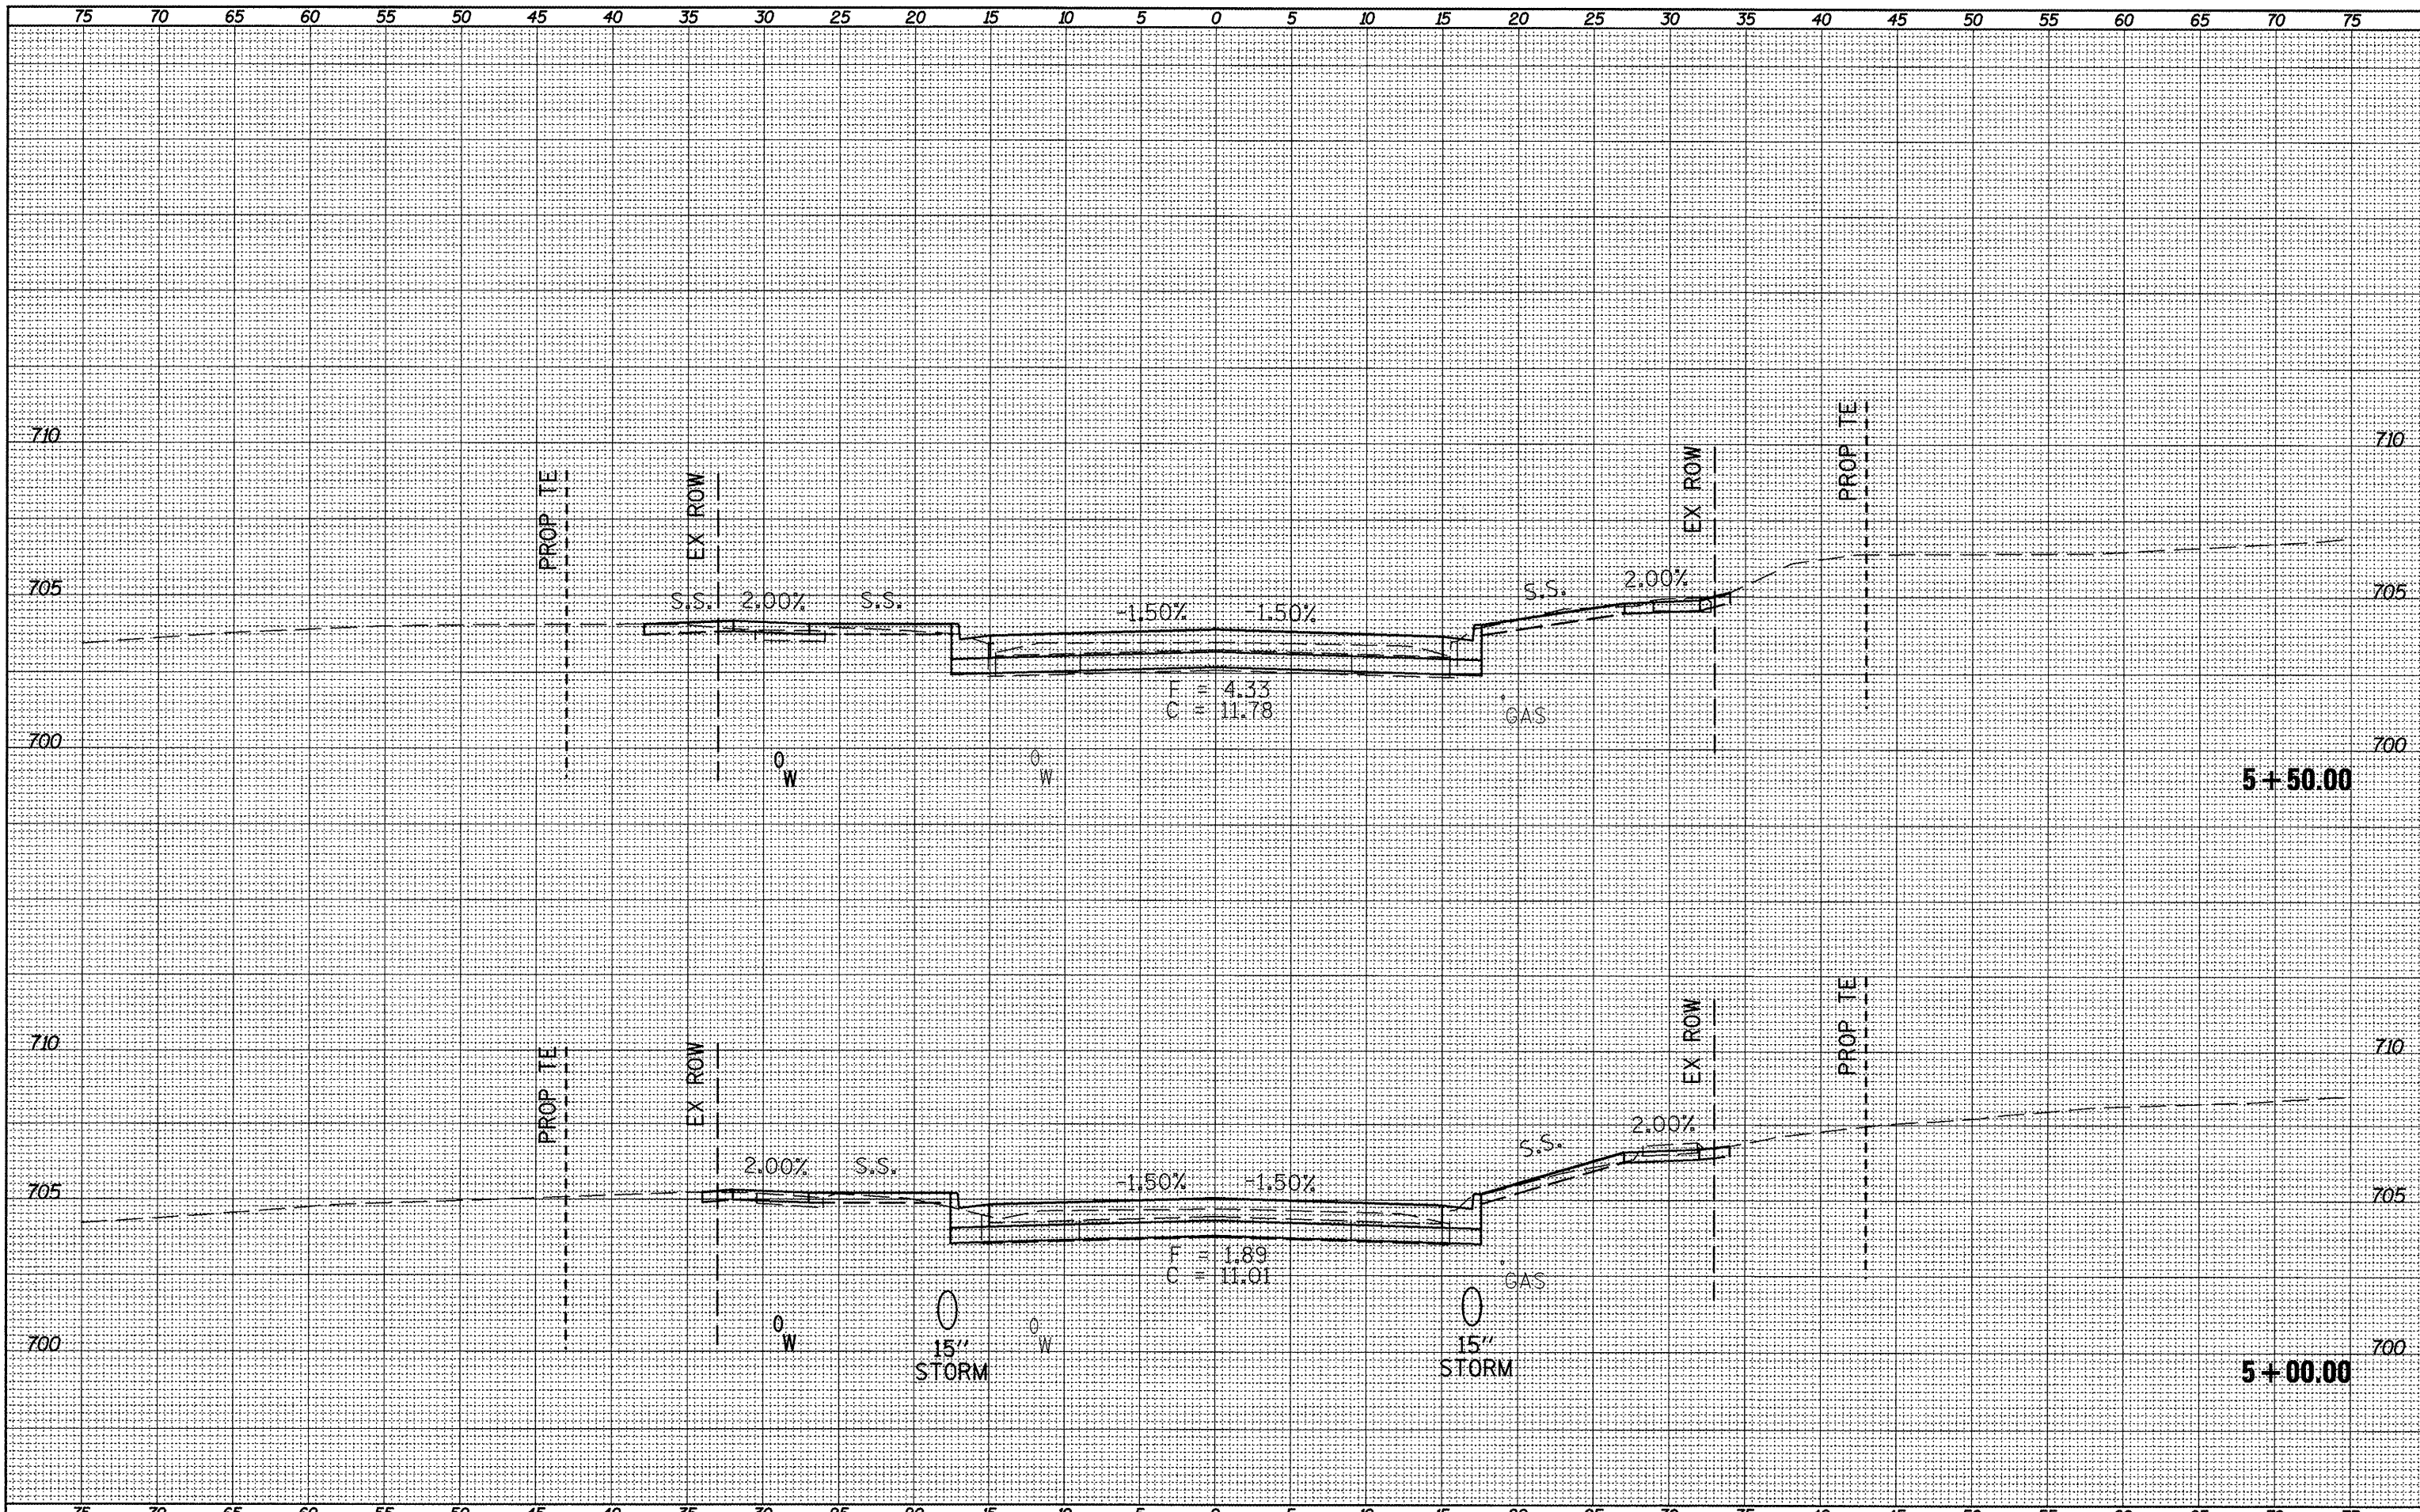

SURVEY NO. _____
 SURVEY DATE _____
 SURVEY AREA _____
 SURVEY METHOD _____
 SURVEY INSTRUMENT _____
 SURVEY NOTES _____
 SURVEY CHECKED BY _____
 SURVEY DATE _____

FILE NAME = xsect_sht.dgn
 USER NAME = horstky
 PLOT SCALE = 10.0457' / in.
 PLOT DATE = 3/21/2012

DESIGNED -
 DRAWN -
 CHECKED -
 DATE -

REVISED -
 REVISED -
 REVISED -
 REVISED -

STATE OF ILLINOIS
DEPARTMENT OF TRANSPORTATION

CROSS SECTIONS
 SCALE: _____ SHEET NO. _____ OF SHEETS _____ STA. 5+00.00 TO STA. 5+50.00

F.A.P. RTE. 317	SECTION 16W-1,RS-3	COUNTY FULTON	TOTAL SHEETS 347	SHEET NO. 316
CONTRACT NO. 88795			ILLINOIS FED. AID PROJECT	