


SHEET NO. _____
 PLOTTED DATE _____
 NOTE BOOK NO. _____
 AREAS CHECKED _____
 AREAS CHECKED _____

SHEET NO. _____
 PLOTTED DATE _____
 NOTE BOOK NO. _____
 AREAS CHECKED _____
 AREAS CHECKED _____

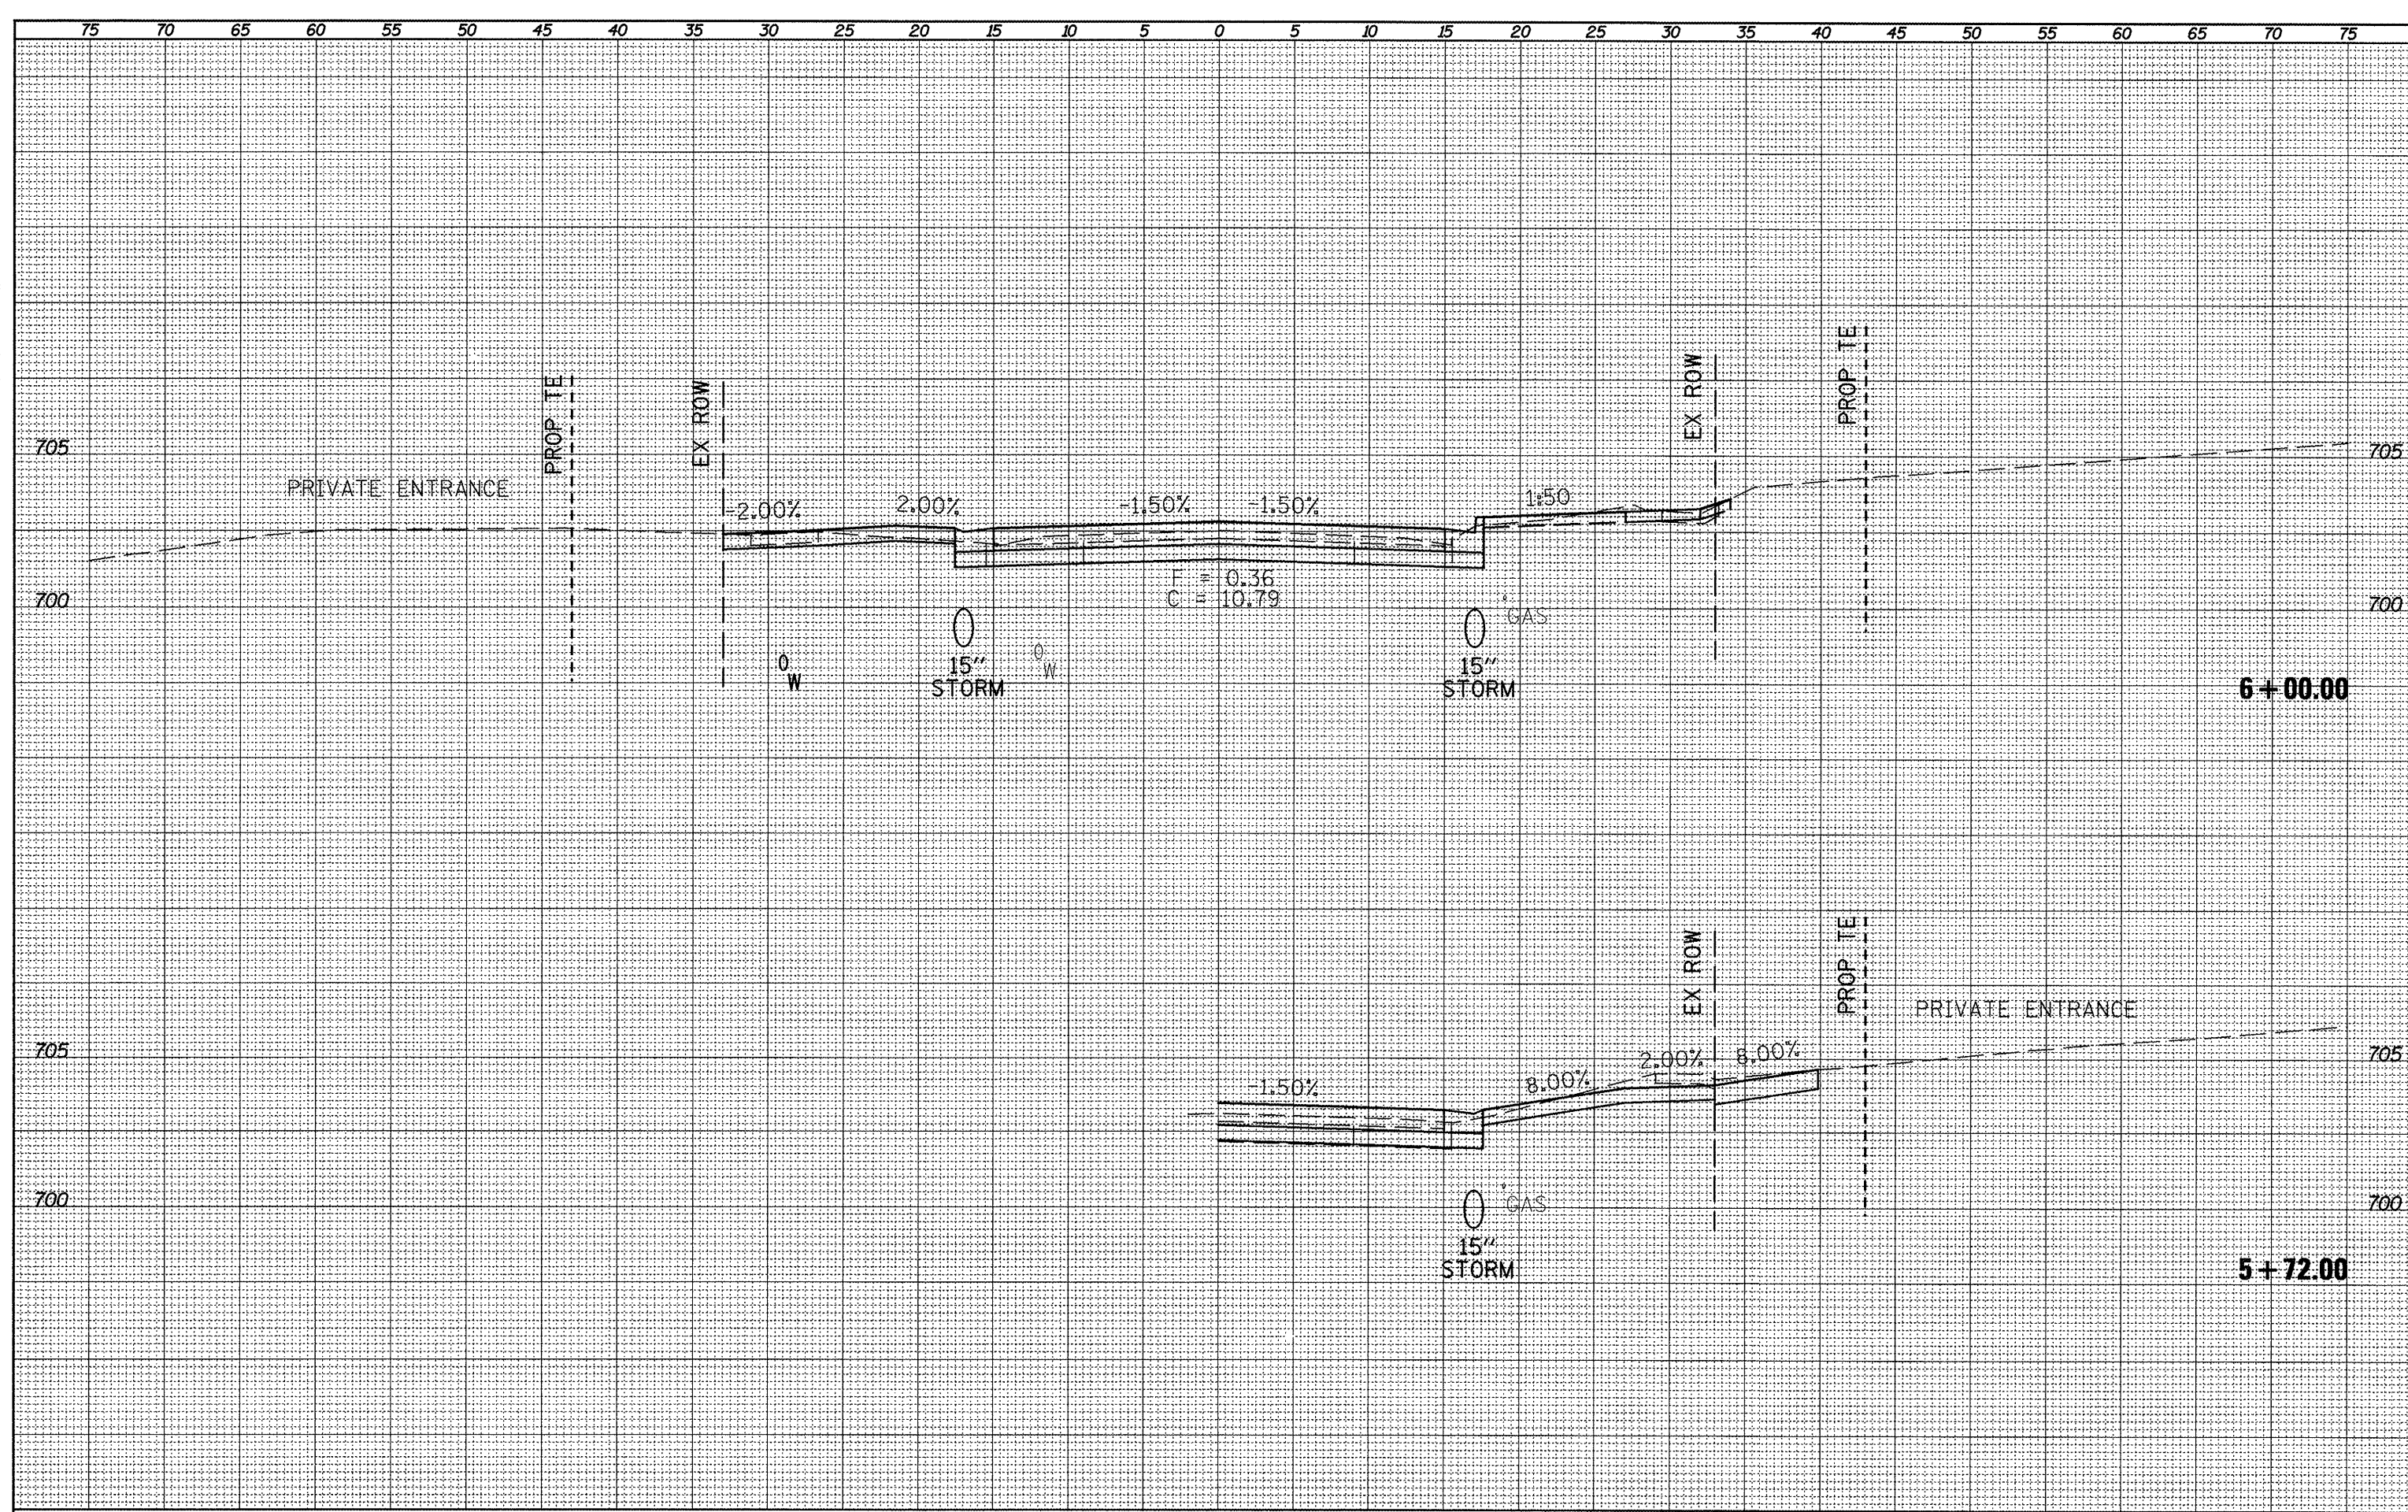

FILE NAME = xsect_sht.dgn
 USER NAME = horstk_j
 PLOT SCALE = 10.0457' / 1"

DESIGNED -
 DRAWN -
 CHECKED -
 DATE -

REVISED -
 REVISED -
 REVISED -
 REVISED -

STATE OF ILLINOIS
DEPARTMENT OF TRANSPORTATION

CROSS SECTIONS
 SCALE: _____ SHEET NO. _____ OF _____ SHEETS STA. 5+72.00 TO STA. 6+00.00

| | | | | |
|--------------------|--------------------|---------------|---------------------------|---------------|
| F.A.P. RTE. 317 | SECTION 16W-1,RS-3 | COUNTY FULTON | TOTAL SHEETS 347 | SHEET NO. 317 |
| CONTRACT NO. 88795 | | | ILLINOIS FED. AID PROJECT | |