


DESIGNED  
 SURVEY  
 PLOTTED  
 NOTE BOOK  
 TEMPLATE  
 AREAS  
 AREAS CHECKED  
 NO.

DESIGNED  
 SURVEY  
 PLOTTED  
 NOTE BOOK  
 TEMPLATE  
 AREAS  
 AREAS CHECKED  
 NO.

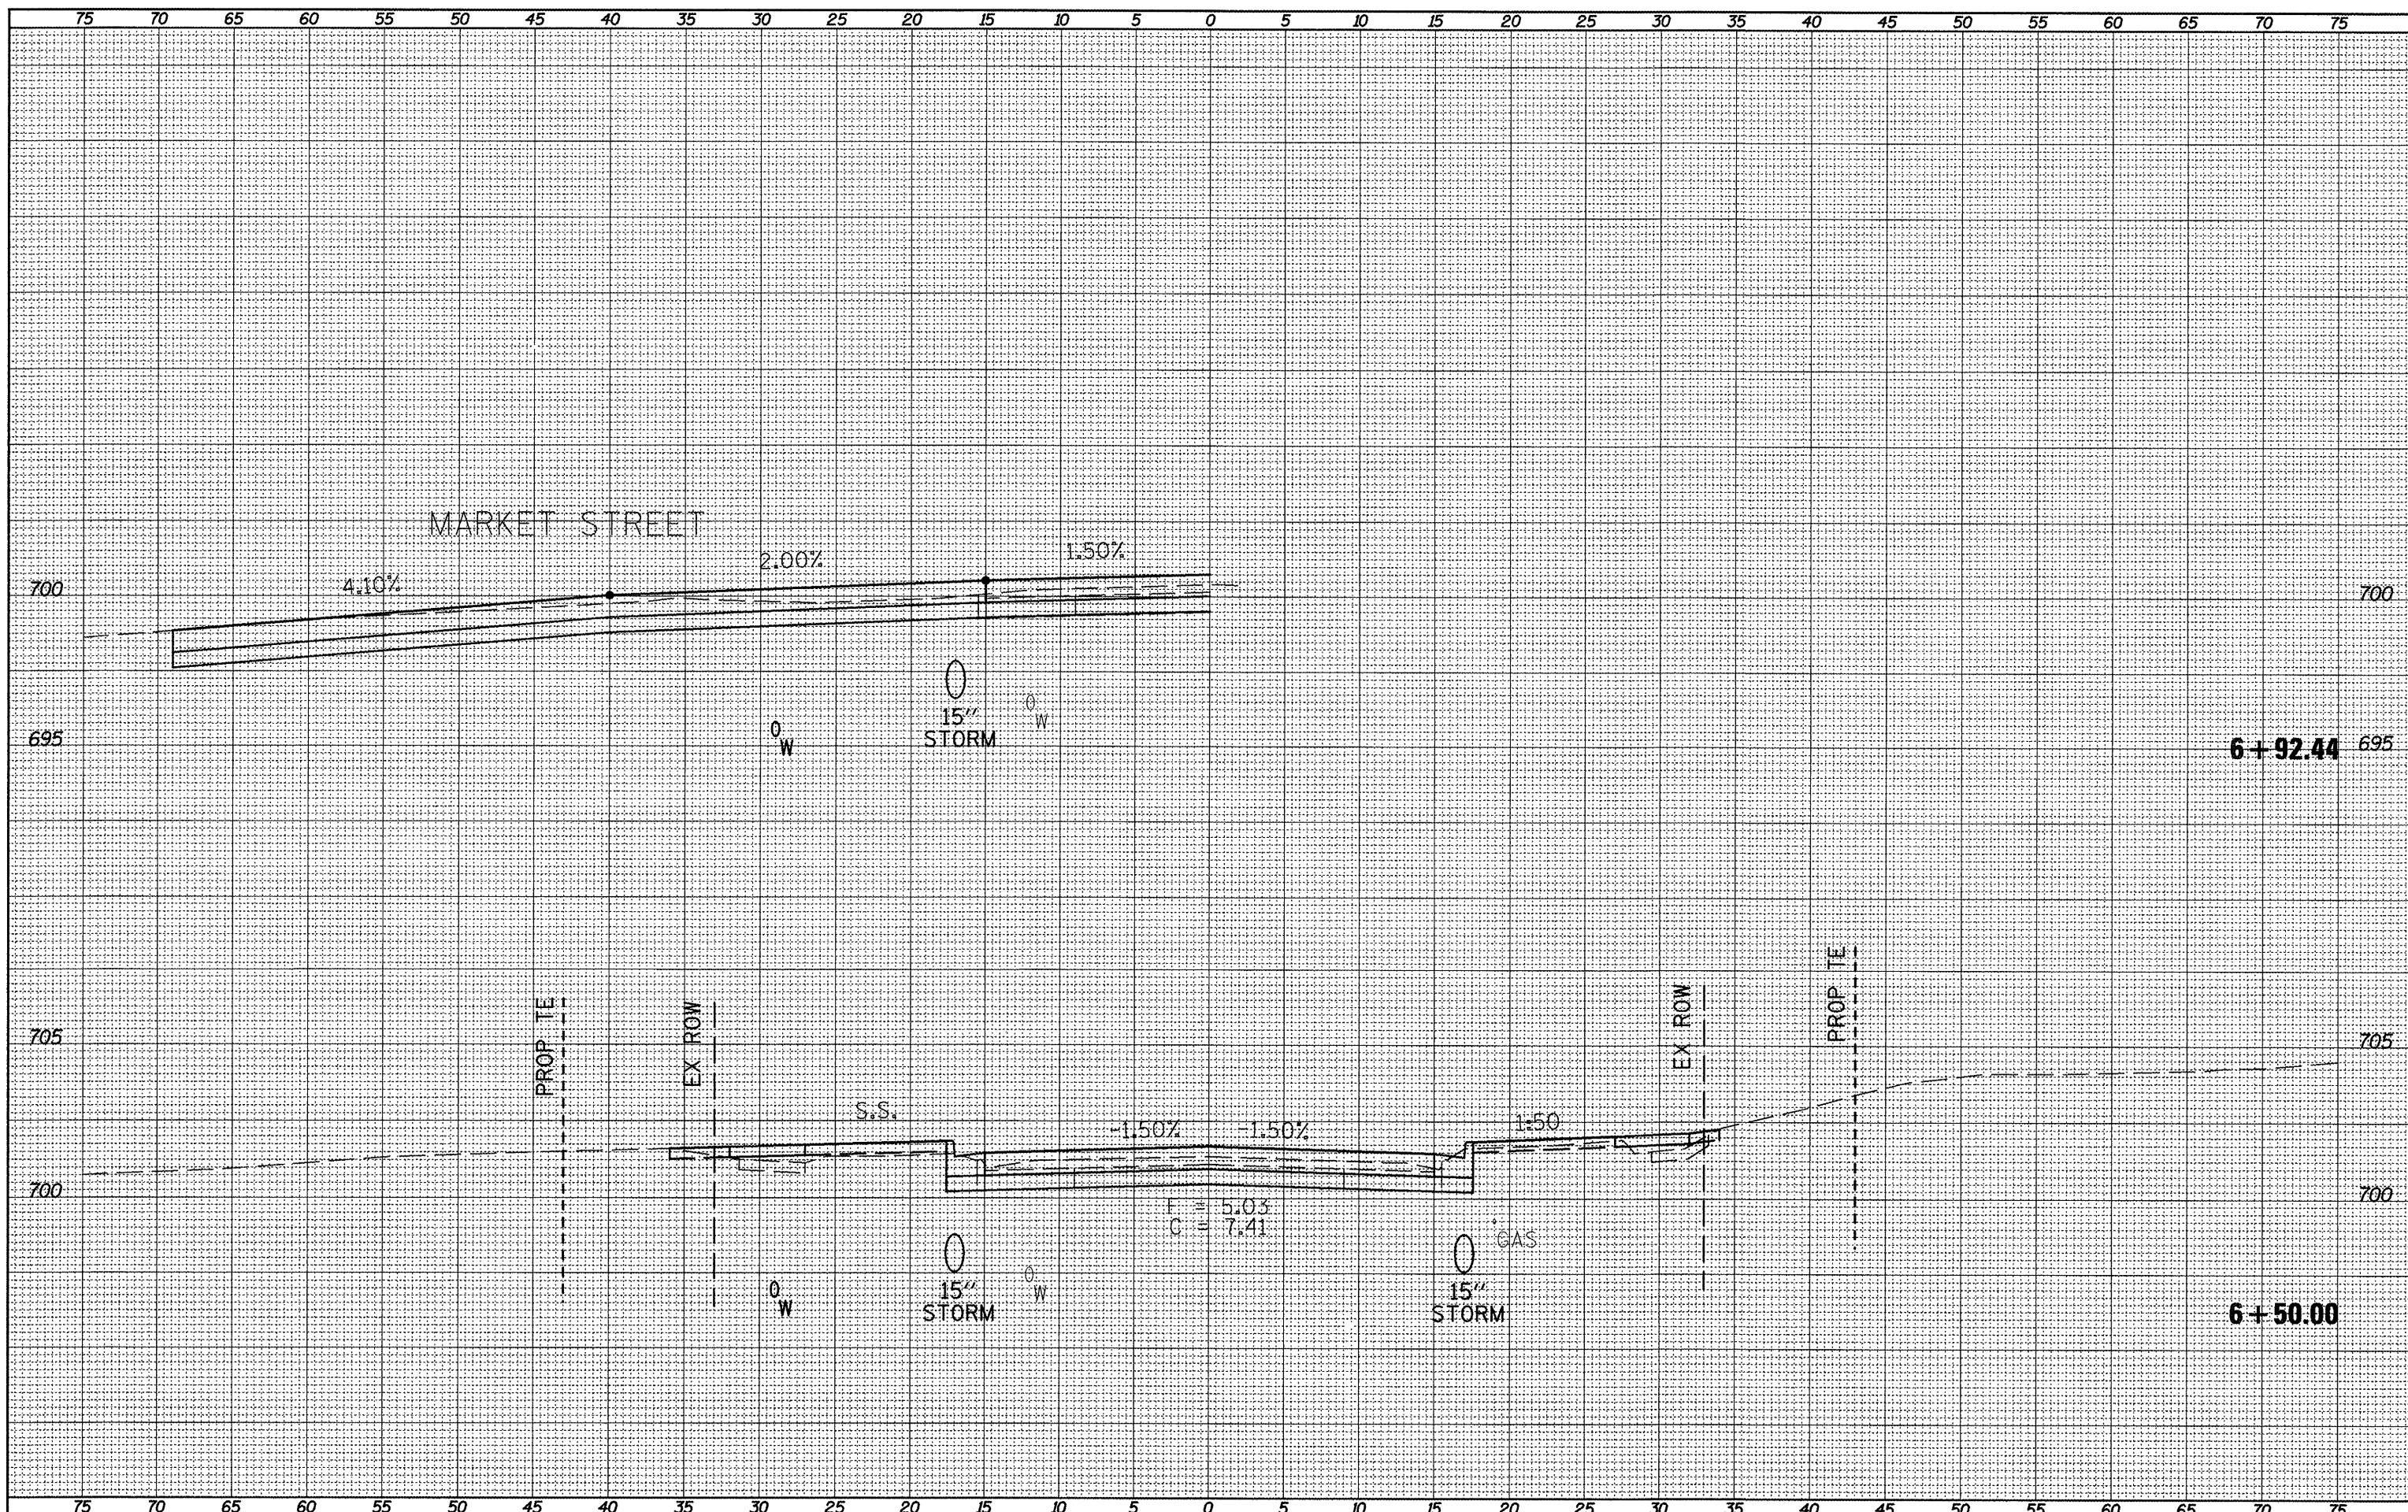

FILE NAME =  
 xsect\_sht.dgn

USER NAME = horstkj  
 PLOT SCALE = 1/8" = 1' / in.  
 PLOT DATE = 3/21/2012

DESIGNED -	REVISED -
DRAWN -	REVISED -
CHECKED -	REVISED -
DATE -	REVISED -

STATE OF ILLINOIS  
 DEPARTMENT OF TRANSPORTATION

CROSS SECTIONS  
 SCALE: SHEET NO. OF SHEETS STA. 6+50.00 TO STA. 6+92.44

F.A.P. RTE. 317	SECTION 16W-1,RS-3	COUNTY FULTON	TOTAL SHEETS 317	SHEET NO. 318
CONTRACT NO. 88795			ILLINOIS FED. AID PROJECT	