


UNCHECKED
 SURVEY PLOTTED
 NOTE BOOK TEMPLATE
 NO. AREAS CHECKED

UNCHECKED
 SURVEY PLOTTED
 NOTE BOOK TEMPLATE
 NO. AREAS CHECKED

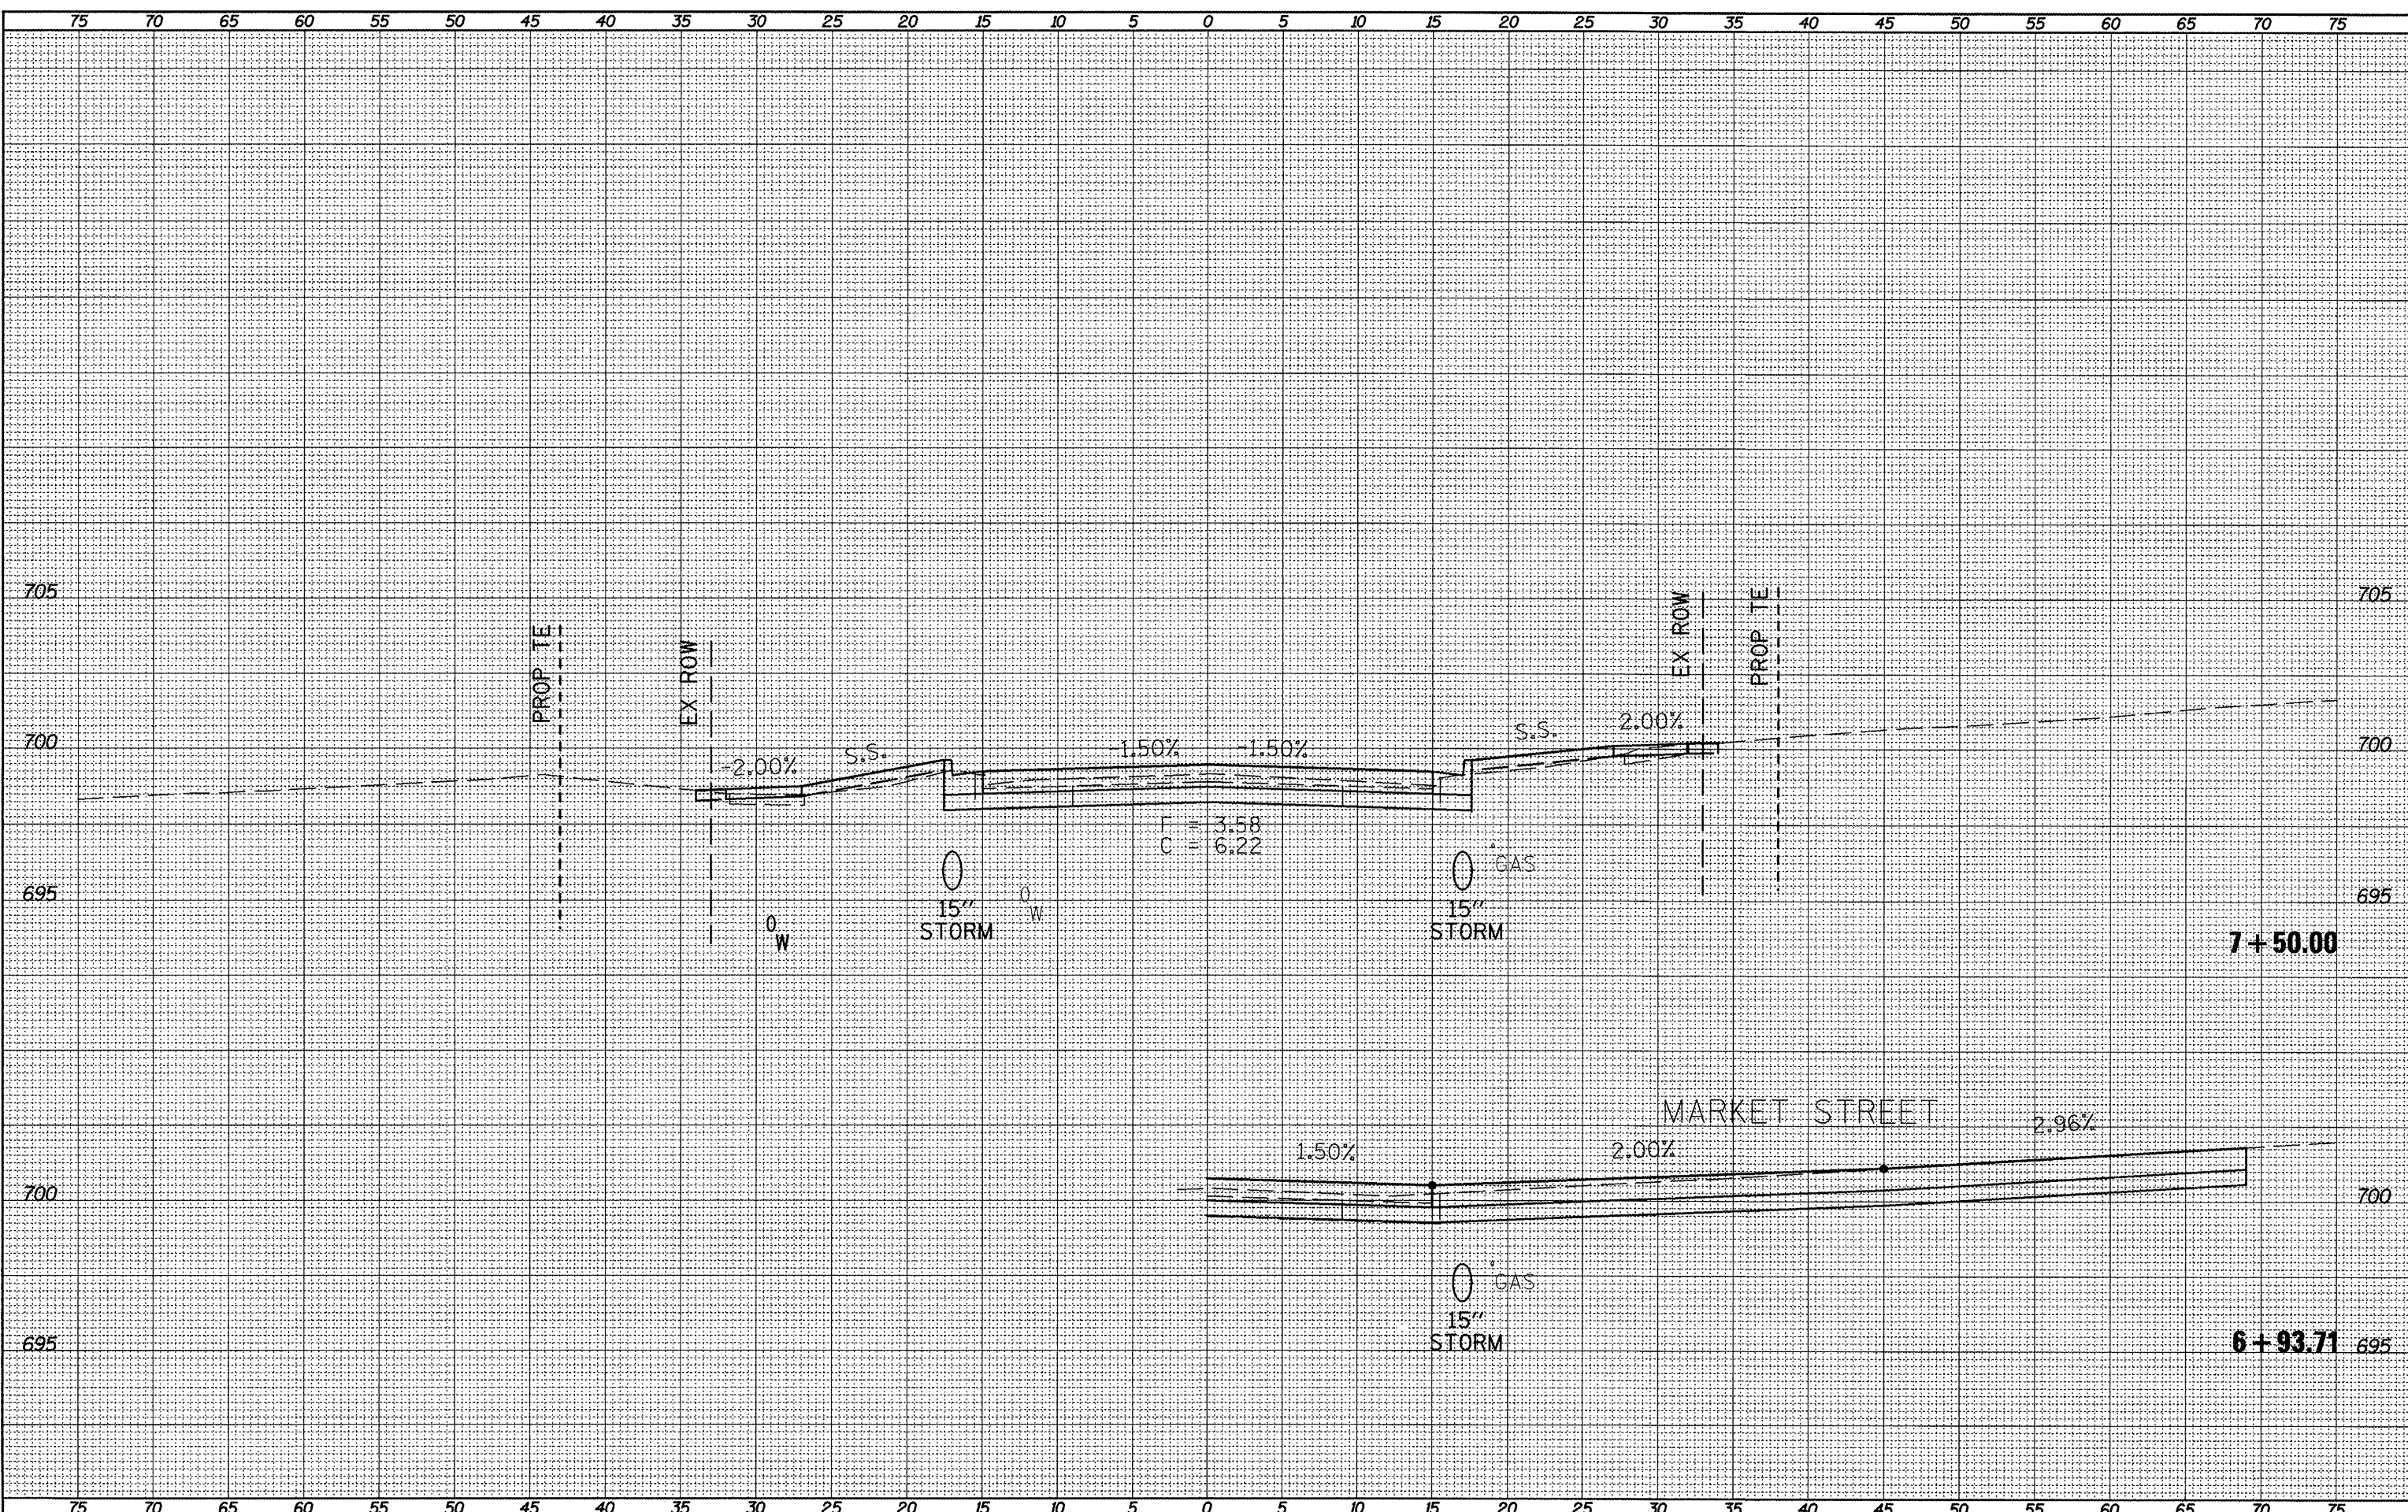

FILE NAME =
 xsect_sht.dgn

USER NAME = horstlj
 PLOT SCALE = 10.0457' / 1"

DESIGNED -	REVISED -
DRAWN -	REVISED -
CHECKED -	REVISED -
DATE -	REVISED -

STATE OF ILLINOIS
 DEPARTMENT OF TRANSPORTATION

CROSS SECTIONS
 SCALE: SHEET NO. OF SHEETS STA. 6+93.71 TO STA. 7+50.00

F.A.P. RTE. 317	SECTION 16W-1RS-3	COUNTY FULTON	TOTAL SHEETS 347	SHEET NO. 319
			CONTRACT NO. 88795	

ILLINOIS FED. AID PROJECT