


SURVEYED \_\_\_\_\_  
 PLOTTED \_\_\_\_\_  
 NOTE BOOK \_\_\_\_\_  
 NO. \_\_\_\_\_  
 SURVEYED \_\_\_\_\_  
 PLOTTED \_\_\_\_\_  
 NOTE BOOK \_\_\_\_\_  
 NO. \_\_\_\_\_

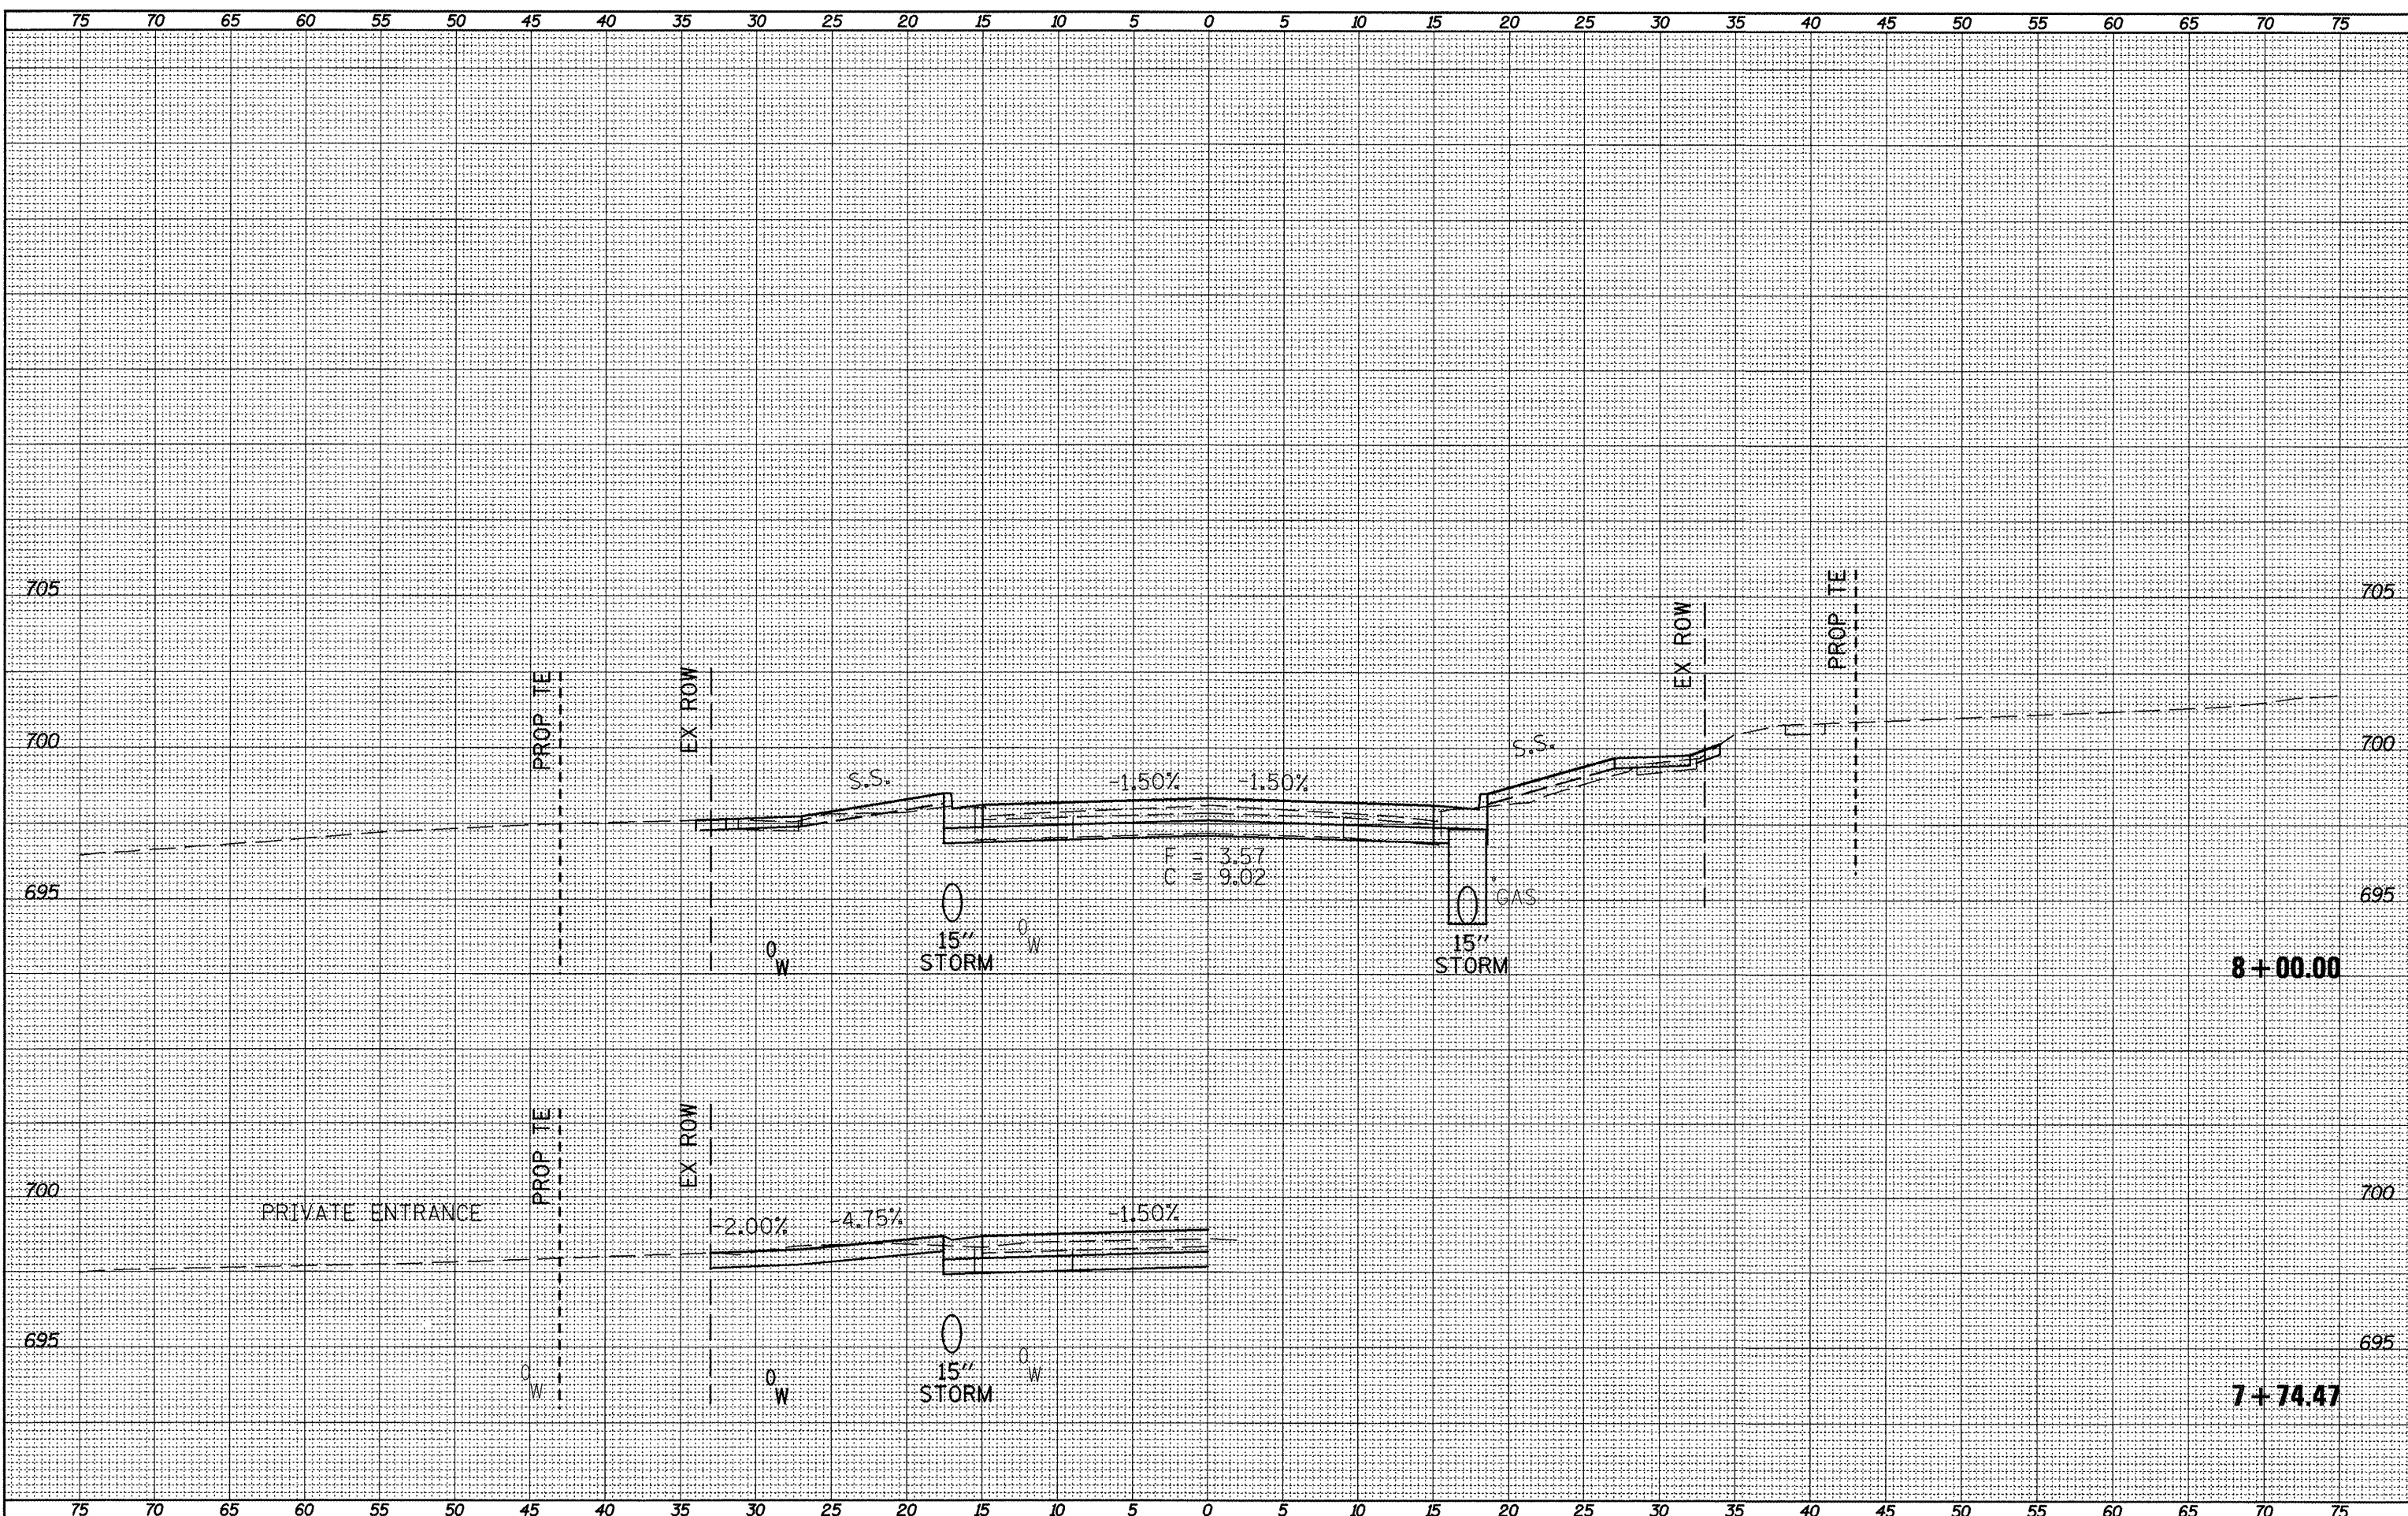

FILE NAME = xsect\_sht.dgn  
 USER NAME = horstkj  
 DESIGNED -  
 DRAWN -  
 CHECKED -  
 PLOT DATE = 3/21/2012

REVISIONS:  
 REVISION NO. | DATE | DESCRIPTION  
 1 | | |  
 2 | | |  
 3 | | |  
 4 | | |  
 5 | | |

STATE OF ILLINOIS  
 DEPARTMENT OF TRANSPORTATION

CROSS SECTIONS  
 SCALE: \_\_\_\_\_  
 SHEET NO. OF SHEETS STA. 7+74.47 TO STA. 8+00.00

F.A.P. RTE.	SECTION	COUNTY	TOTAL SHEETS	SHEET NO.
317	16W-1,RS-3	FULTON	341	320
CONTRACT NO. 88795			ILLINOIS FED. AID PROJECT	

8+00.00  
 7+74.47