


SURVEY PLOTTED
 NOTE BOOK
 TEMPLATE AREAS
 AREAS CHECKED

SURVEY PLOTTED
 NOTE BOOK
 TEMPLATE AREAS
 AREAS CHECKED

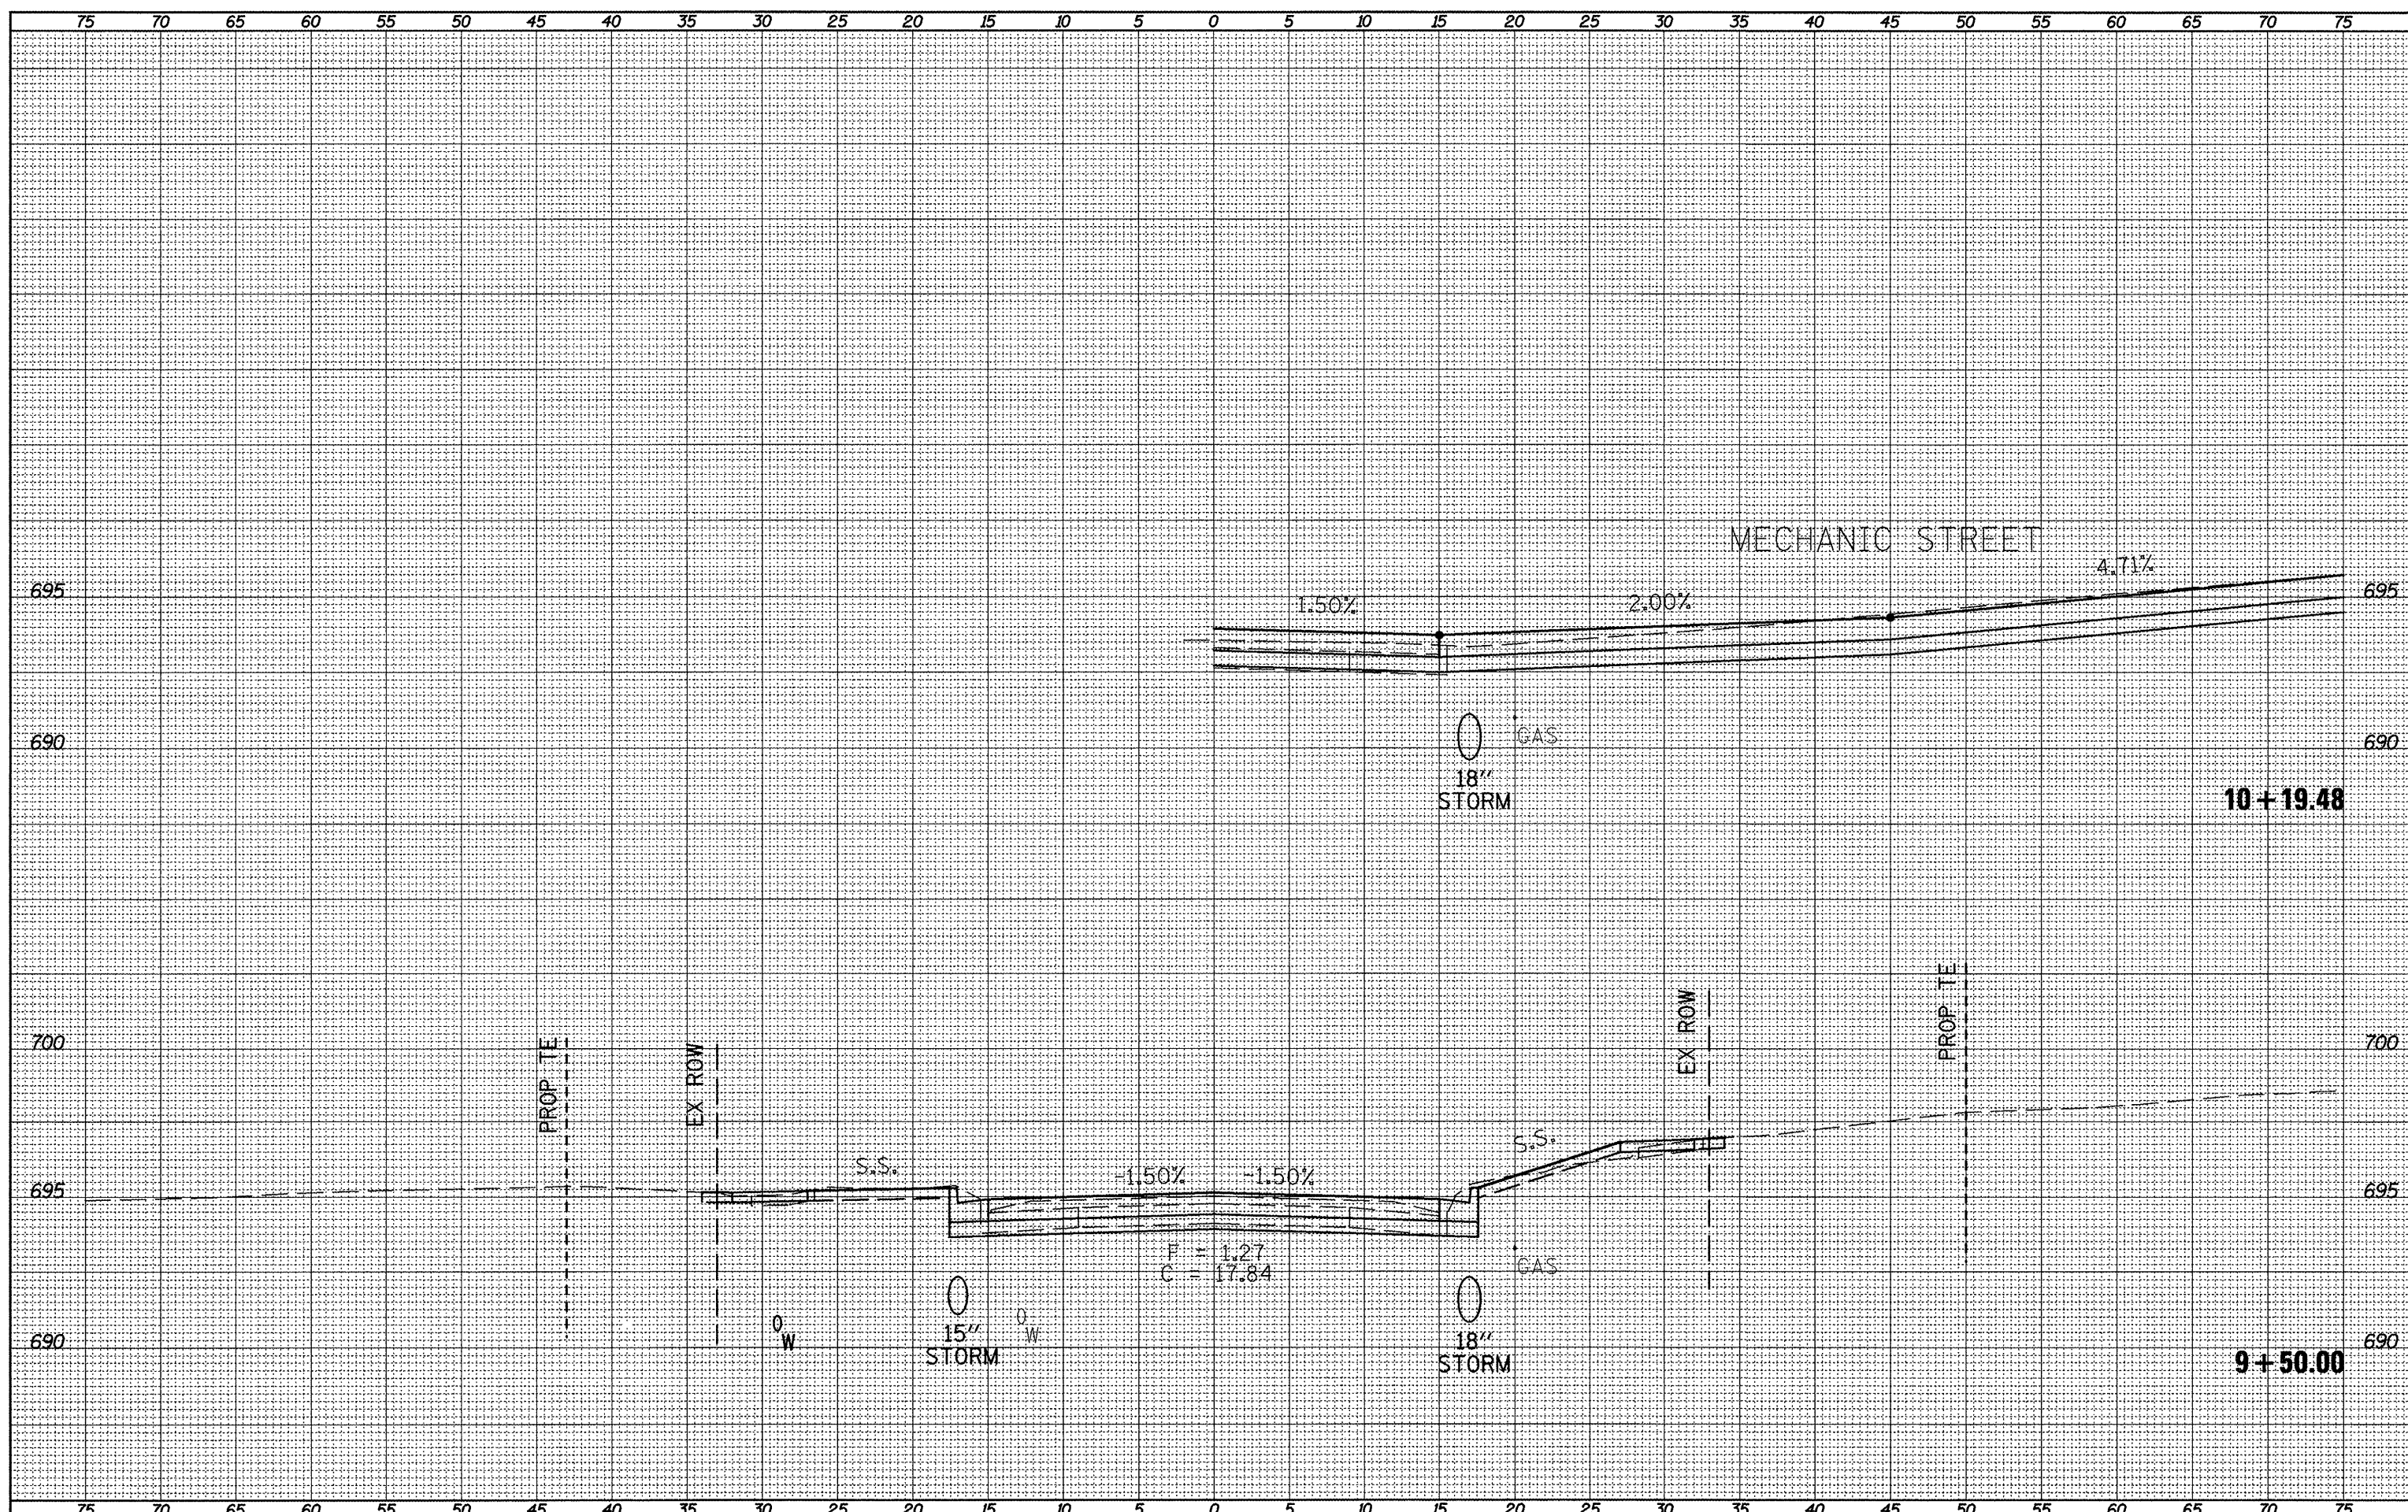

FILE NAME =
 *sect_sht.dgn

USER NAME = horatikj
 PLOT SCALE = 18.0457' / in.
 PLOT DATE = 3/21/2012

DESIGNED -	REVISED -
DRAWN -	REVISED -
CHECKED -	REVISED -
DATE -	REVISED -

STATE OF ILLINOIS
DEPARTMENT OF TRANSPORTATION

CROSS SECTIONS
 SCALE: SHEET NO. OF SHEETS STA. 9+50.00 TO STA. 10+19.48

F.A.P. RTE. 317	SECTION 16W-1,RS-3	COUNTY FULTON	TOTAL SHEETS 347	SHEET NO. 323
CONTRACT NO. 88795			ILLINOIS FED. AID PROJECT	