


SURVEYED
 PLOTTED
 TEMPLATE
 NOTE BOOK
 AREAS
 AREAS
 NO.

SURVEYED
 PLOTTED
 TEMPLATE
 NOTE BOOK
 AREAS
 AREAS
 NO.

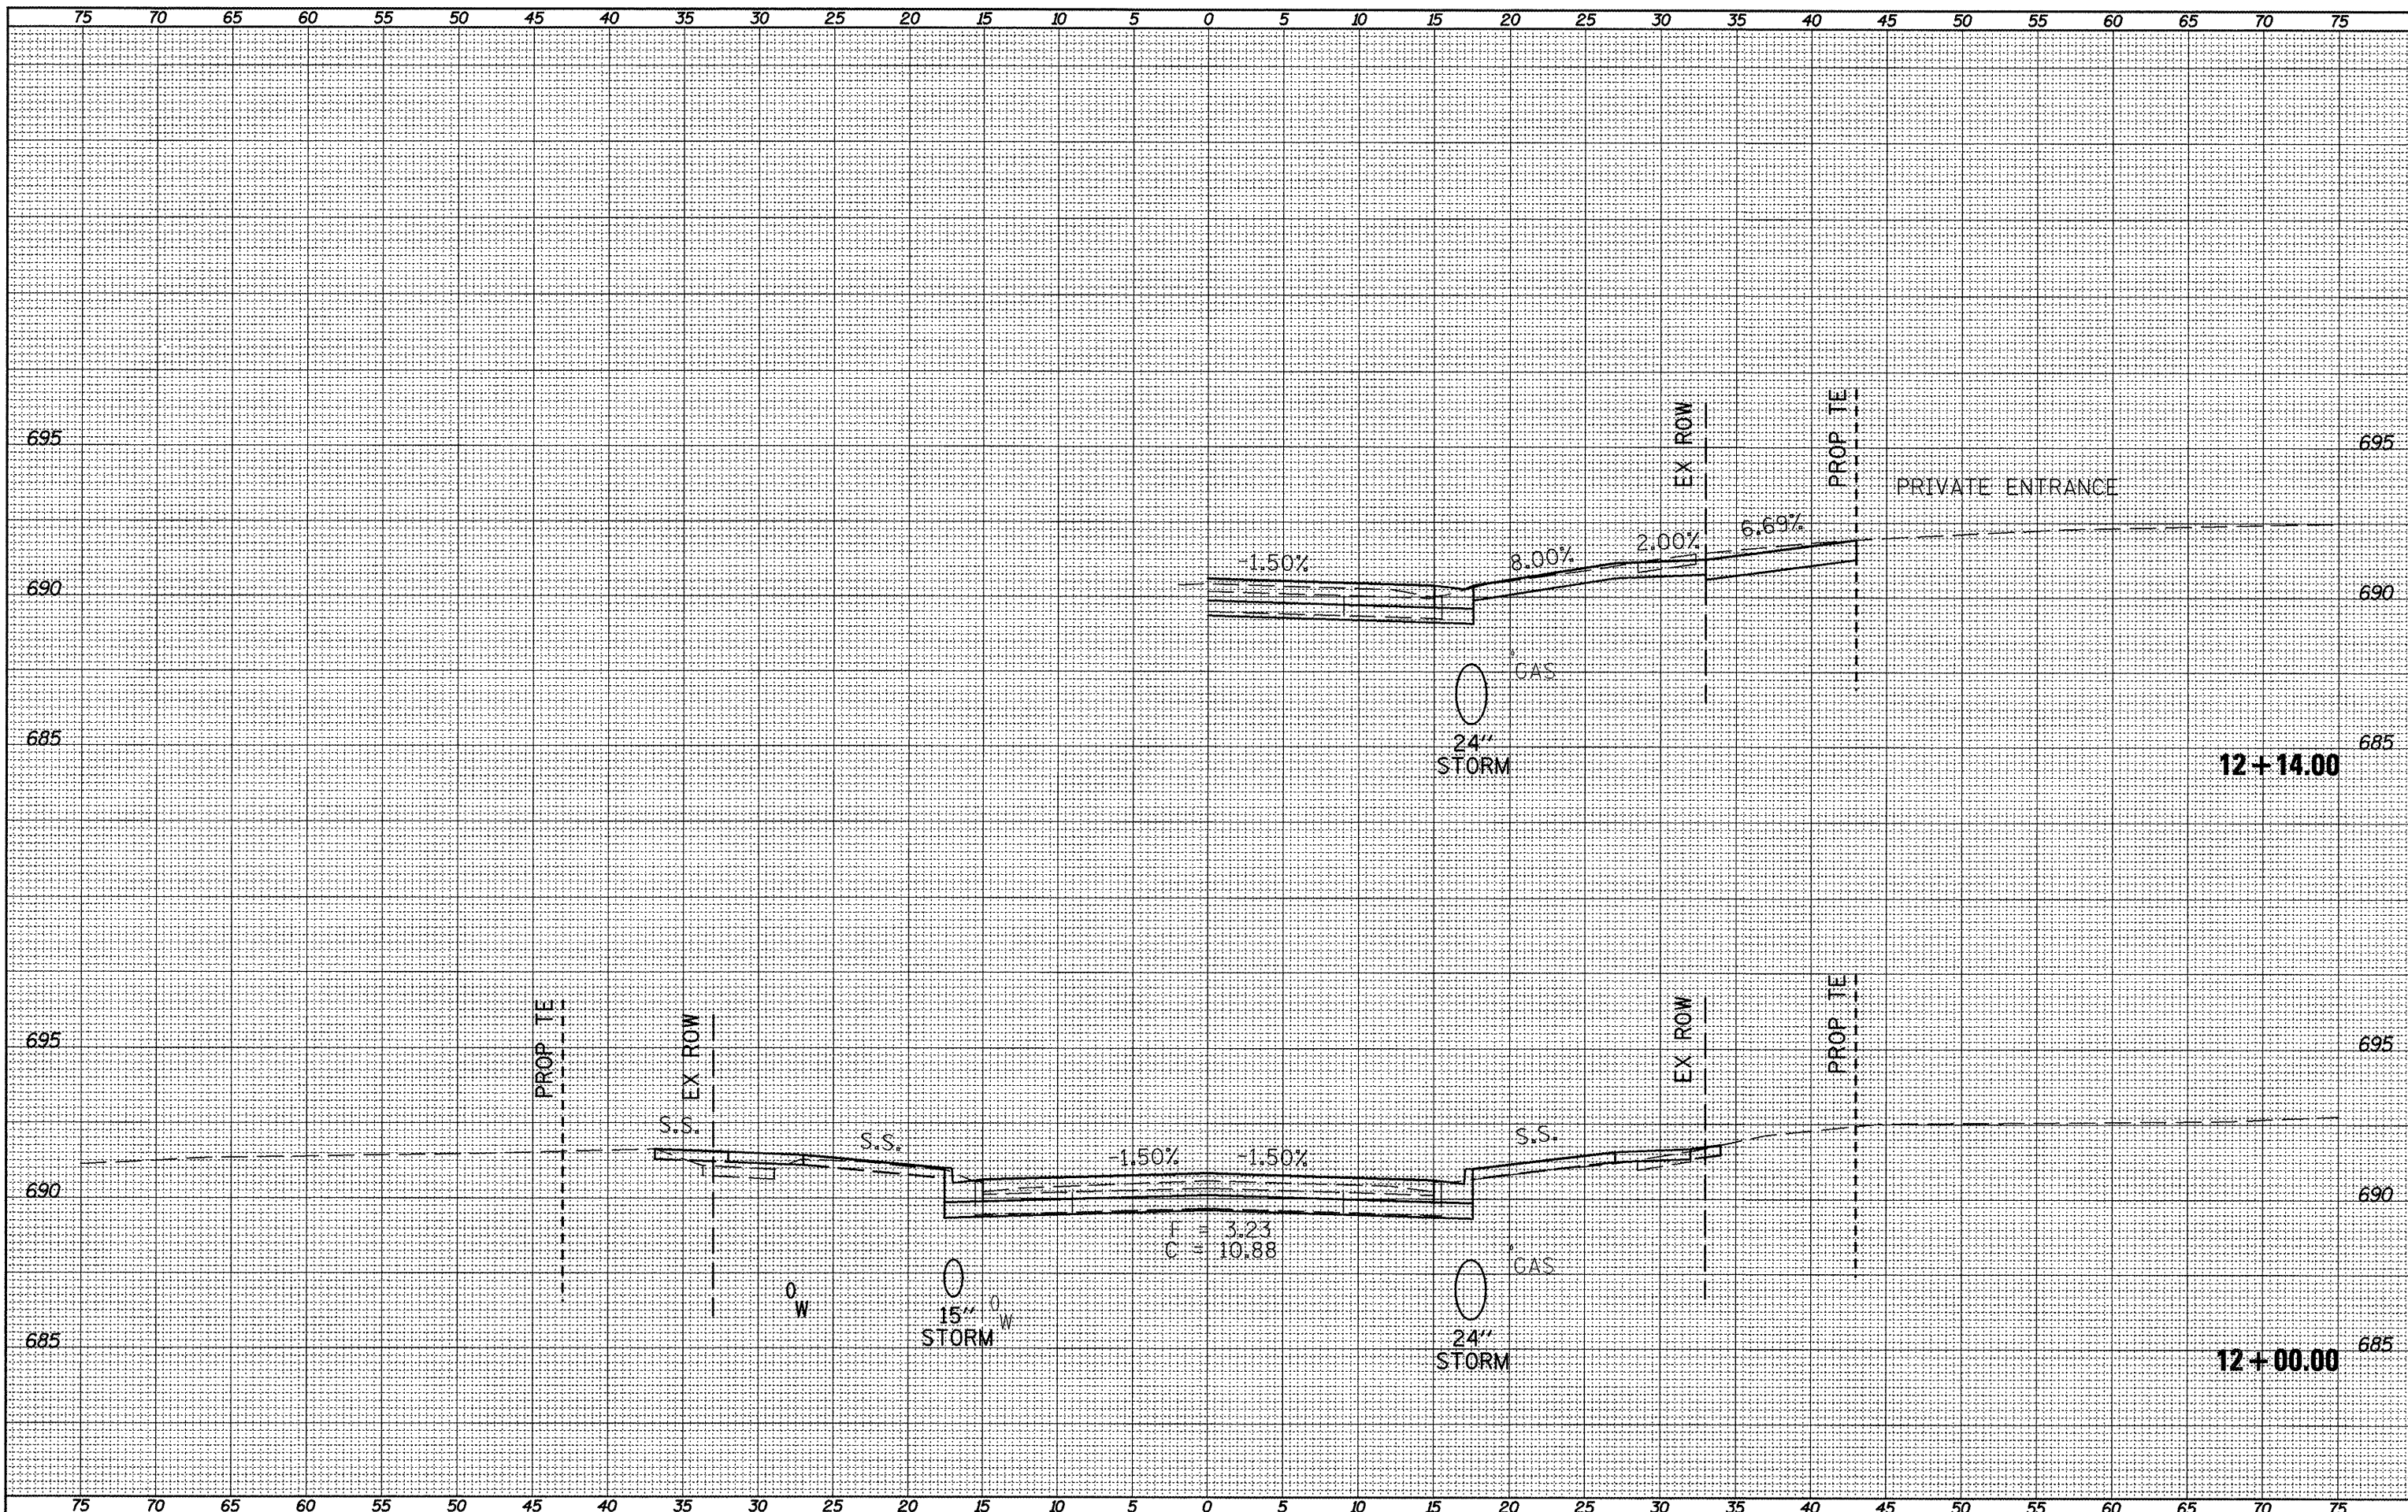

FILE NAME =	USER NAME = hbrstkj	DESIGNED -	REVISED -
xsact_sht.dgn		DRAWN -	REVISED -
		CHECKED -	REVISED -
		DATE -	REVISED -

STATE OF ILLINOIS
DEPARTMENT OF TRANSPORTATION

CROSS SECTIONS
 SCALE: SHEET NO. OF SHEETS STA. 12+00.00 TO STA. 12+14.00

F.A.P. RTE.	SECTION	COUNTY	TOTAL SHEETS	SHEET NO.
317	16W-1,RS-3	FULTON	347	327
			CONTRACT NO. 88795	
ILLINOIS FED. AID PROJECT				