


ORIGINAL SURVEY	SURVEYED
NOTE BOOK	TEMPERATURE
AREAS CHECKED	AREAS CHECKED
NO.	NO.

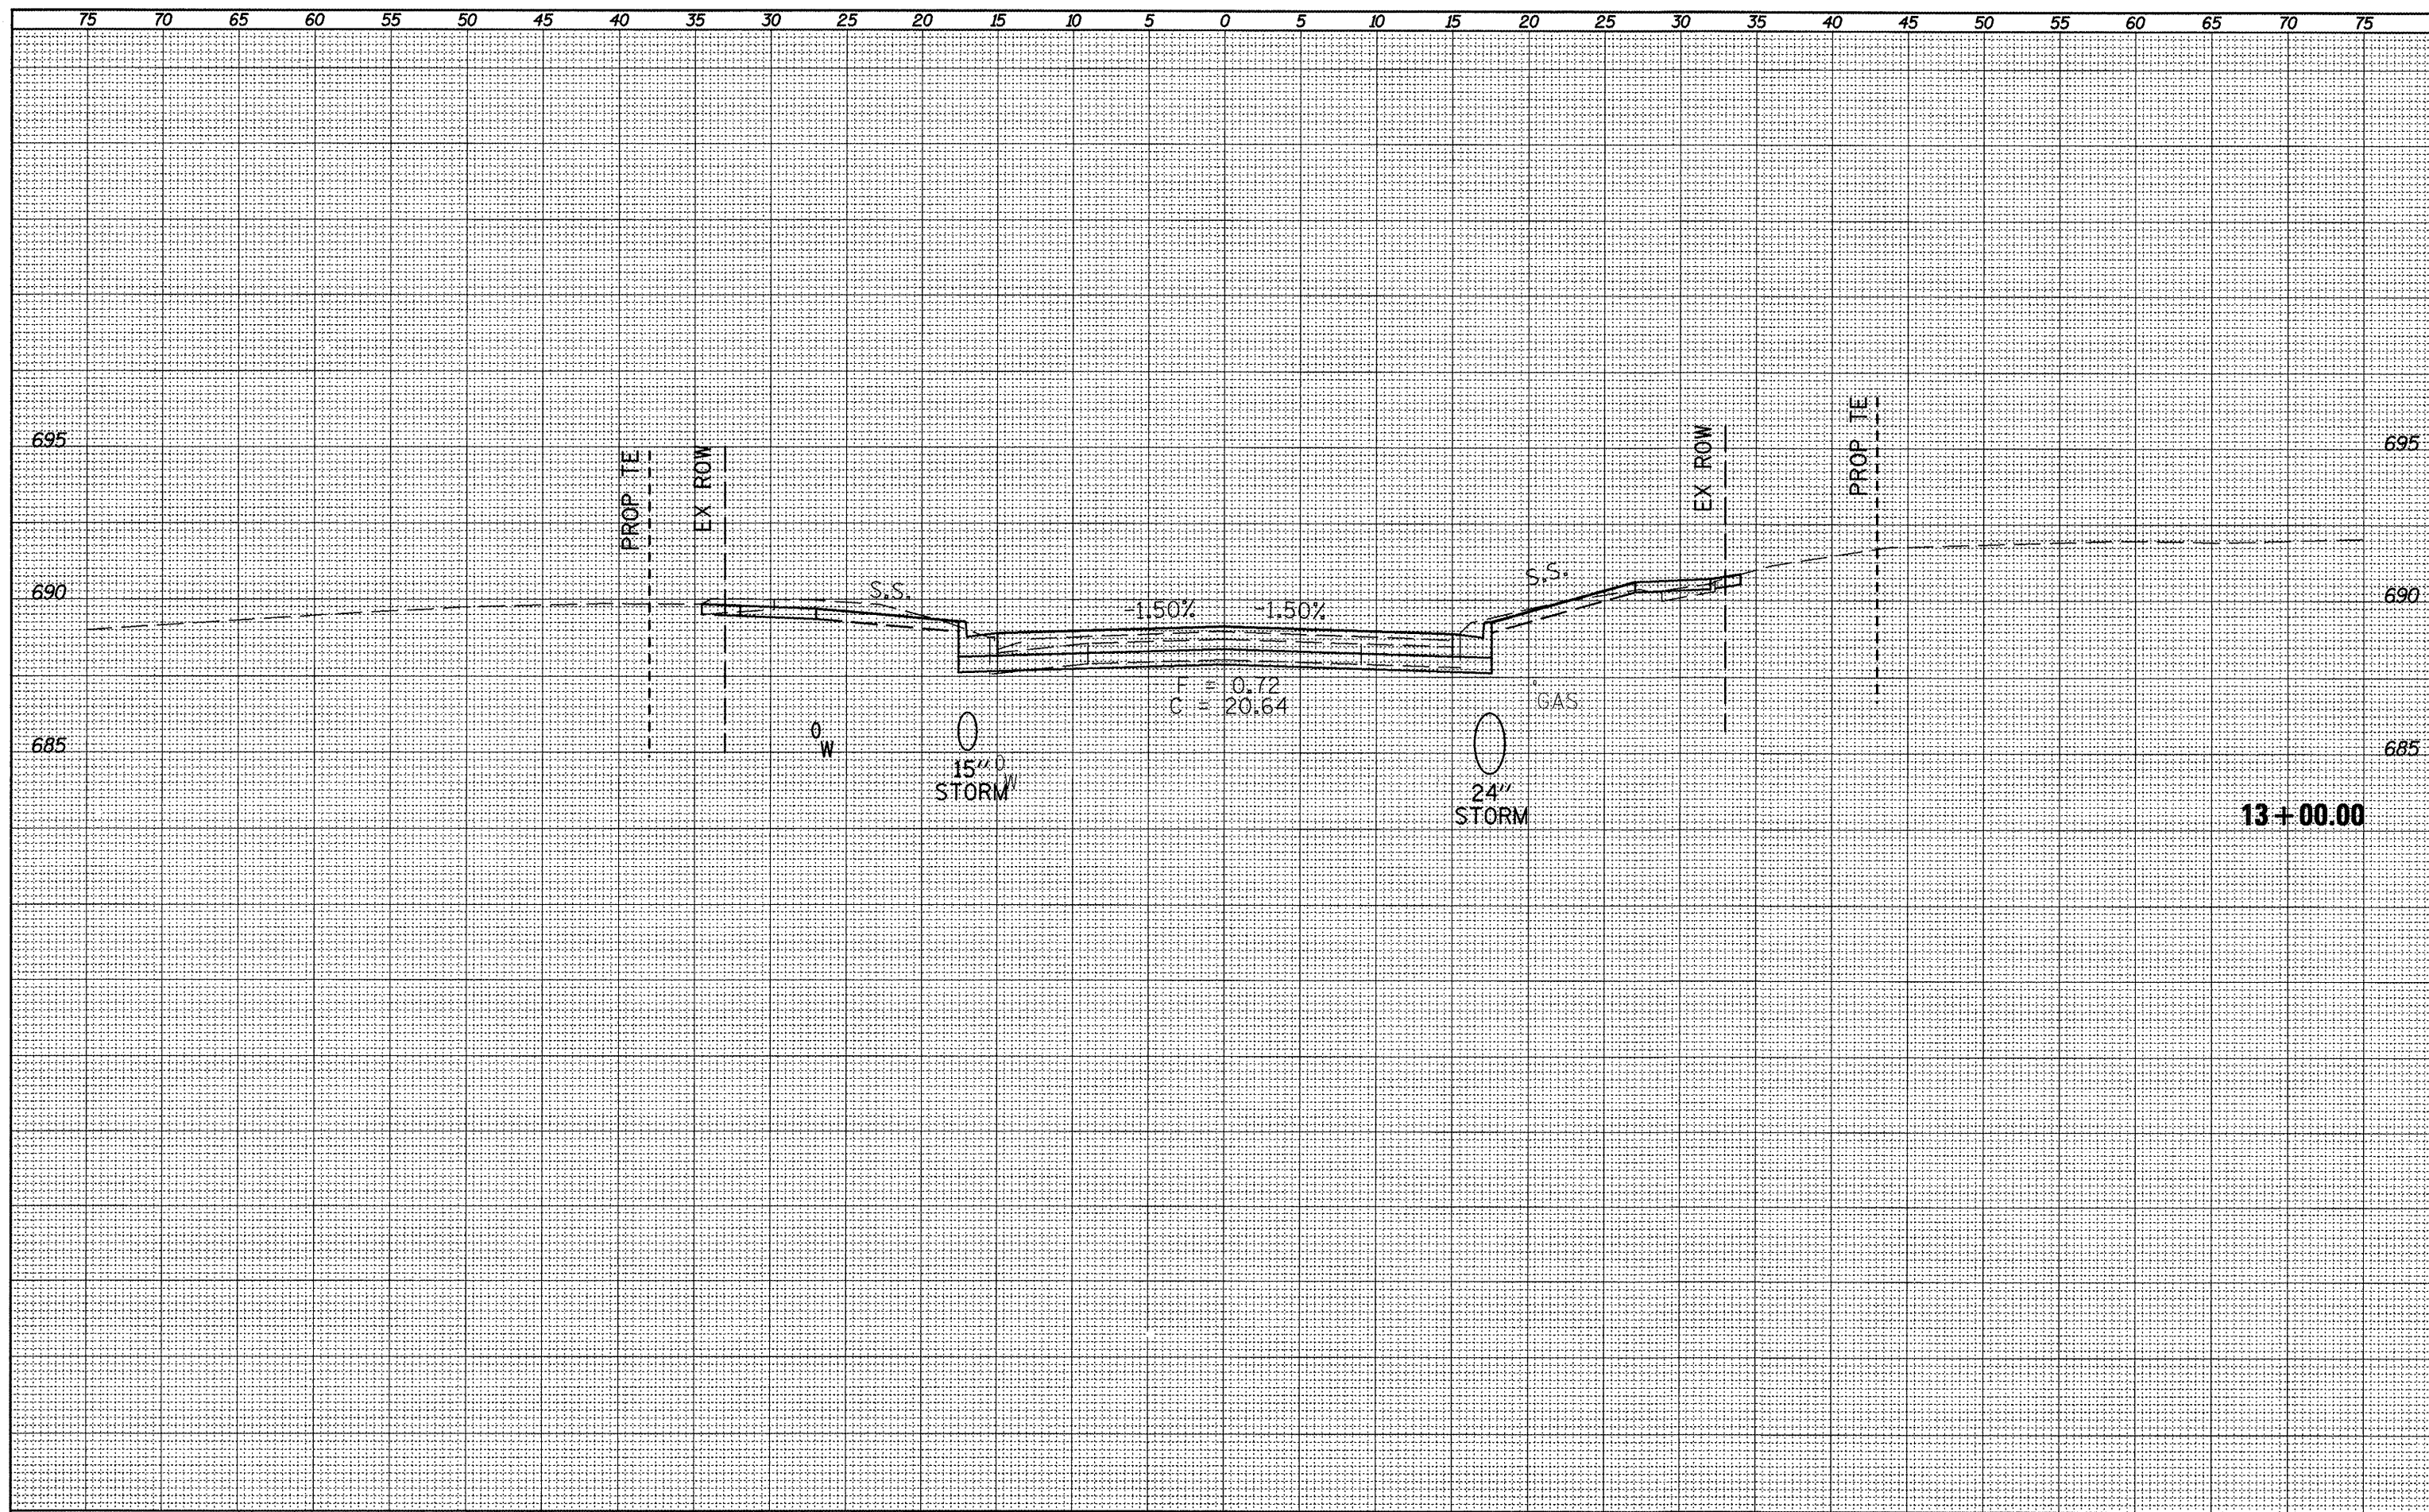

13+00.00

FILE NAME =	USER NAME = harsckj	DESIGNED -	REVISED -	STATE OF ILLINOIS DEPARTMENT OF TRANSPORTATION	CROSS SECTIONS	F.A.P. RTE.	SECTION	COUNTY	TOTAL SHEETS	SHEET NO.
xssect_sht.dgn	PLOT SCALE = 10.0457' / in.	DRAWN -	REVISED -			317	16W-1,RS-3	FULTON	347	329
PLOT DATE = 3/21/2012	DATE -	CHECKED -	REVISED -			CONTRACT NO. 88795		ILLINOIS FED. AID PROJECT		
		DATE -	REVISED -			SCALE:	SHEET NO.	OF SHEETS	STA. 12+65.30	TO STA. 13+00.00