


SURVEY NO. \_\_\_\_\_  
 CHECKED BY \_\_\_\_\_  
 PLOTTED BY \_\_\_\_\_  
 TEMPLATE NO. \_\_\_\_\_  
 AREAS CHECKED \_\_\_\_\_

SURVEY NO. \_\_\_\_\_  
 CHECKED BY \_\_\_\_\_  
 PLOTTED BY \_\_\_\_\_  
 TEMPLATE NO. \_\_\_\_\_  
 AREAS CHECKED \_\_\_\_\_

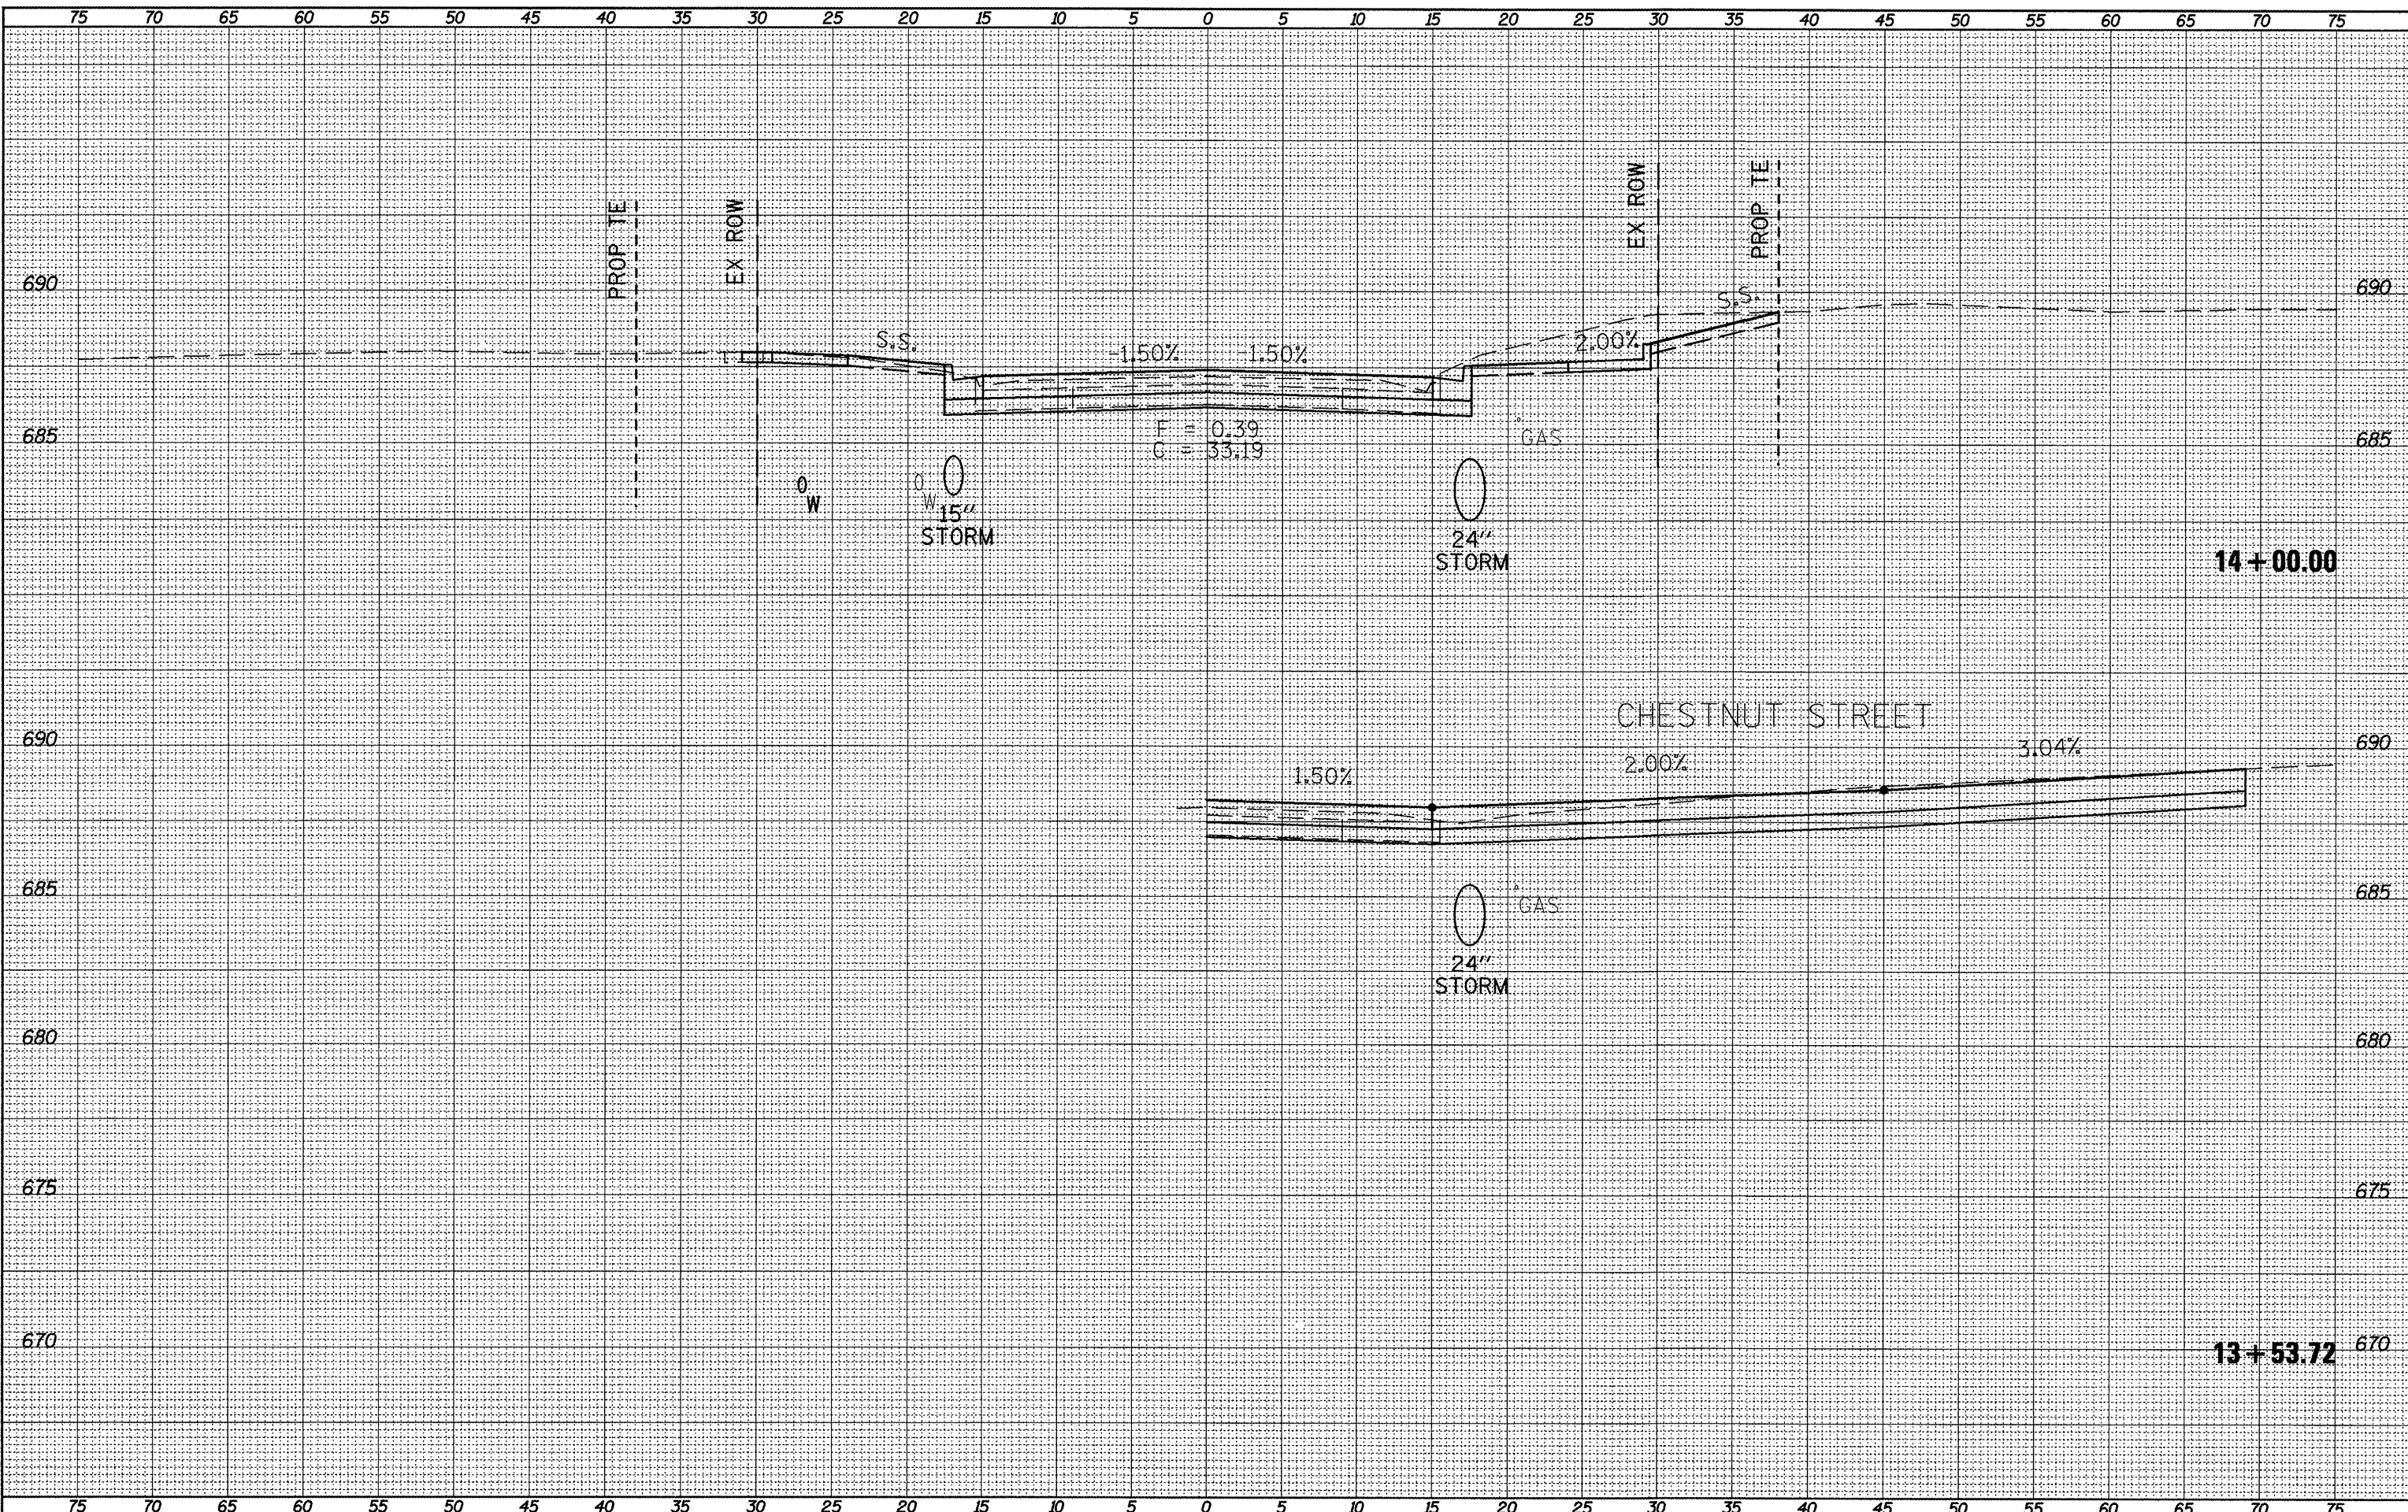

FILE NAME = xsect\_sht.dgn  
 USER NAME = horstkj  
 PLOT SCALE = 10.0457' / 1"

DESIGNED -	REVISED -
DRAWN -	REVISED -
CHECKED -	REVISED -
DATE -	REVISED -

**STATE OF ILLINOIS**  
**DEPARTMENT OF TRANSPORTATION**

**CROSS SECTIONS**  
 SCALE: \_\_\_\_\_ SHEET NO. OF SHEETS STA. 13+53.72 TO STA. 14+00.00

F.A.P. RTE. 317	SECTION 16W-LRS-3	COUNTY FULTON	TOTAL SHEETS 347	SHEET NO. 331
CONTRACT NO. 88795			ILLINOIS FED. AID PROJECT	