


DESIGNED	PLOTTED
SURVEY	TEMPLATE
NOTE BOOK	AREAS
NO.	CHECKED

DESIGNED	PLOTTED
SURVEY	TEMPLATE
NOTE BOOK	AREAS
NO.	CHECKED

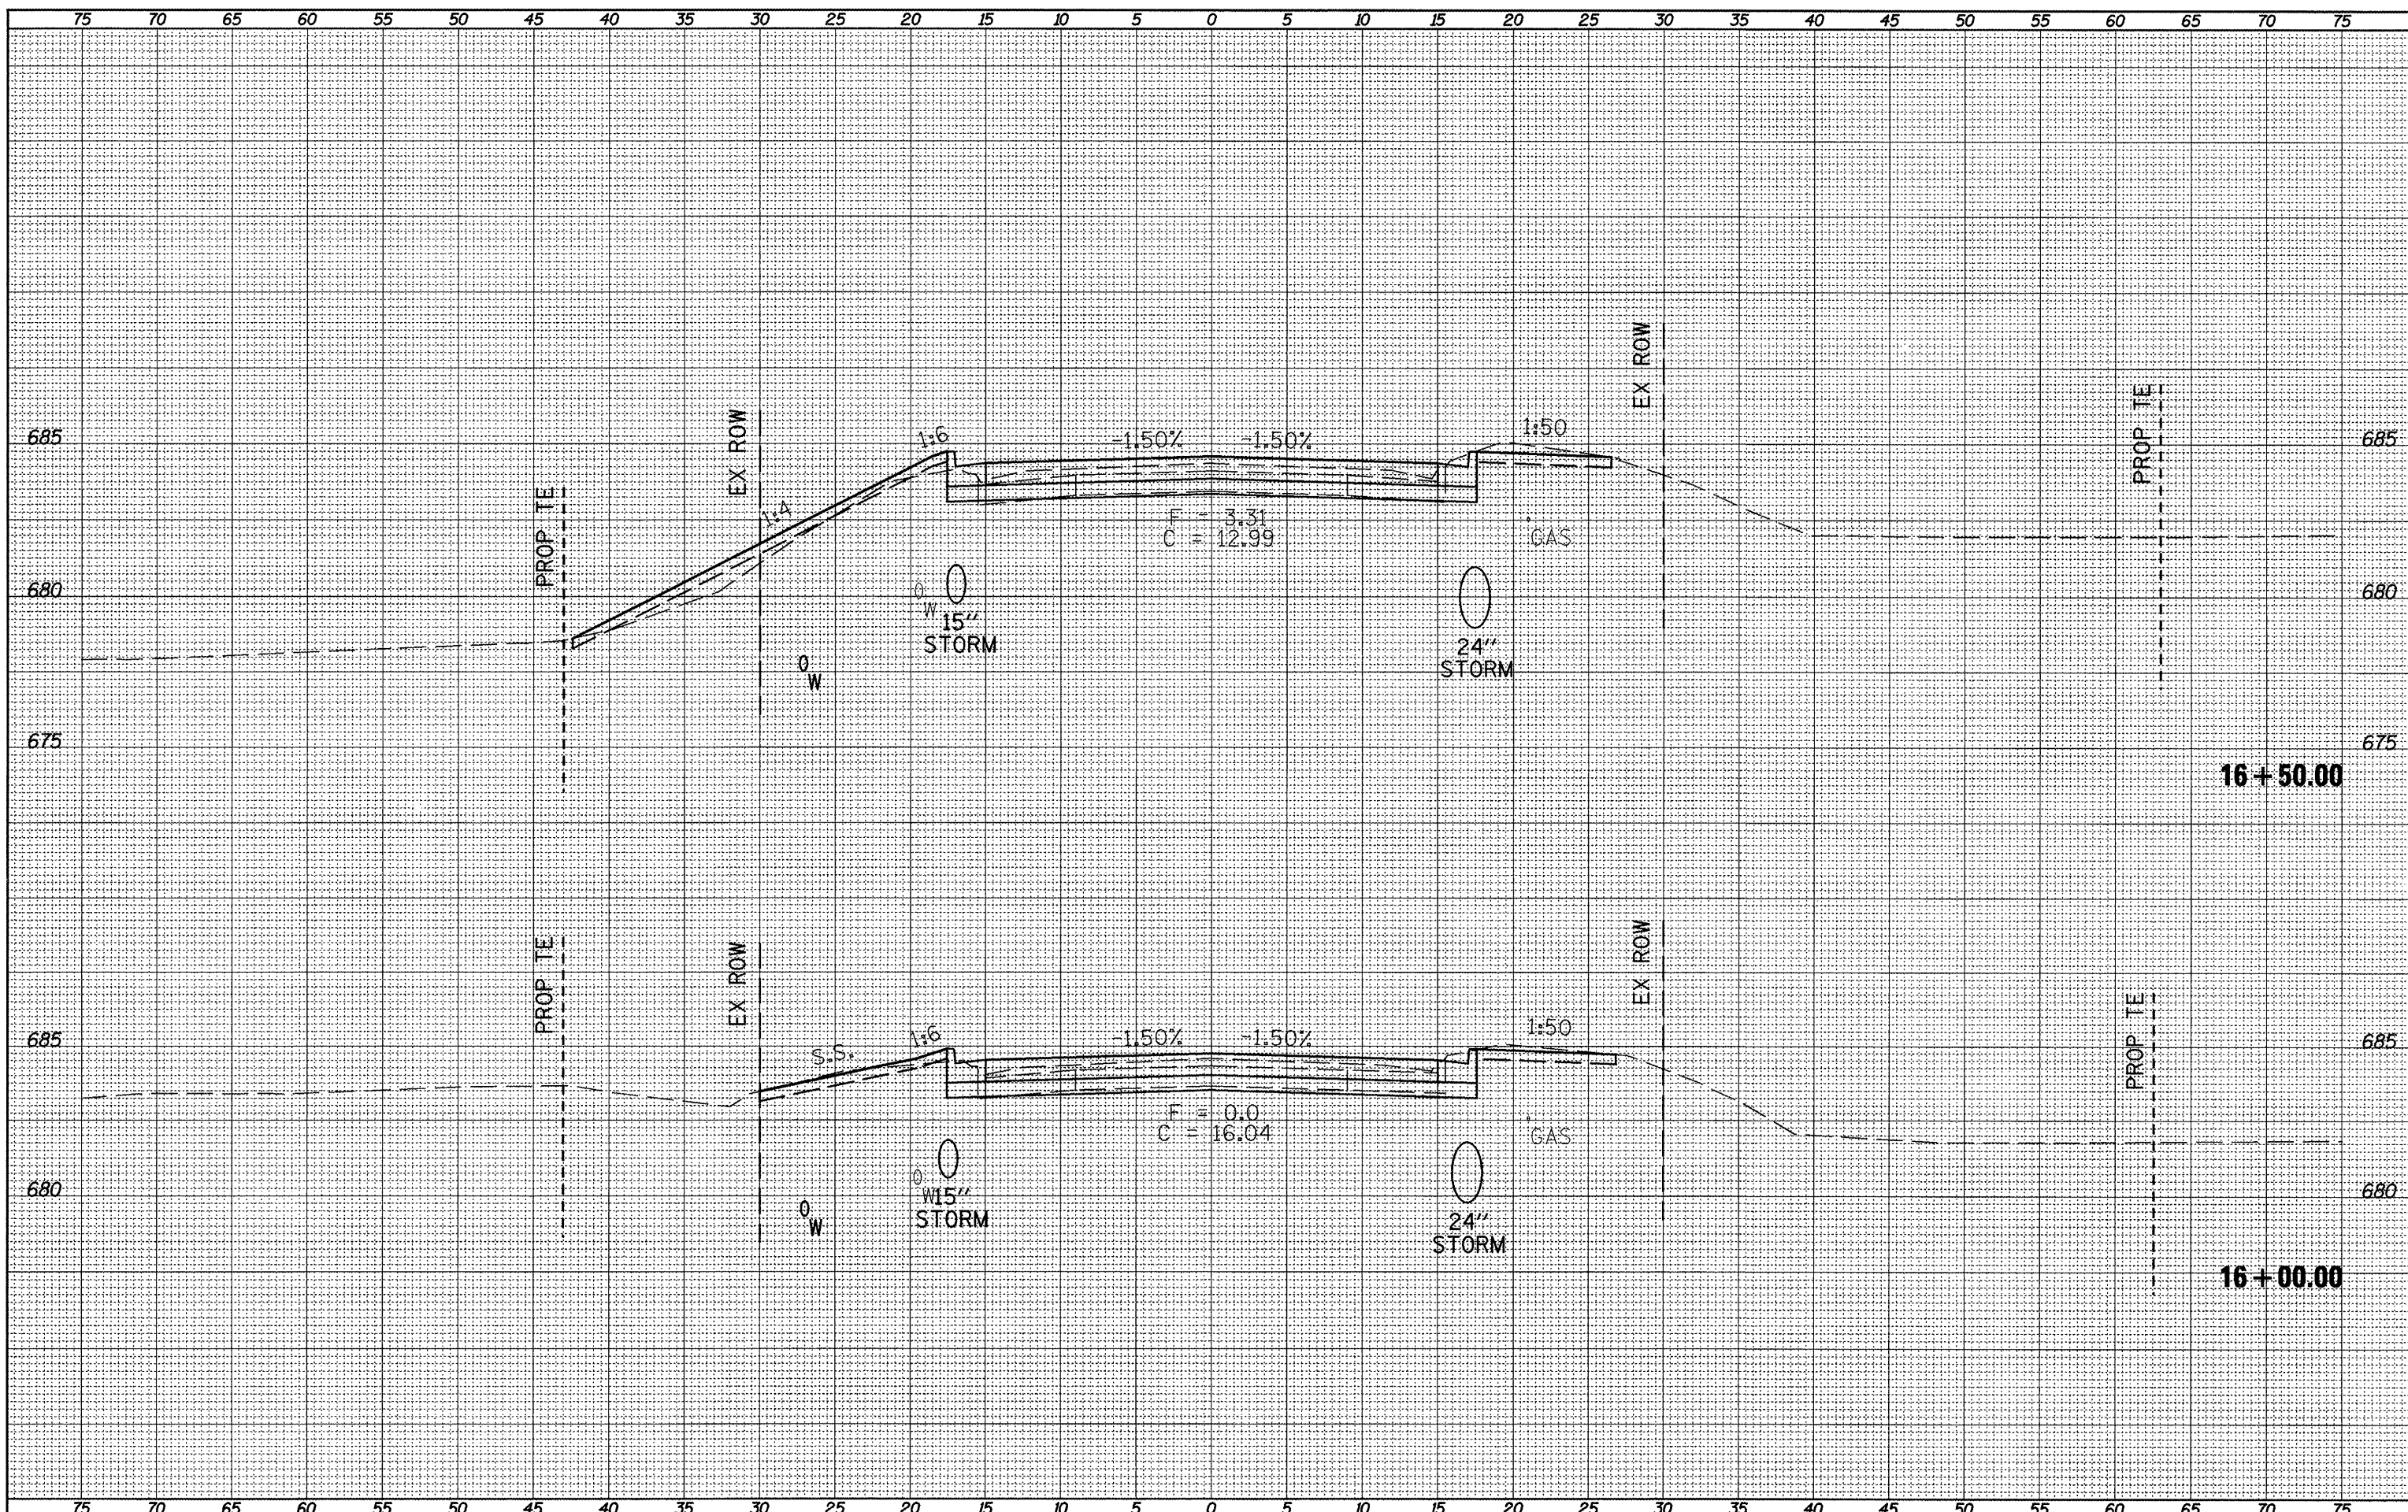

FILE NAME =
xsect_sht.dgn

USER NAME = horstkj
 PLOT SCALE = 1/8" = 1' / 1" / 1" / 1"
 PLOT DATE = 3/21/2012

DESIGNED	-	REVISED	-
DRAWN	-	REVISED	-
CHECKED	-	REVISED	-
DATE	-	REVISED	-

**STATE OF ILLINOIS
DEPARTMENT OF TRANSPORTATION**

CROSS SECTIONS

SCALE: SHEET NO. OF SHEETS STA. 16+00.00 TO STA. 16+50.00

F.A.P. RTE.	SECTION	COUNTY	TOTAL SHEETS	SHEET NO.
317	16W-1RS-3	FULTON	347	335
			CONTRACT NO. 88795	
ILLINOIS FED. AID PROJECT				