


SUBMITTED  
 SURVEY PLOTTED  
 NOTE BOOK TEMPLATE  
 AREAS CHECKED

SUBMITTED  
 SURVEY PLOTTED  
 NOTE BOOK TEMPLATE  
 AREAS CHECKED

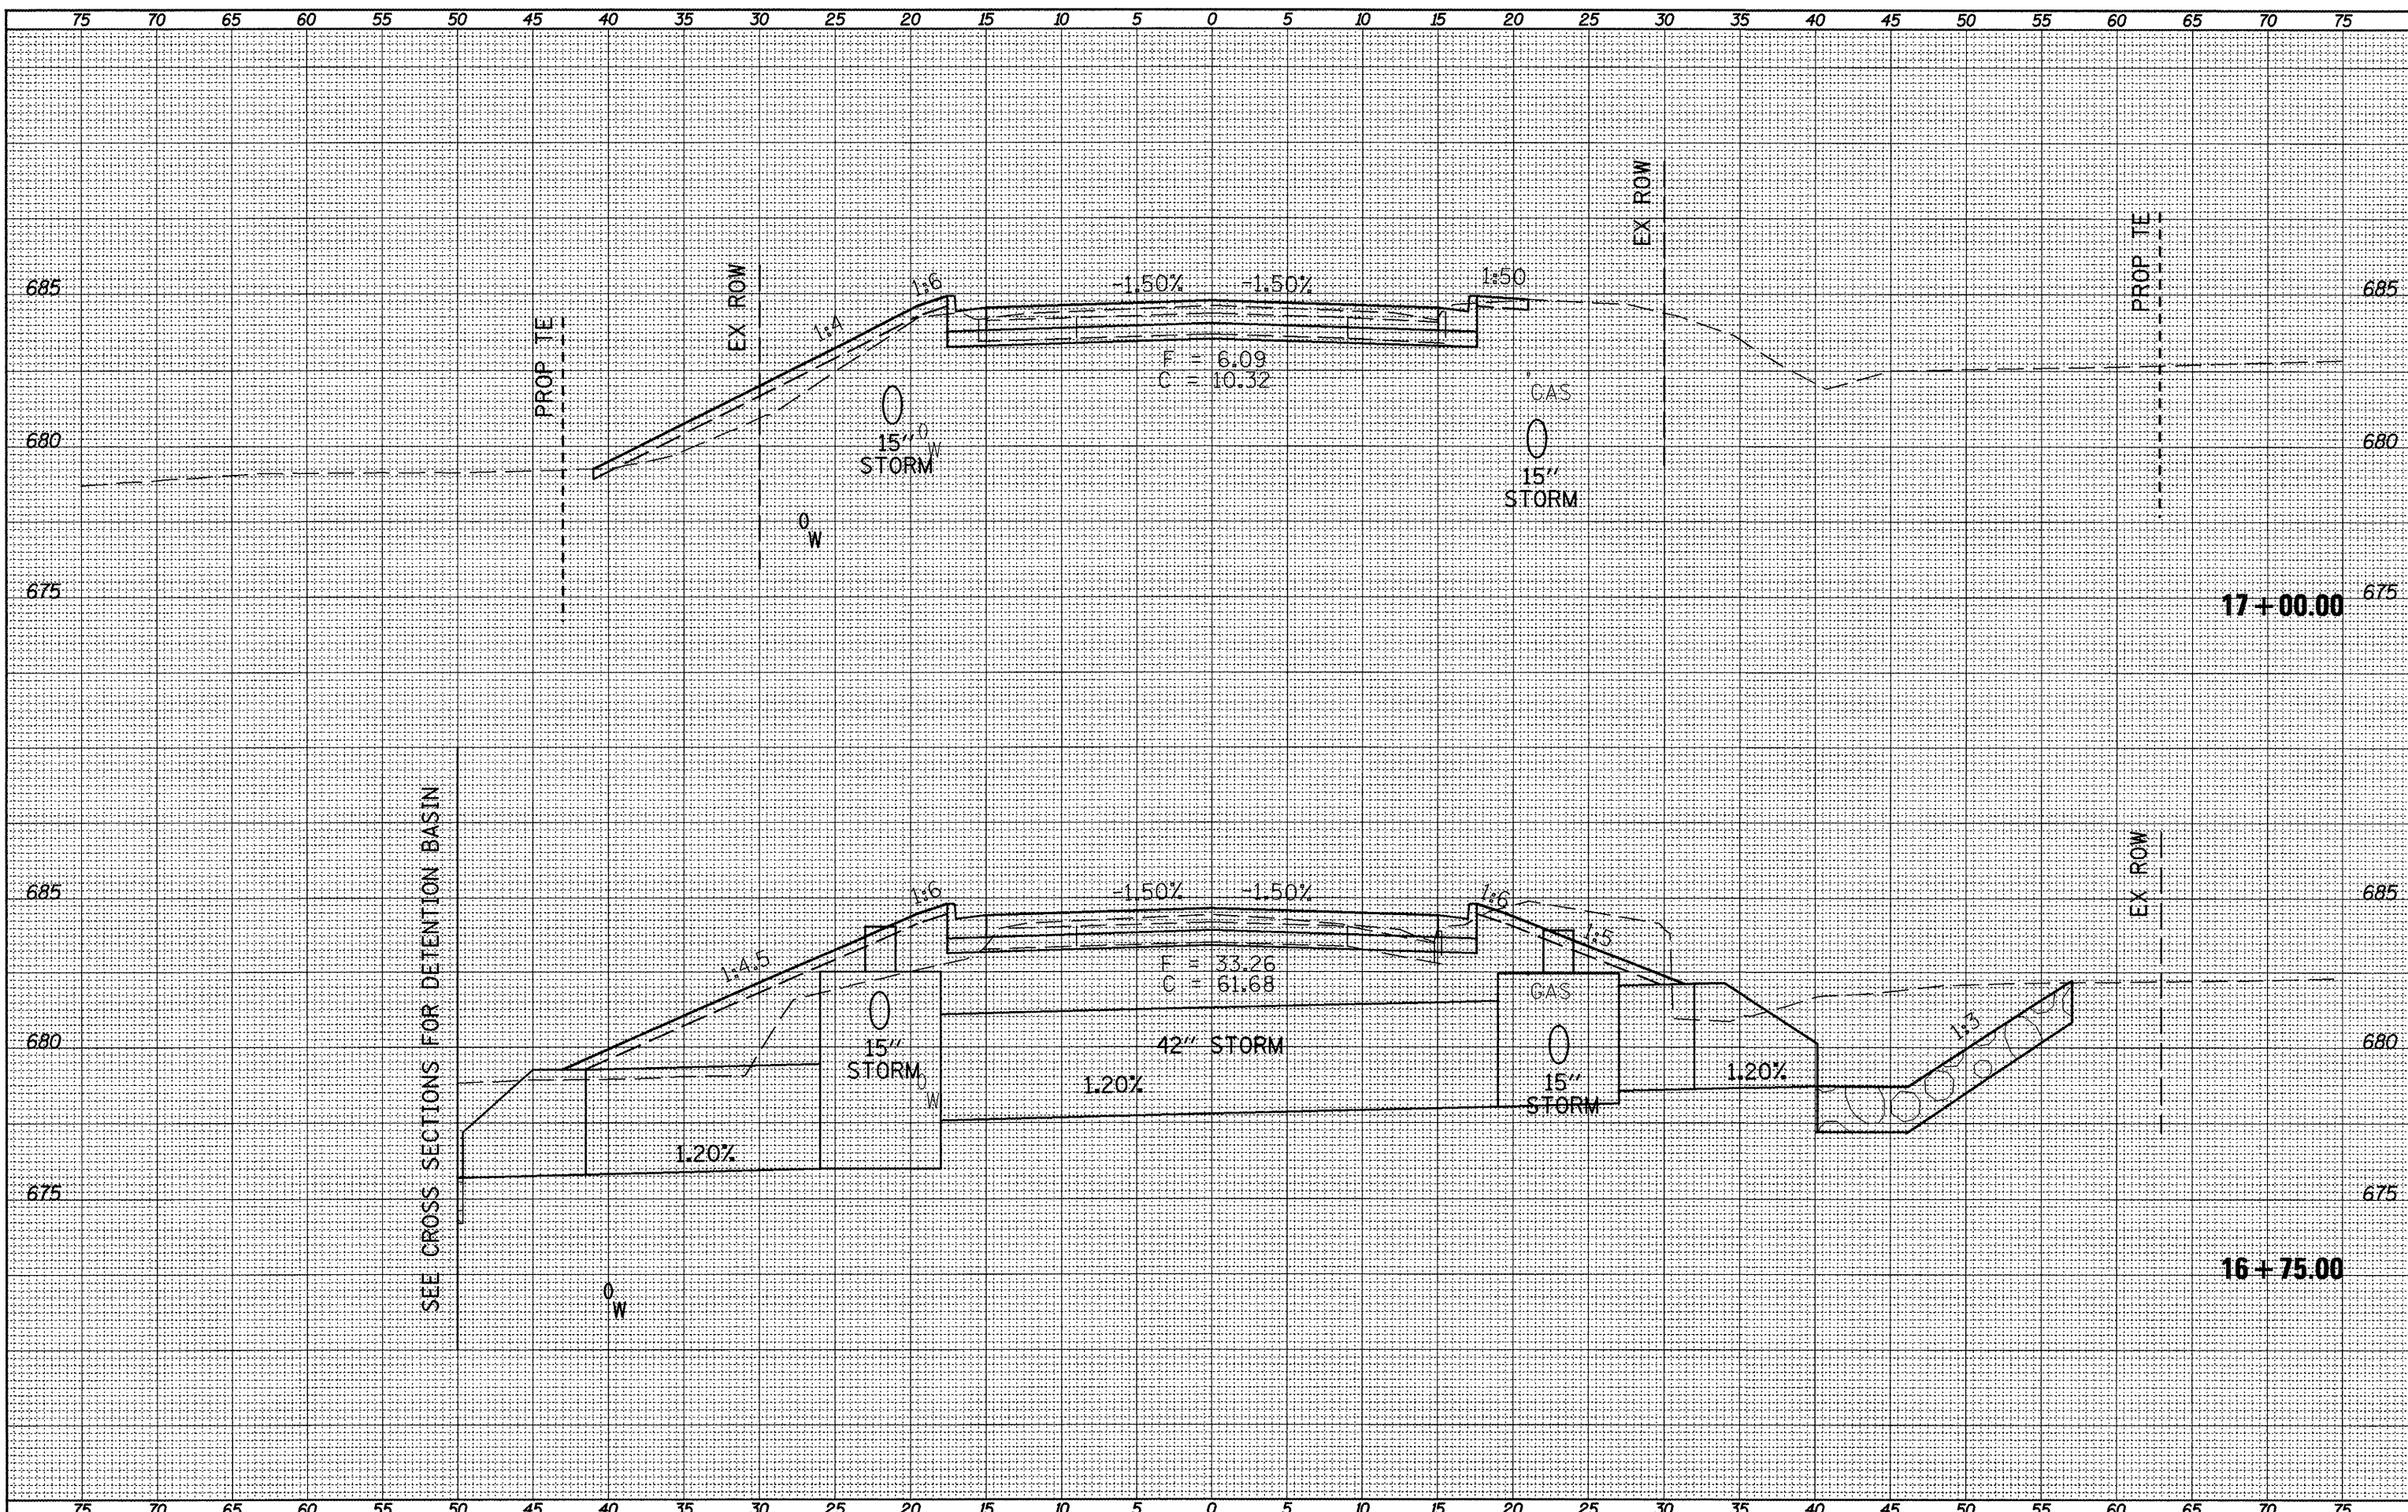

SEE CROSS SECTIONS FOR DETENTION BASIN

FILE NAME = vsect\_sht.dgn  
 USER NAME = horatkj  
 PLOT SCALE = 10,0457' / in.  
 PLOT DATE = 3/21/2012

DESIGNED -  
 DRAWN -  
 CHECKED -  
 DATE -

REVISED -  
 REVISED -  
 REVISED -  
 REVISED -

STATE OF ILLINOIS  
DEPARTMENT OF TRANSPORTATION

CROSS SECTIONS

SCALE: SHEET NO. OF SHEETS STA. 16+74.65 TO STA. 17+00.00

F.A.P. RTE. 317	SECTION 16W-1,RS-3	COUNTY FULTON	TOTAL SHEETS 347	SHEET NO. 336
CONTRACT NO. 88795			ILLINOIS FED. AID PROJECT	