


SURVEY NO. \_\_\_\_\_  
 PLOTTED DATE \_\_\_\_\_  
 NOTE BOOK NO. \_\_\_\_\_  
 DATE \_\_\_\_\_  
 AREAS CHECKED \_\_\_\_\_

SURVEY NO. \_\_\_\_\_  
 PLOTTED DATE \_\_\_\_\_  
 NOTE BOOK NO. \_\_\_\_\_  
 DATE \_\_\_\_\_  
 AREAS CHECKED \_\_\_\_\_

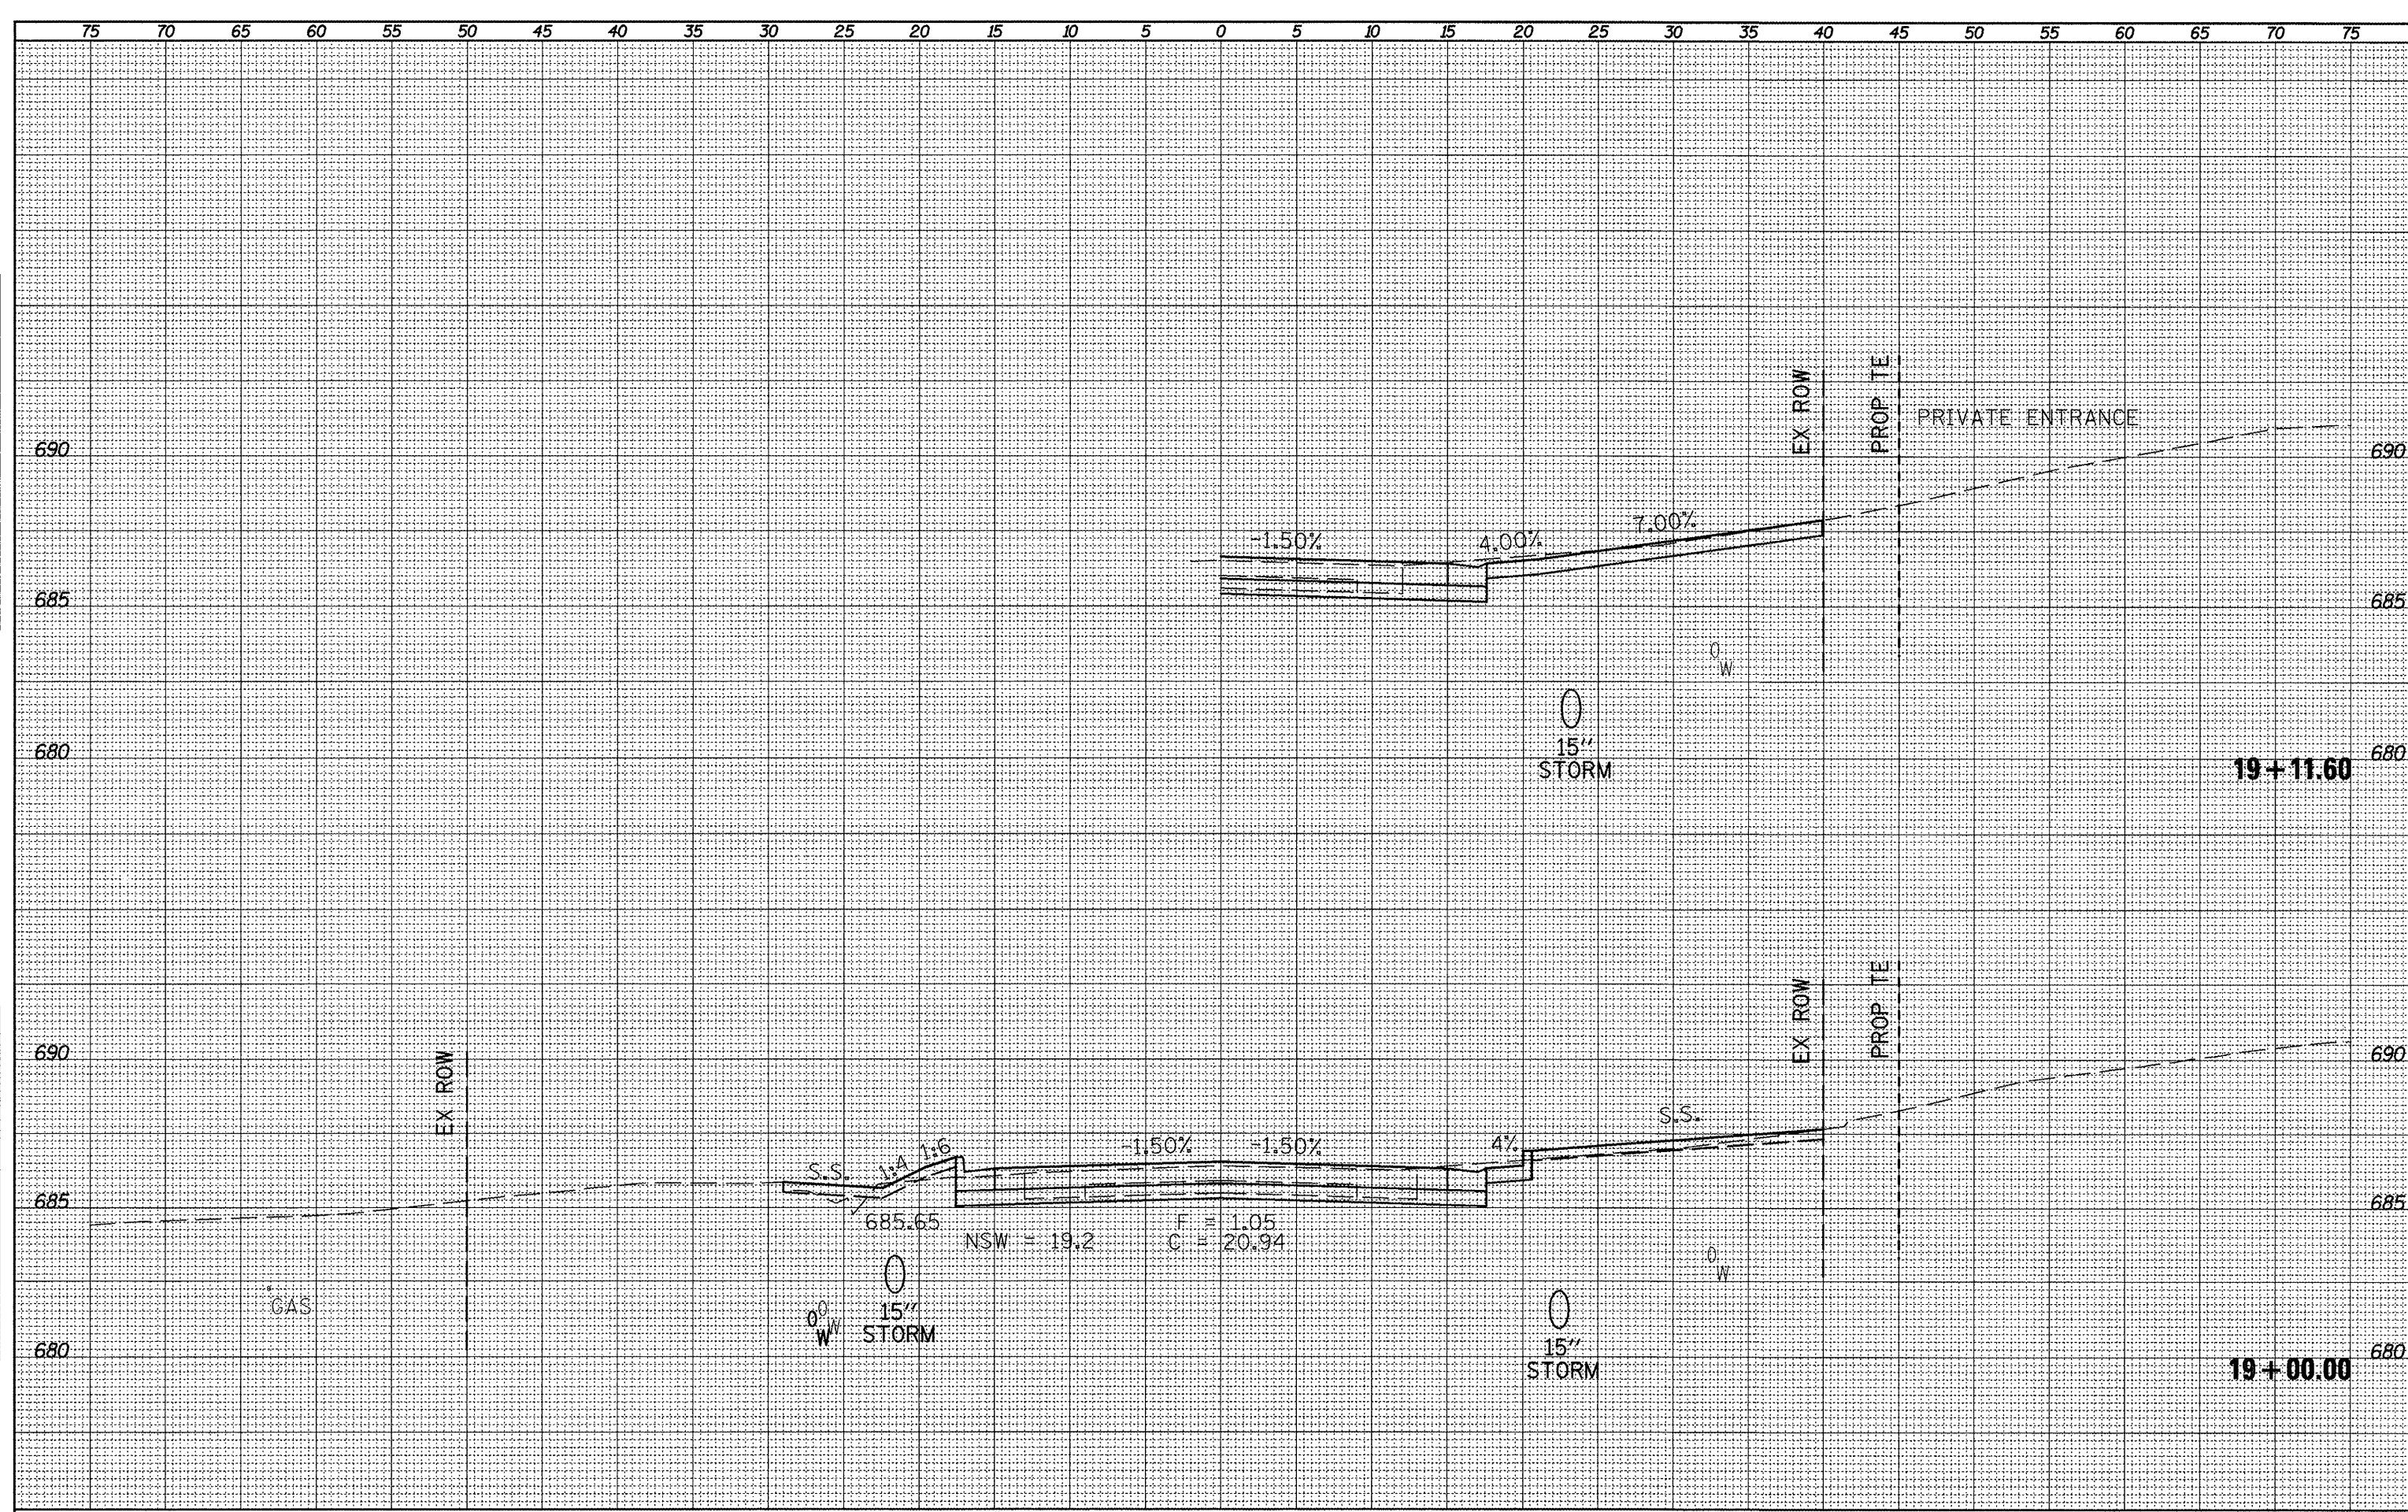

FILE NAME = vsect\_sht.dgn  
 USER NAME = horstkj  
 PLOT SCALE = 10.0457' / 1in.  
 PLOT DATE = 3/21/2012

DESIGNED -	REVISED -
DRAWN -	REVISED -
CHECKED -	REVISED -
DATE -	REVISED -

STATE OF ILLINOIS  
 DEPARTMENT OF TRANSPORTATION

CROSS SECTIONS  
 SCALE: \_\_\_\_\_ SHEET NO. \_\_\_\_\_ OF \_\_\_\_\_ SHEETS  
 STA. 19+00.00 TO STA. 19+11.60

F.A.P. RTE. 317	SECTION 16W-1,RS-3	COUNTY FULTON	TOTAL SHEETS 347	SHEET NO. 340
CONTRACT NO. 88795			ILLINOIS FED. AID PROJECT	